


Key:  
--- Boundary

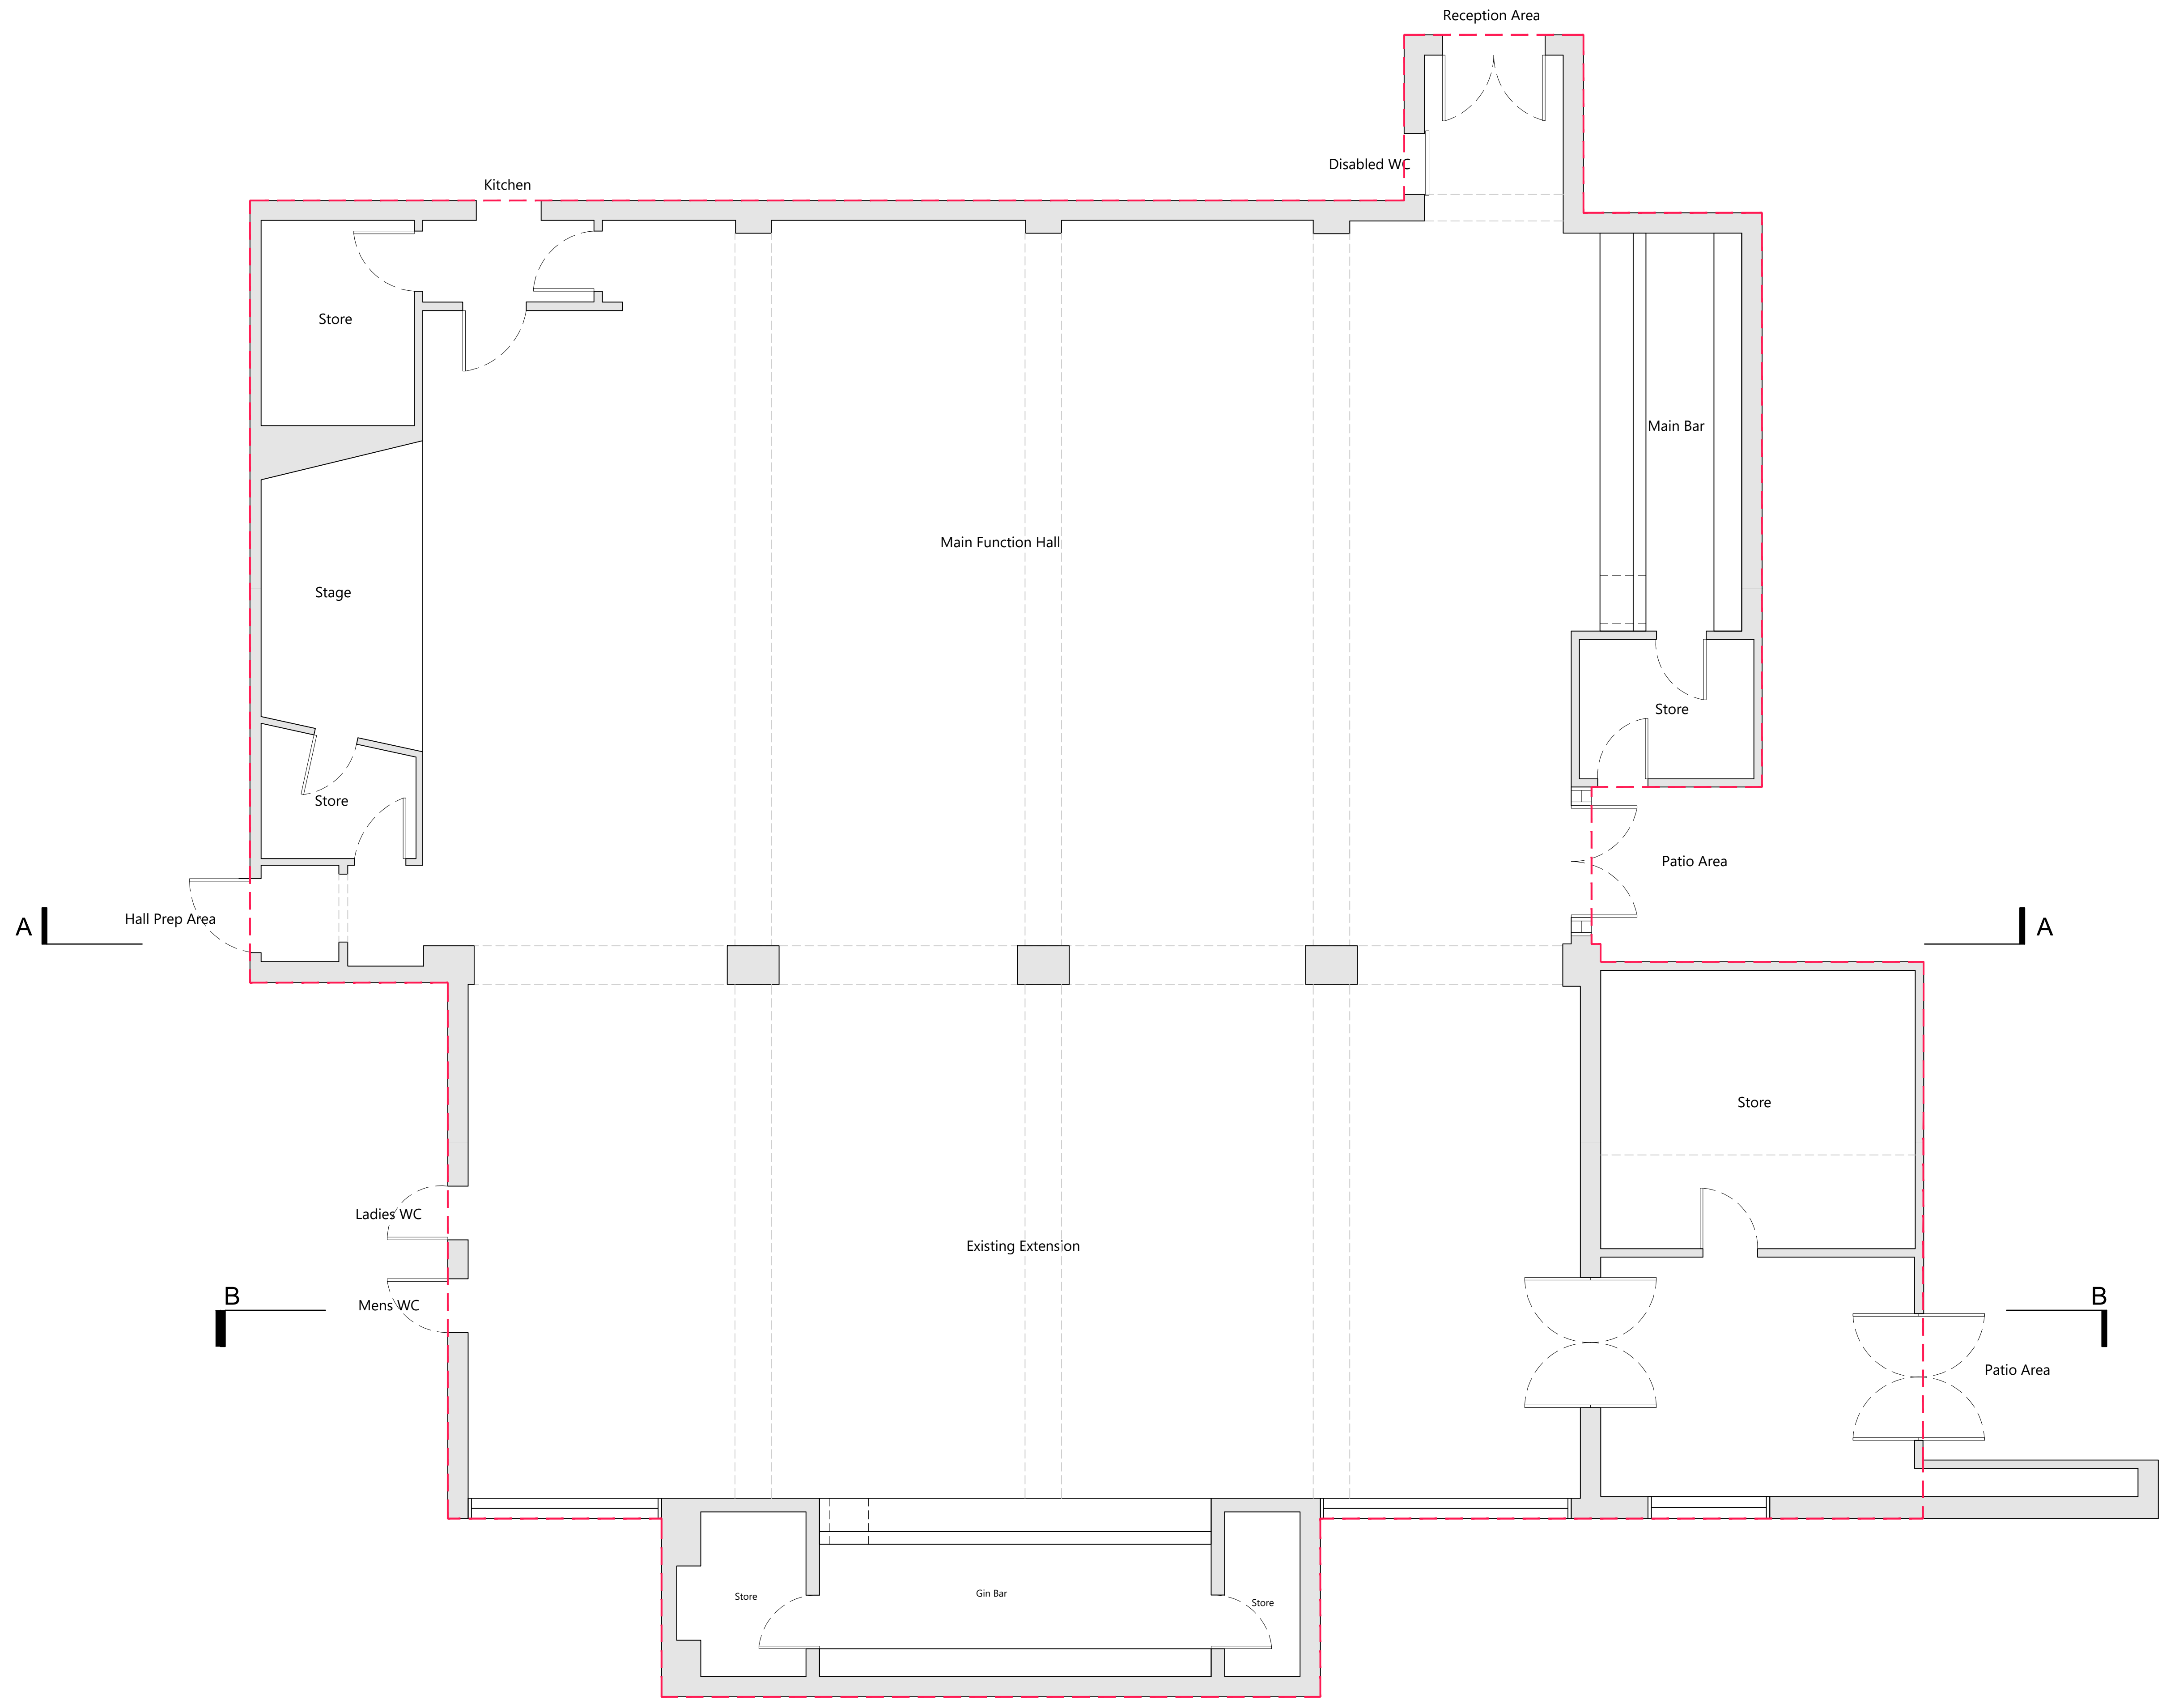

Existing Ground Floor Plan (part)  
Scale 1:50 on A1

Rev	Description	Date
A	First Issue	07.12.2020



**Client:** Pauline - Banff Springs  
**Project:** Banff Springs  
Golden Knowes Road  
Banff AB45 2JE

**Title:** Existing Ground Floor Plan (part)

**DWG no:** 3590 - EX(00)001 **Date:** 07.12.2020

**Drawn by:** LM **Checked by:** \*\* **Scale:** 1:50 @A1

**tinto.co.uk**  
+44 (0) 1224 821 670  
Mill House  
Grandholm Crescent  
Bridge of Don  
Aberdeen, AB22 8BB  
Copyright © Tinto Architecture Ltd  
All rights reserved. No part of this document may be reproduced without the prior written consent of Tinto Architecture Ltd.