


Key:
--- Boundary

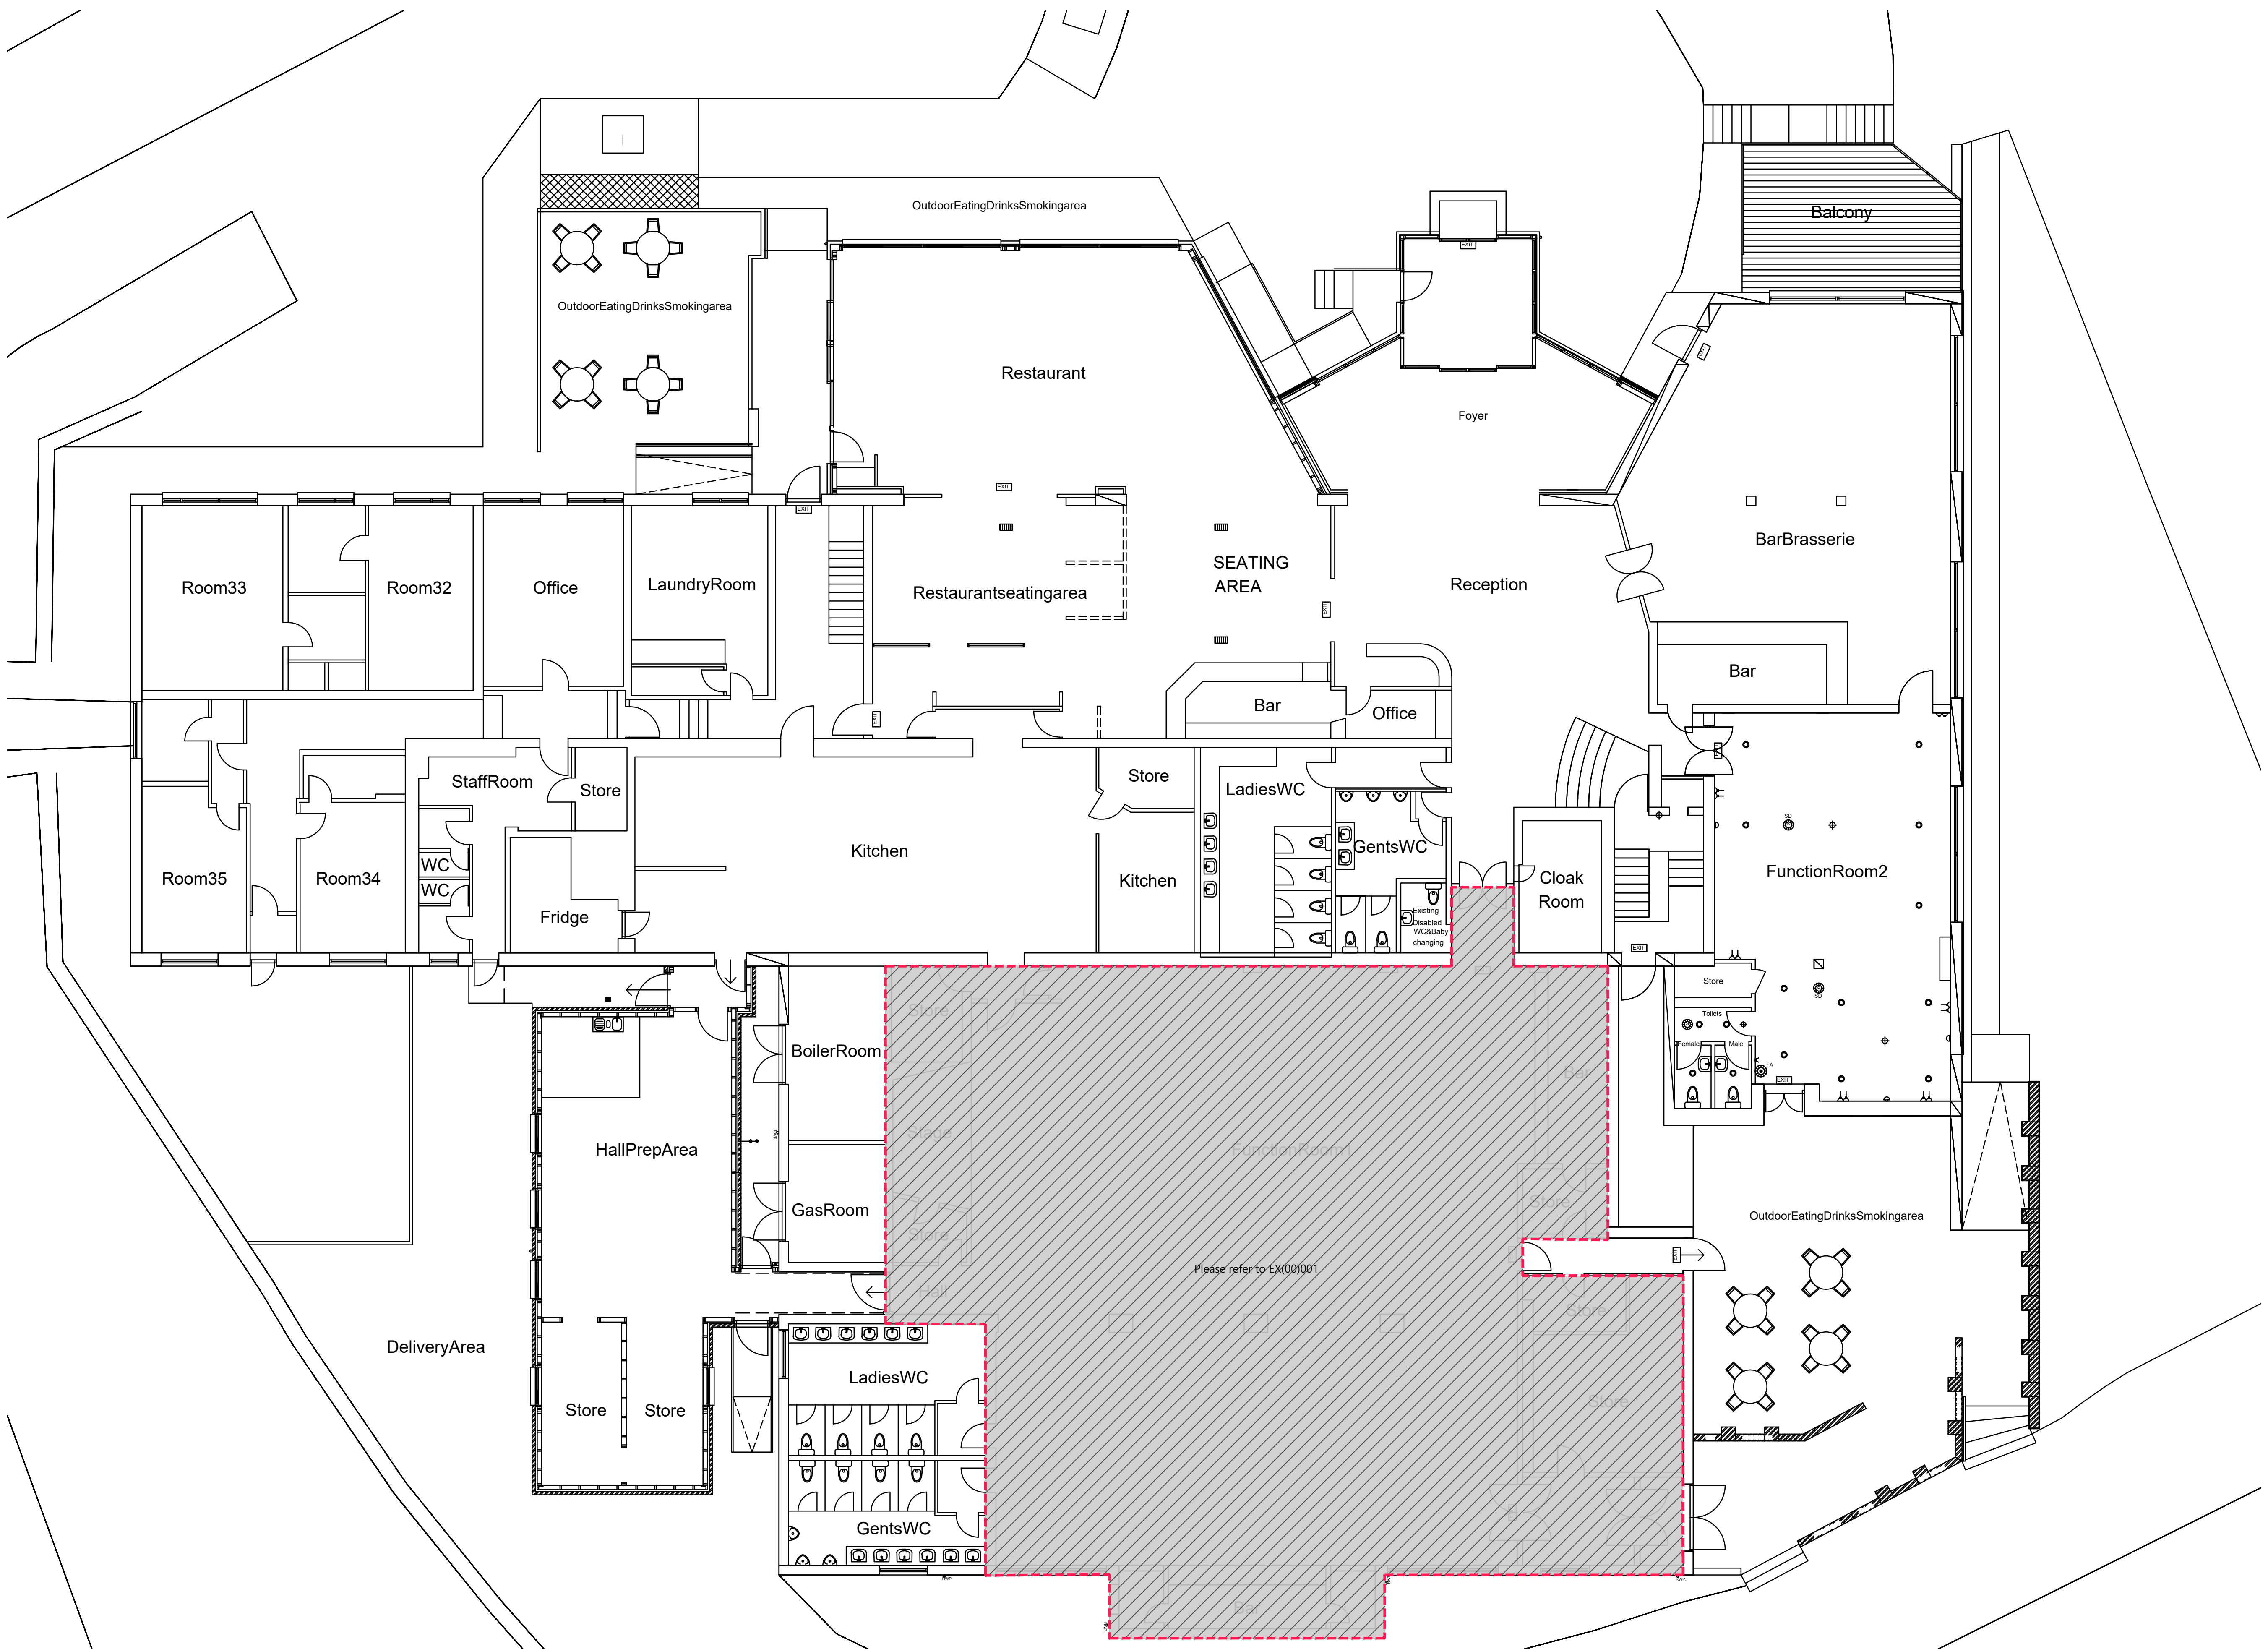

Existing Ground Floor Plan
 Scale 1:100 on A1

Rev	Description	Date
A	First Issue	07.12.2020



Client: Pauline - Banff Springs

Project: Banff Springs
 Golden Knowes Road
 Banff AB45 2JE

Title: Existing Ground Floor Plan

DWG no: 3590 - EX(00)002 **Date:** 07.12.2020

Drawn by: LM **Checked by:** ** **Scale:** 1:100 @A1

tinto.co.uk
 Mill House
 Grandholm Crescent
 Bridge of Don
 Aberdeen, AB22 8BB
 +44 (0) 1224 821 670

Copyright © TINTO Architecture Ltd
 Registered No. SC238511
 This drawing must not be copied and
 its disclosure must be brought to
 the attention of TINTO immediately.