




FRONT ELEVATION

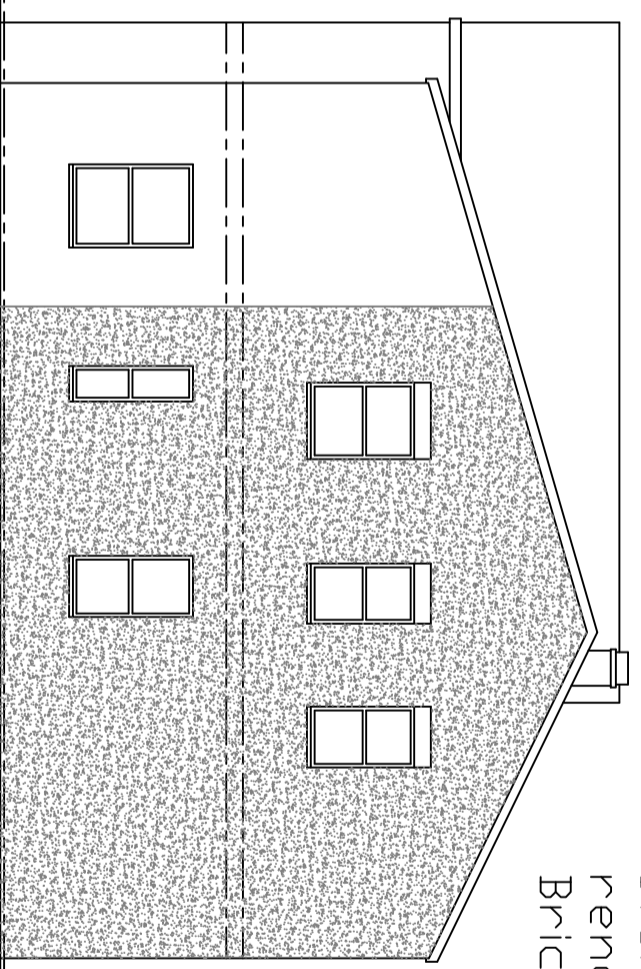

SIDE ELEVATION


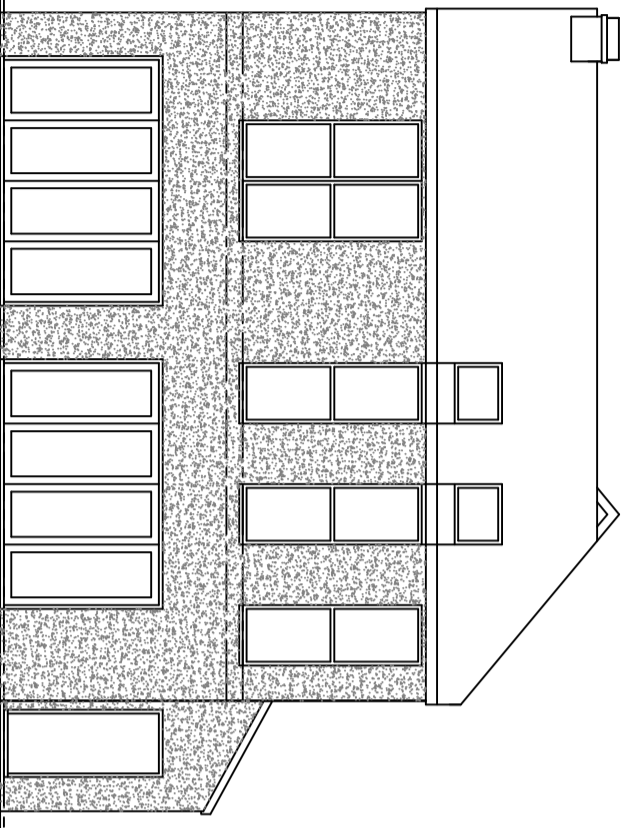


REAR ELEVATION

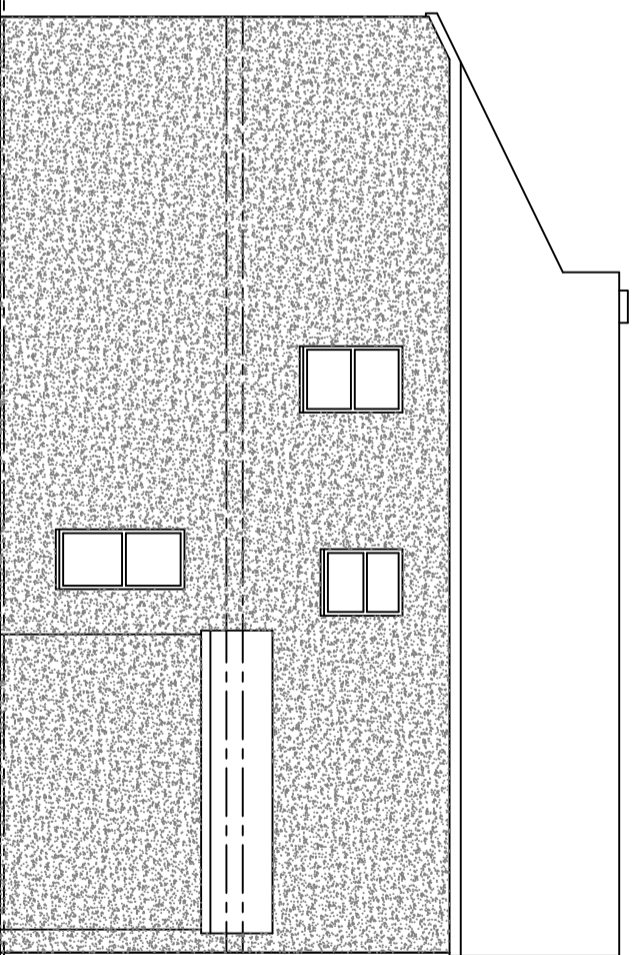

SIDE ELEVATION

Roof tiles to match
the existing
Ivory colour through
render to hatched area
Brick

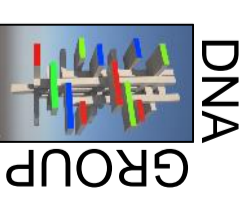 

Head Office:
PARKHILL BUSINESS CENTRE
WALTON ROAD
WETHERBY
LS22 5DZ
BIRMINGHAM MANCHESTER DARLINGTON
Tel: 0161 870 6316 e-mail: dna.group@mail.com
Project
8 New Lane
DL2 1QR

Scale 1:50@A1 1:100@A3

Prepared	Approved	Checked	Building Reg.
Revision	Header	Date	Form

Drawn by: _____ Approved by: _____
RW

Subject
Proposed Elevations
Drawing No.
8021/ 002/004