




FRONT ELEVATION

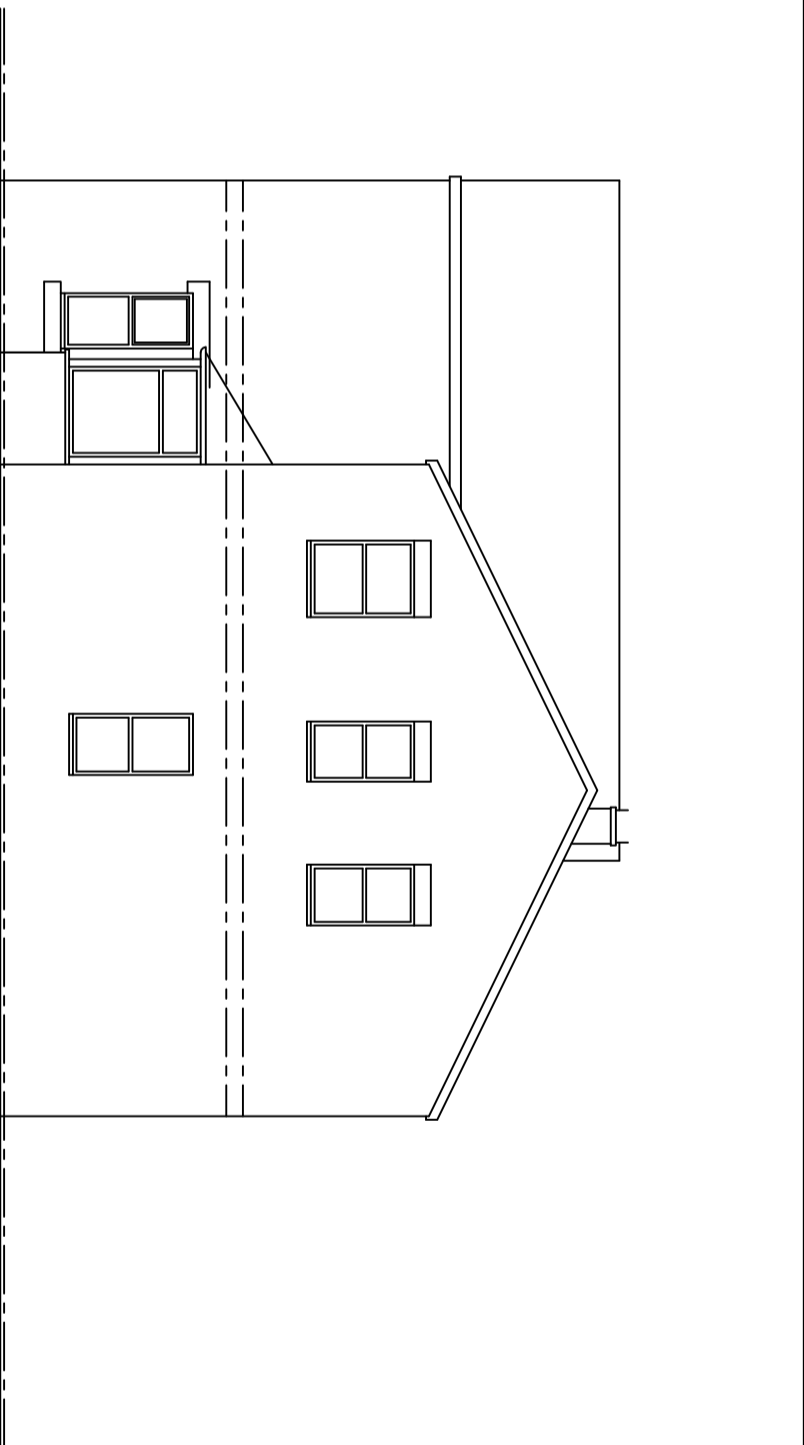



SIDE ELEVATION

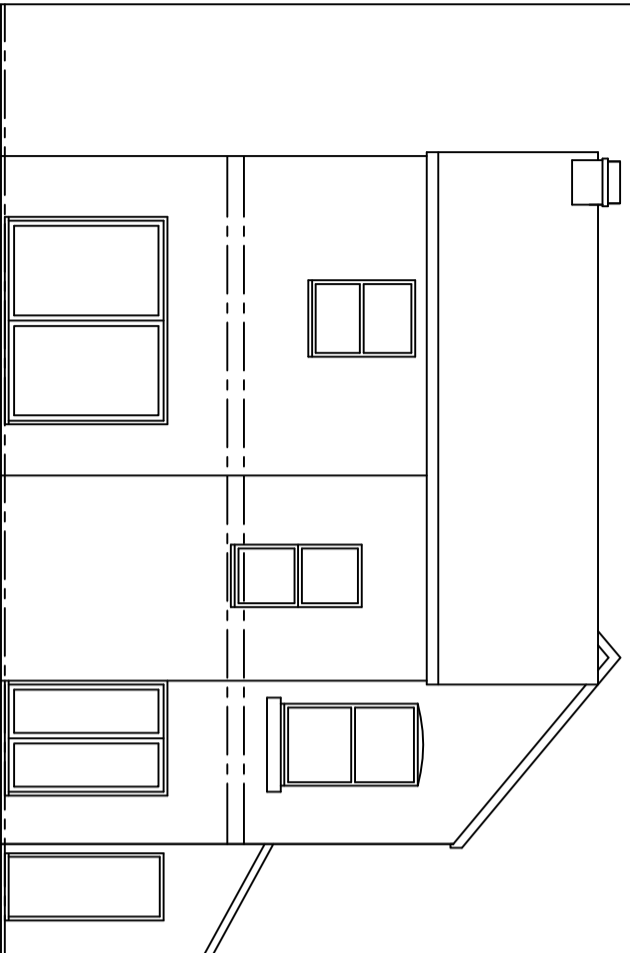

REAR ELEVATION

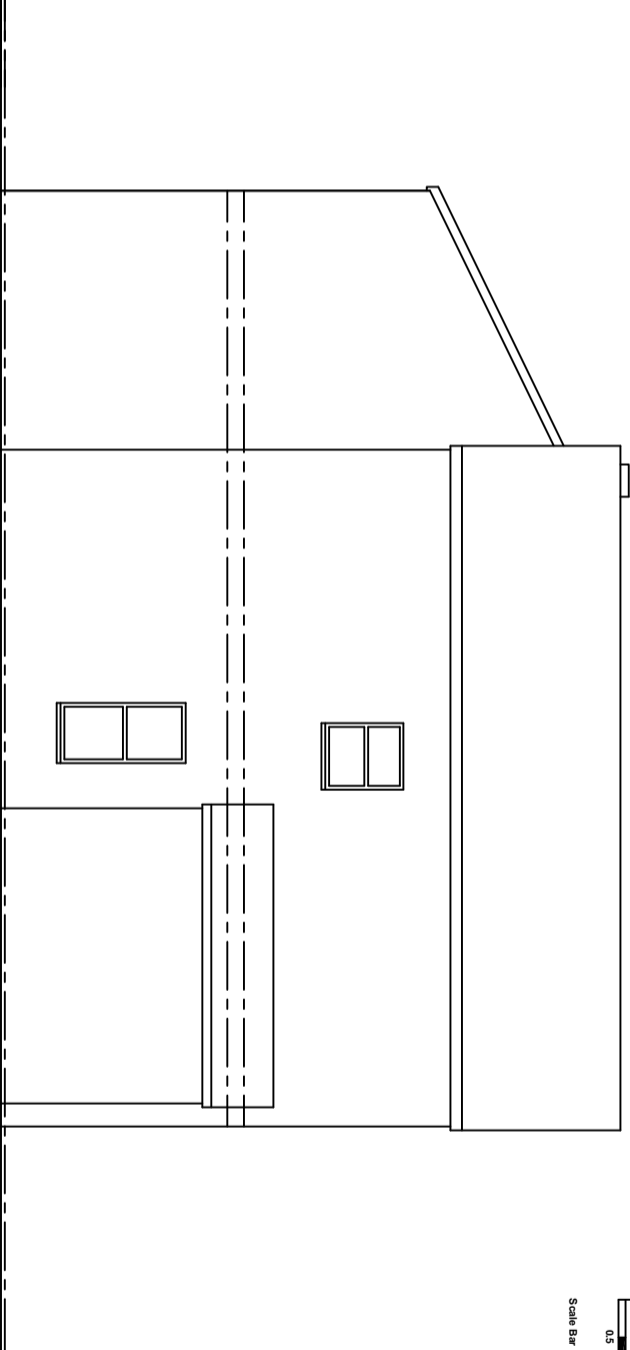

SIDE ELEVATION

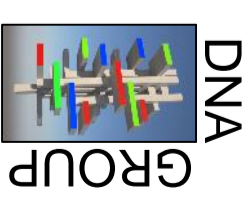 

Head Office:
 PARKHILL BUSINESS CENTRE
 WALTON ROAD
 WETHERBY
 LS22 5DZ

BIRMINGHAM MANCHESTER DARLINGTON
 Tel: 0161 870 6316 e-mail: dna.group@mail.com

Project
 8 New Lane
 DL2 1QR

Scale: 1:50 @ A1 1:100 @ A3

Part	Approved	Drawn	Checked	Date	Rev
Final					
Revision					

Drawn by:	Approved by:
RW	
Subject	Drawing No.
Existing Elevations	2021/ 002/003