


DO NOT SCALE FROM DRAWING

1. ALL DIMENSIONS ARE IN MILLIMETRES.
2. THIS DRAWING IS TO BE READ IN CONJUNCTION WITH ALL OTHER RELATED DRAWINGS AND DOCUMENTS.
3. THE CONTRACTOR IS TO CHECK AND VERIFY ALL DIMENSIONS ON SITE PRIOR TO COMMENCEMENT OF CONSTRUCTION WORKS.
4. ASSUMPTIONS USED IN THE DESIGN AND DRAWING PREPARATION DIFFER TO THAT FOUND ON SITE.

CONFIGURATION
TOTAL INTERNAL GROUND FLOOR AREA :475m ²
TOTAL INTERNAL GROUND FLOOR AREA :225m ²

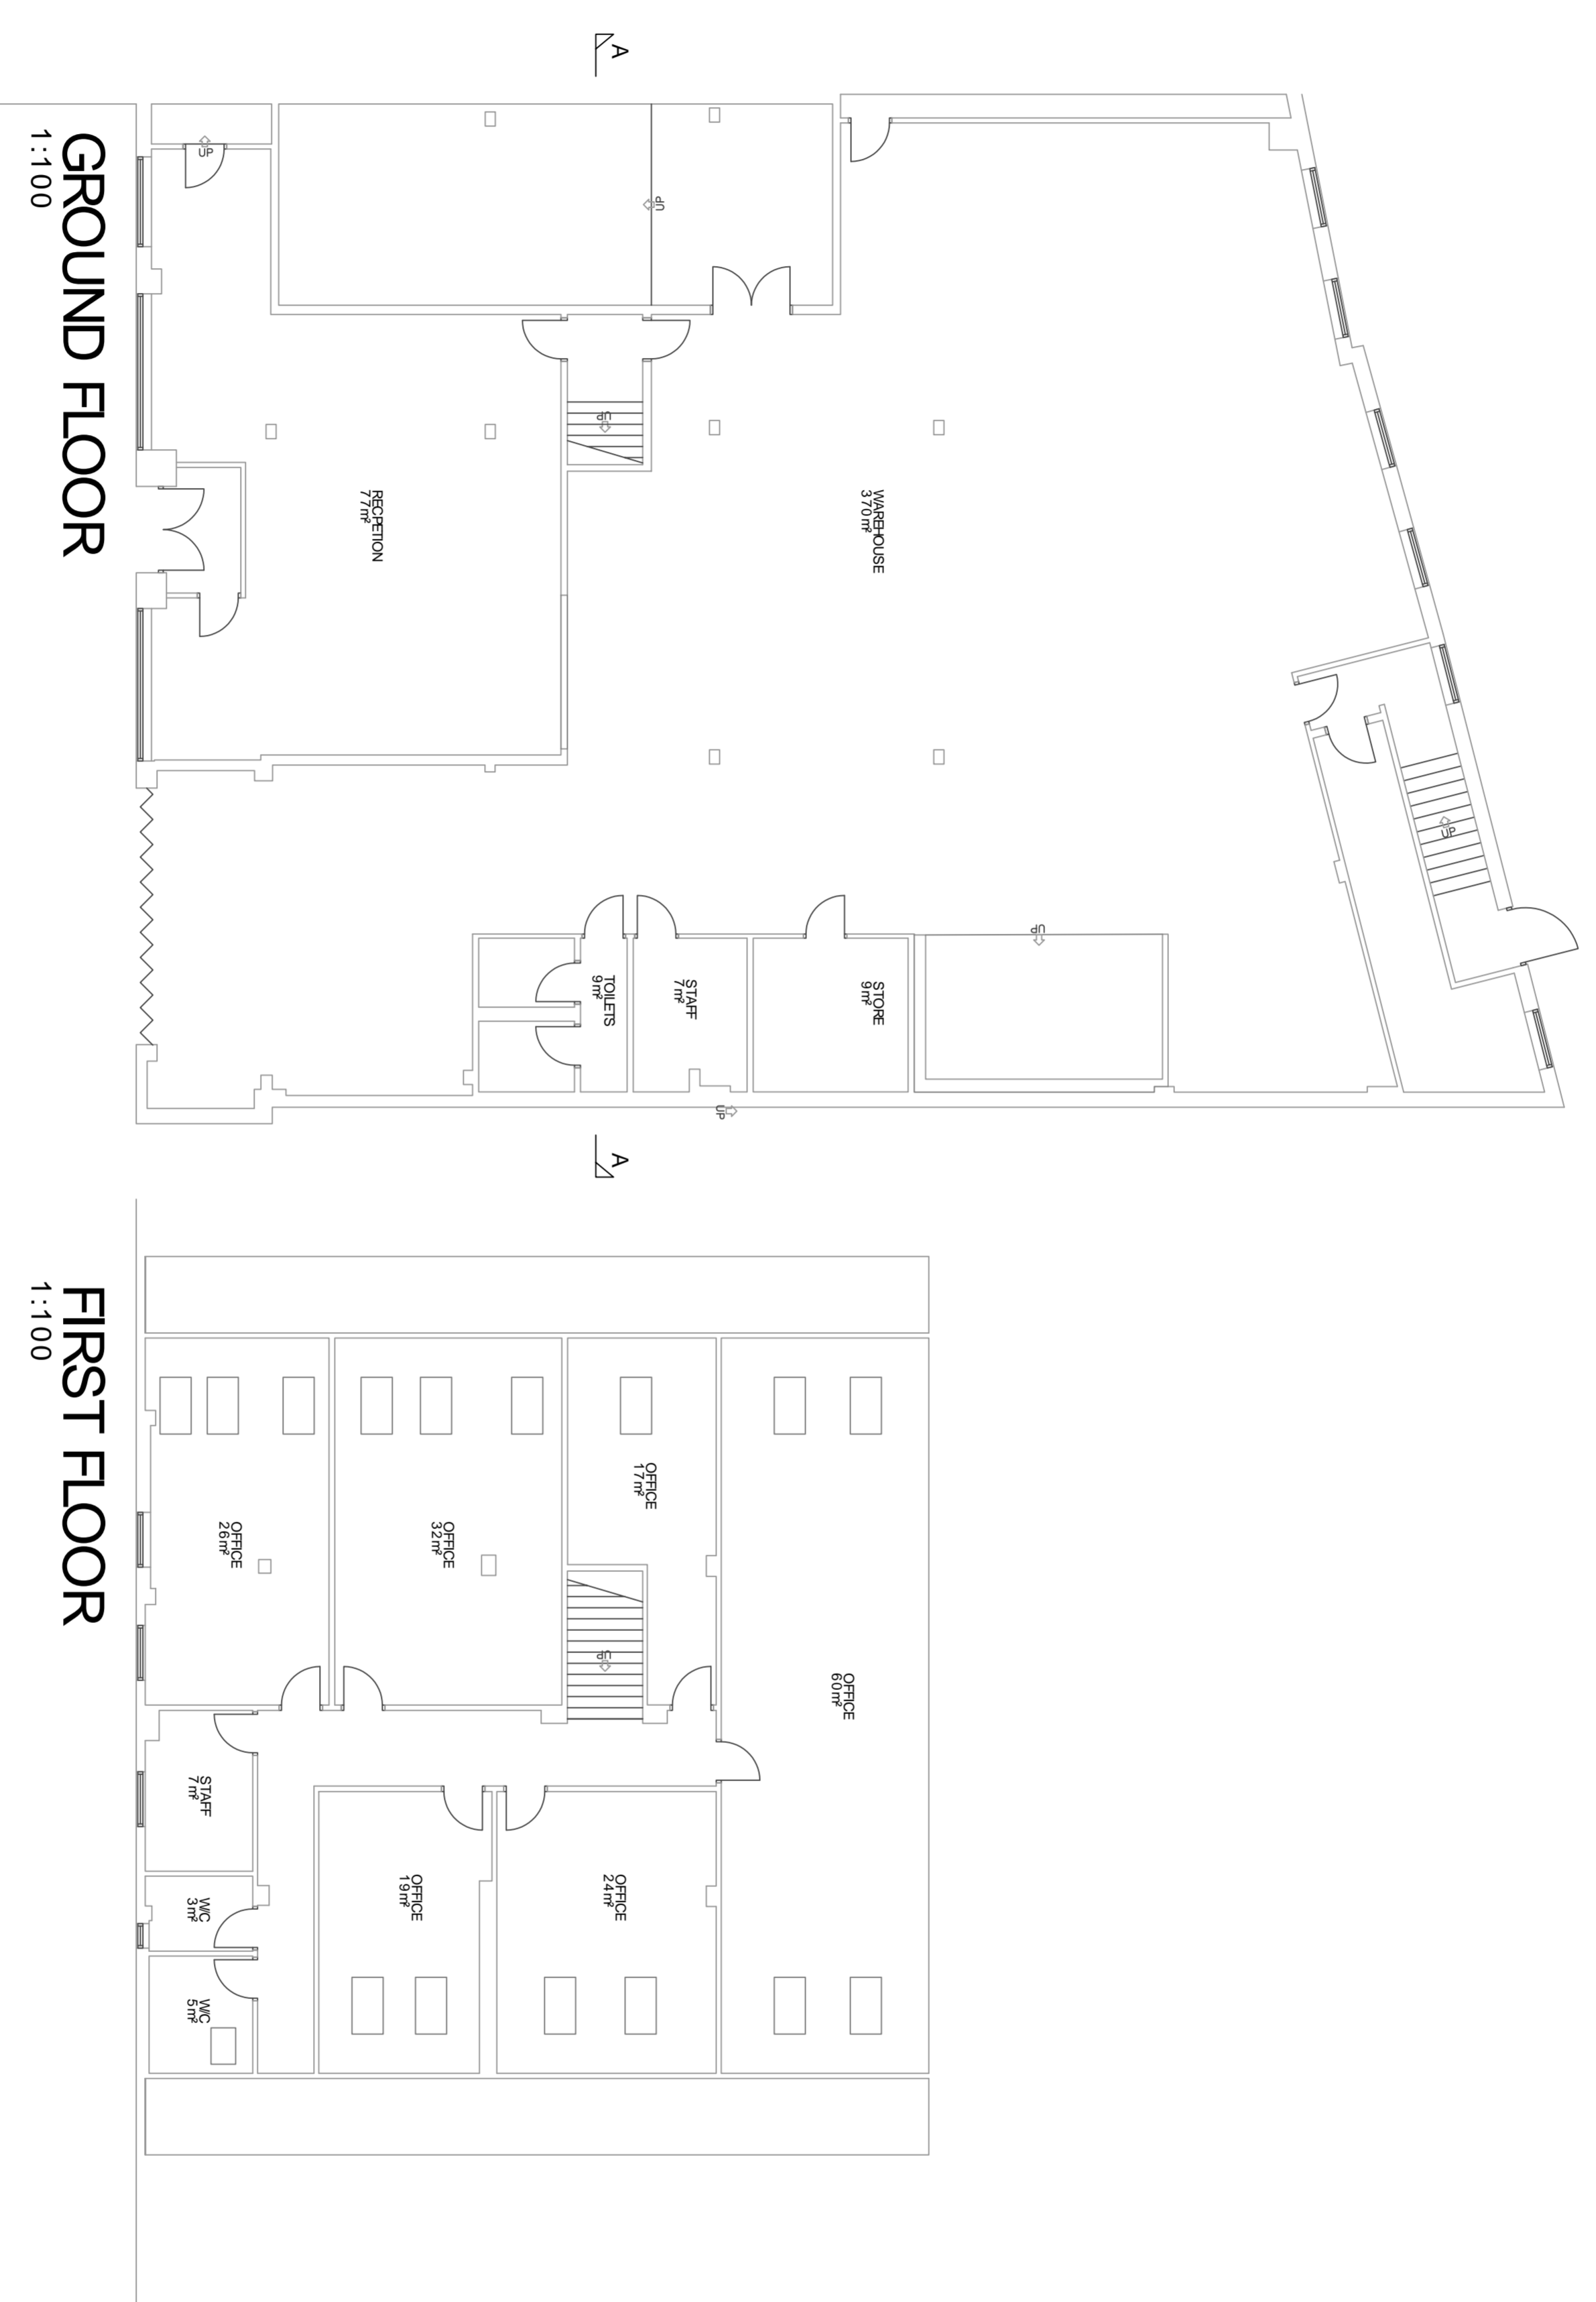

Rev.	Amendments	Date	By

Keystone Design Associates Ltd.

Registered Office
261 Church Street
F11 3PB

Tel. No. 01253 649040
Fax. No. 01253 752901
Email : info@keystonedesign.co.uk

PROJECT ADDRESS
IMPERIAL HOUSE, DICKSON ROAD,
BLACKPOOL, FY1 2HQ.

PROJECT TITLE
CONVERSION TO FORMI TRAINING FACILITY

DRAWING TITLE
EXISTING FLOOR PLANS

Client	PAUL EDWARDS	Scales	@ A1
Drawn	JCH	Checked	DH
Date	18-02-21	Revision	-

DRAWING No. **A021/030/S/02**

This drawing & contents are the property of Keystone Design Assoc Ltd. Unauthorised reproduction of the whole or any part thereof infringes Copyright and may lead to prosecution of civil proceedings.
Server/H:/Documents/Drawings/2021/Dickson Road Imperial House

