



proposed rear elevation

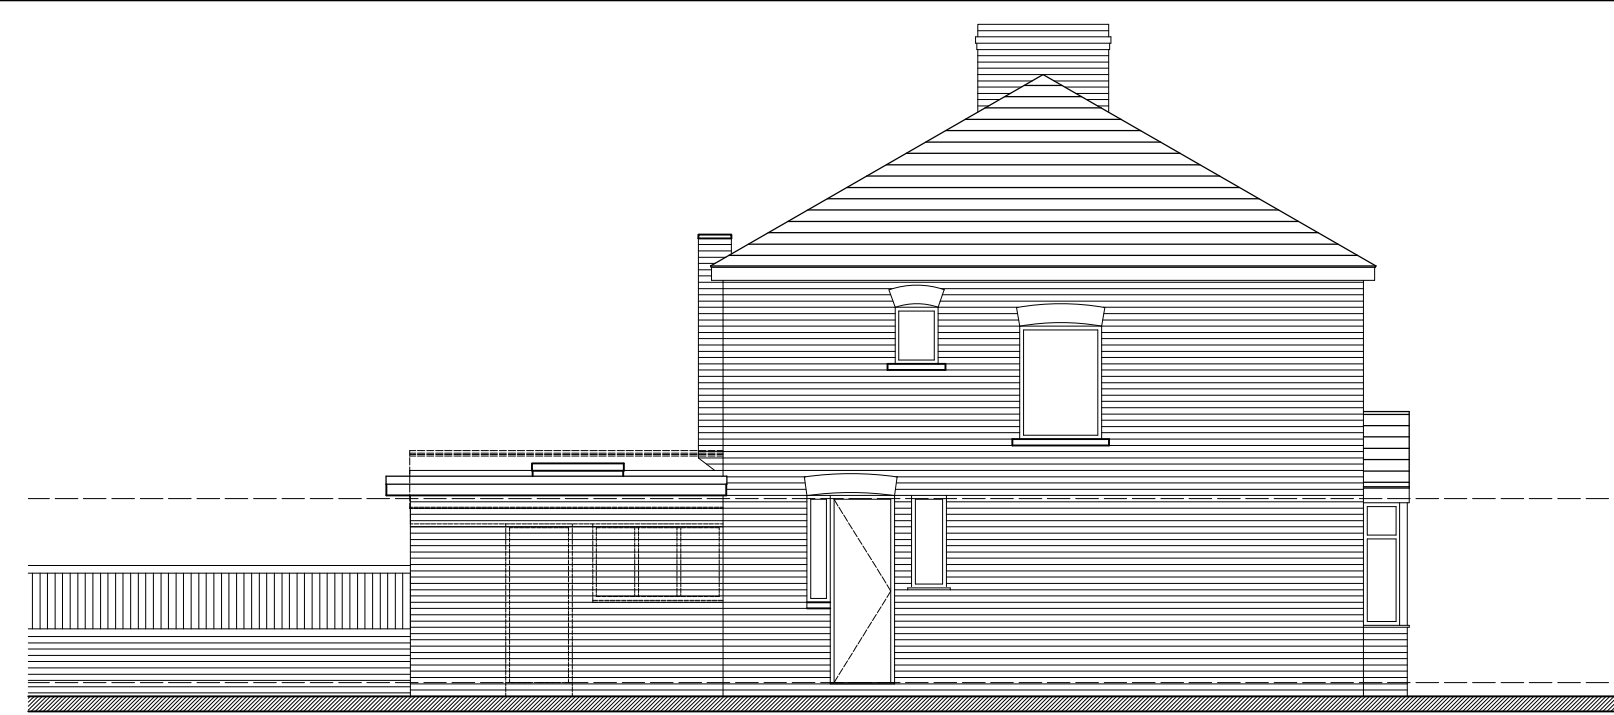


proposed side elevation

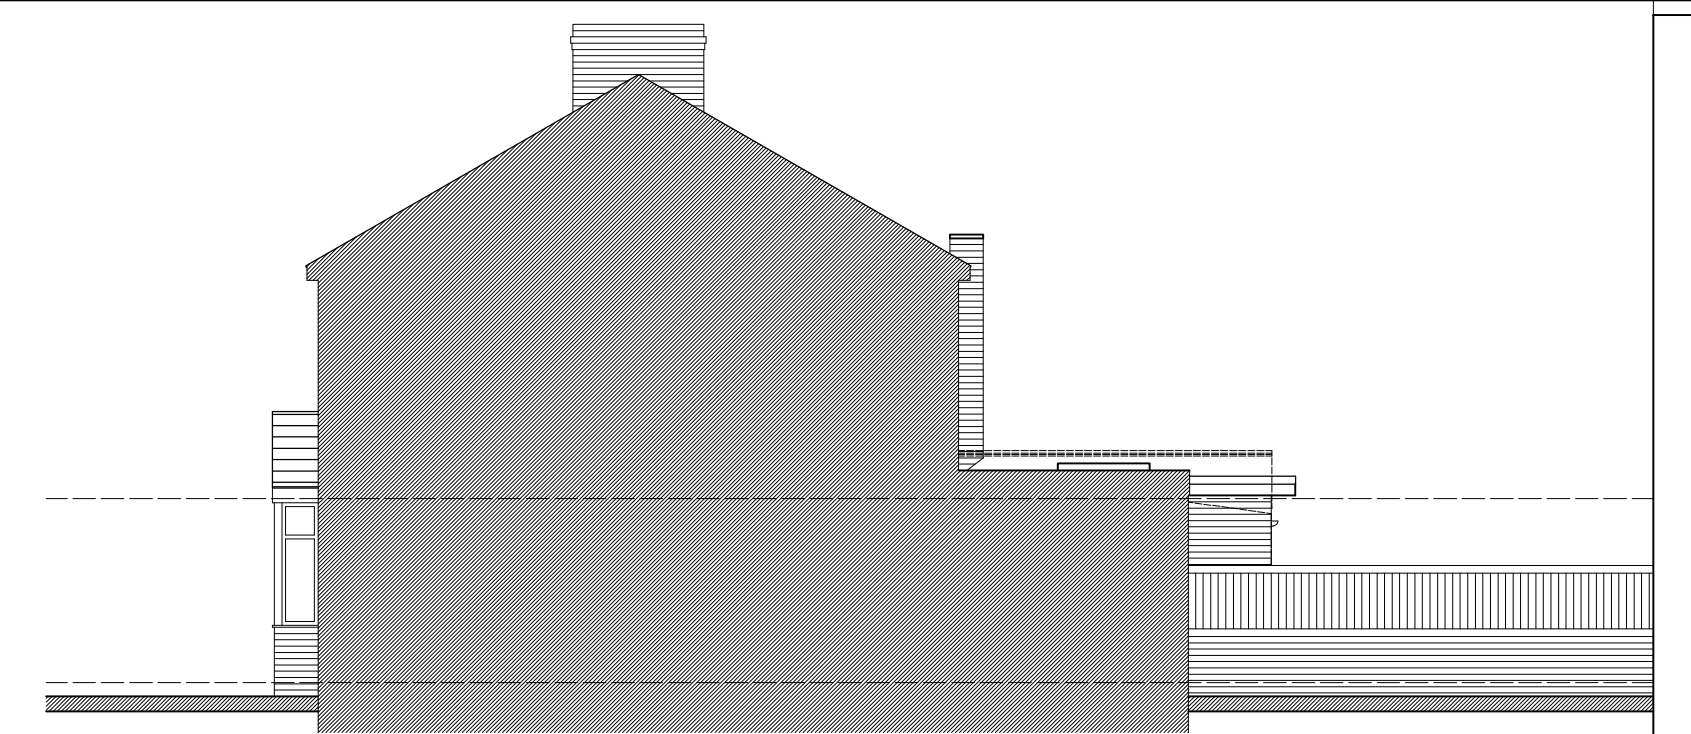

proposed side elevation

HARRINGTON AVENUE

33 HARRINGTON AVENUE

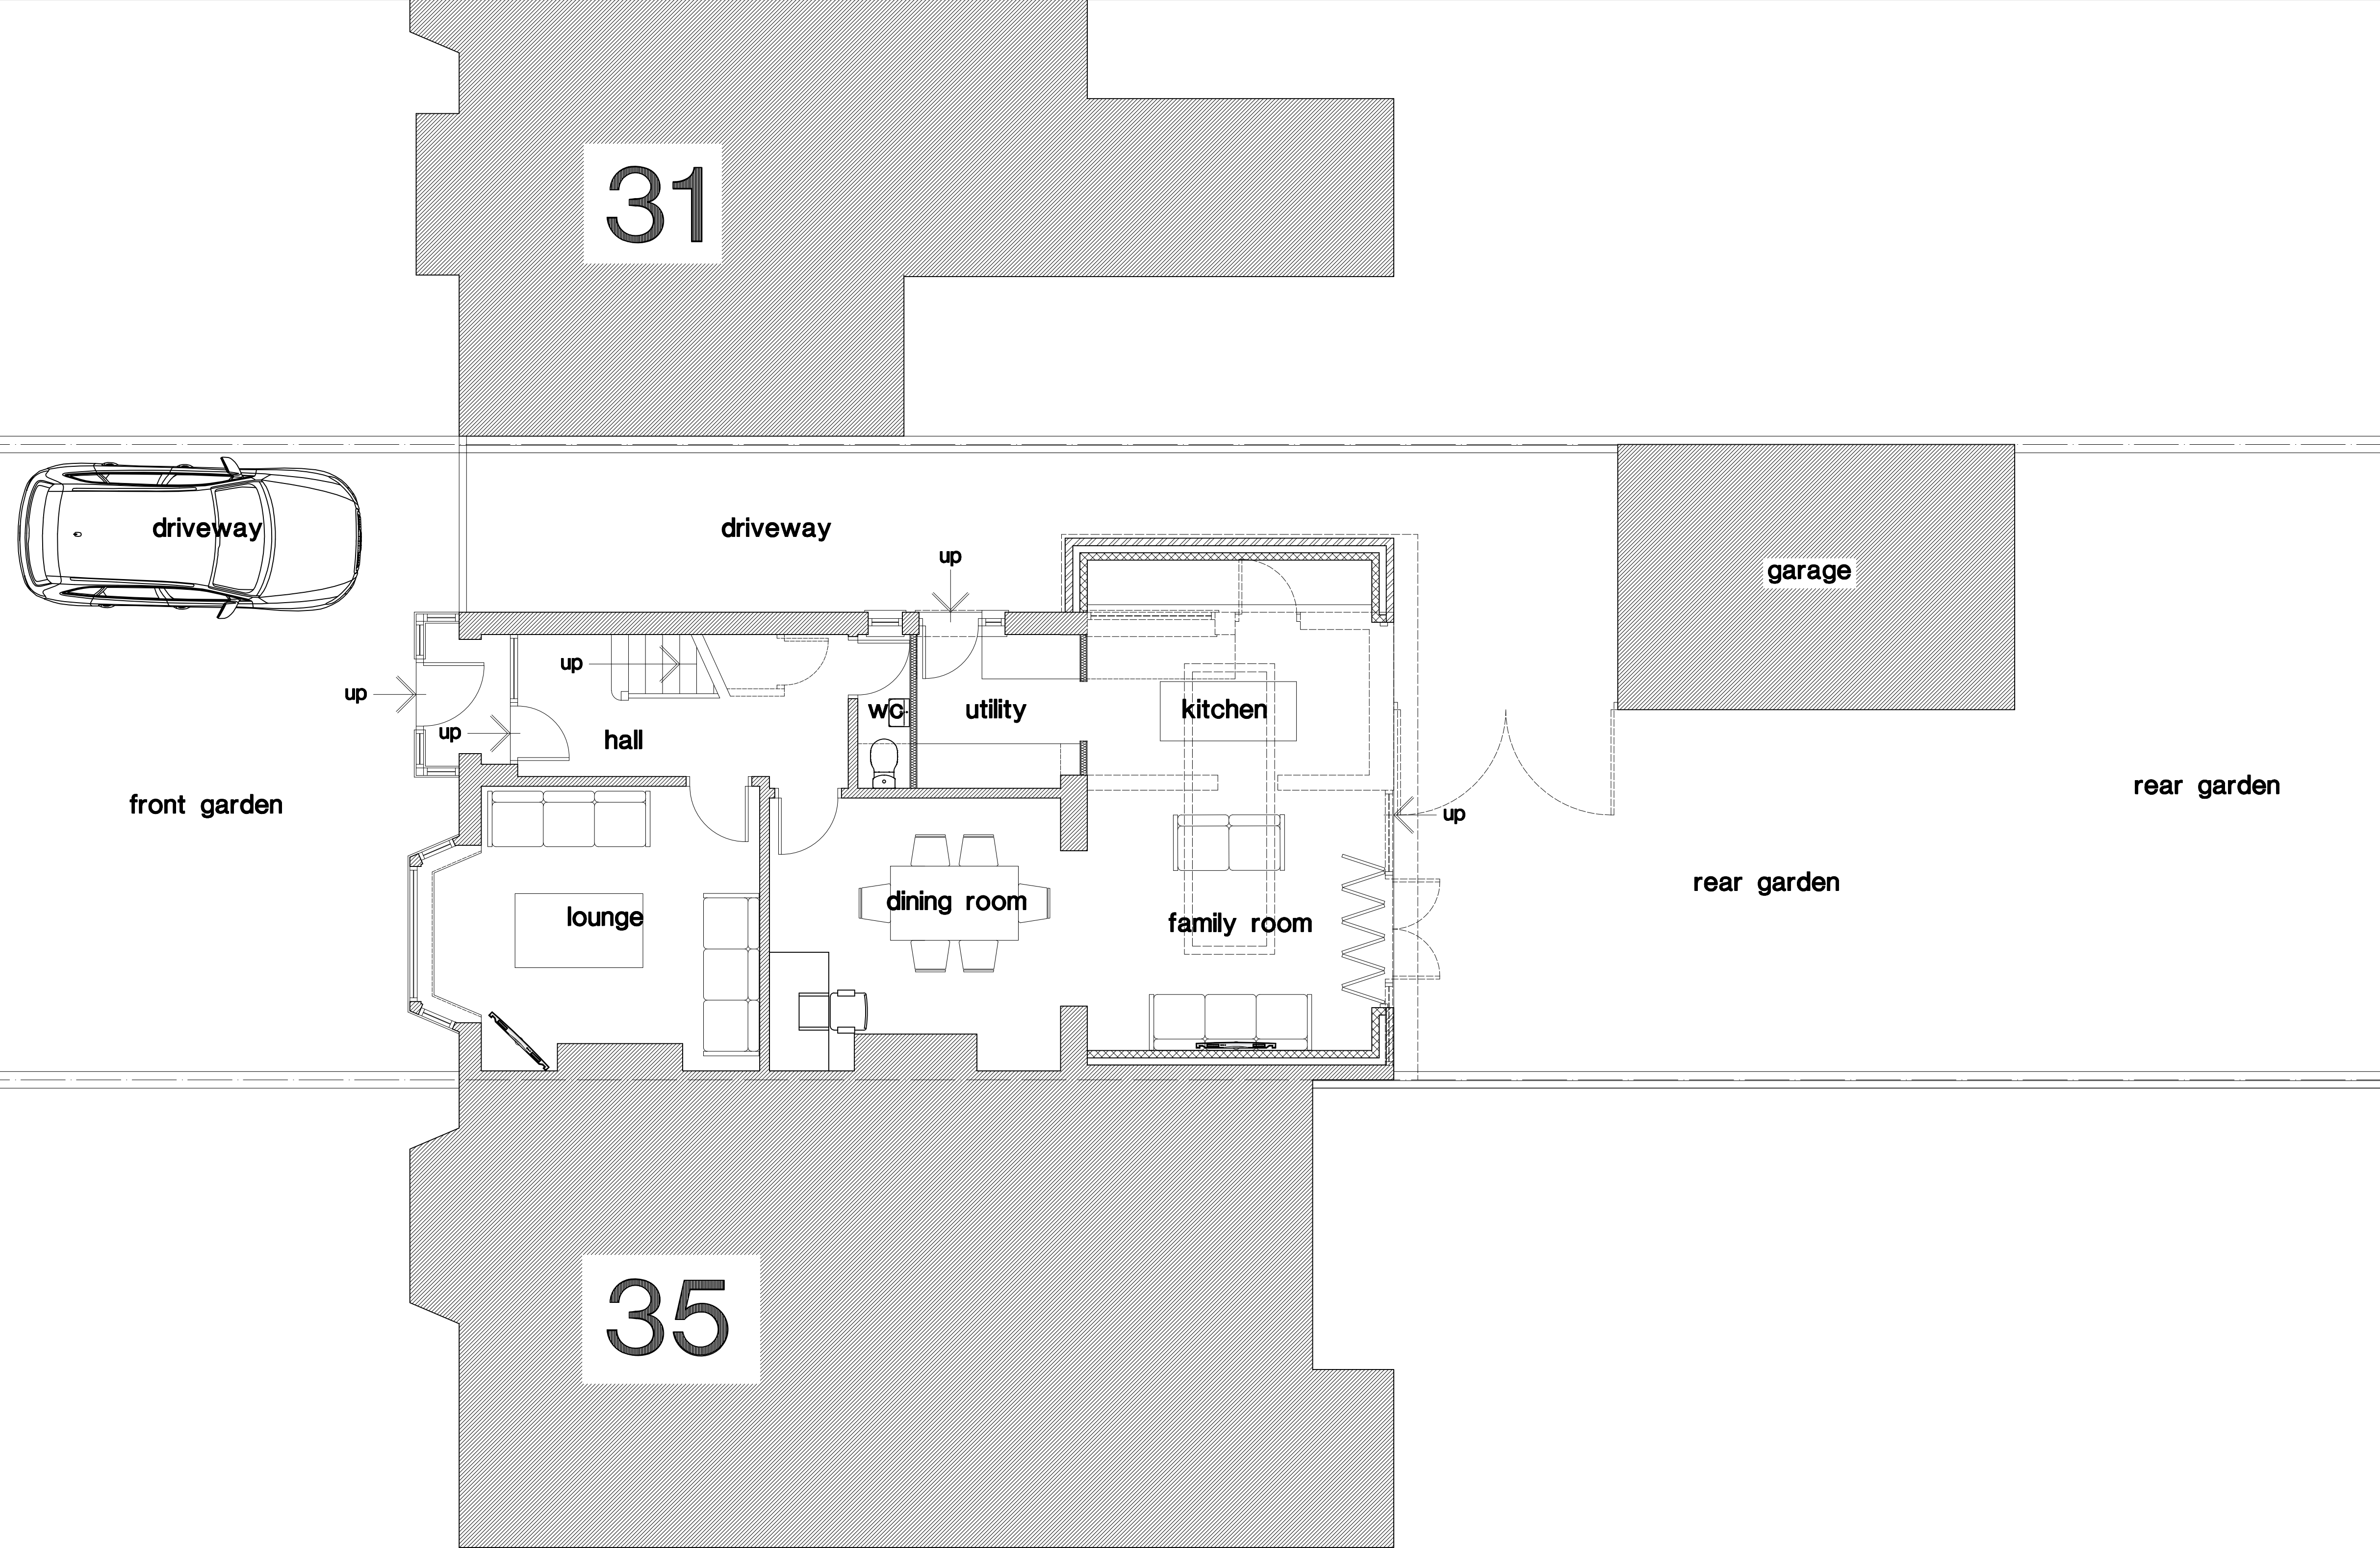

proposed ground floor plan

Revision	Chkd.	Date

Issued for :  
 Client-Scheme  
**MR. & MRS. A. DENTITH.**  
**33 HARRINGTON AVENUE,**  
**BLACKPOOL.**  
 Drawing Title  
**Proposed Single Storey Rear/Side**  
**Extension.**  
**33 Harrington Avenue,,**  
**Blackpool.**

NTJ Design  
 11 Speyside,  
 Blackpool.  
 FY4 2BS



Tel : 01253 406549  
 E-mail : ntjdesign@aol.com  
 Mobile : 07761394652

Date : **Feb 2021**  
 Scale : **1 : 100 & 1 : 50**  
 Drawn : **ntj**  
 Checked :

Drawing No. **A1102/3**