



North Elevation

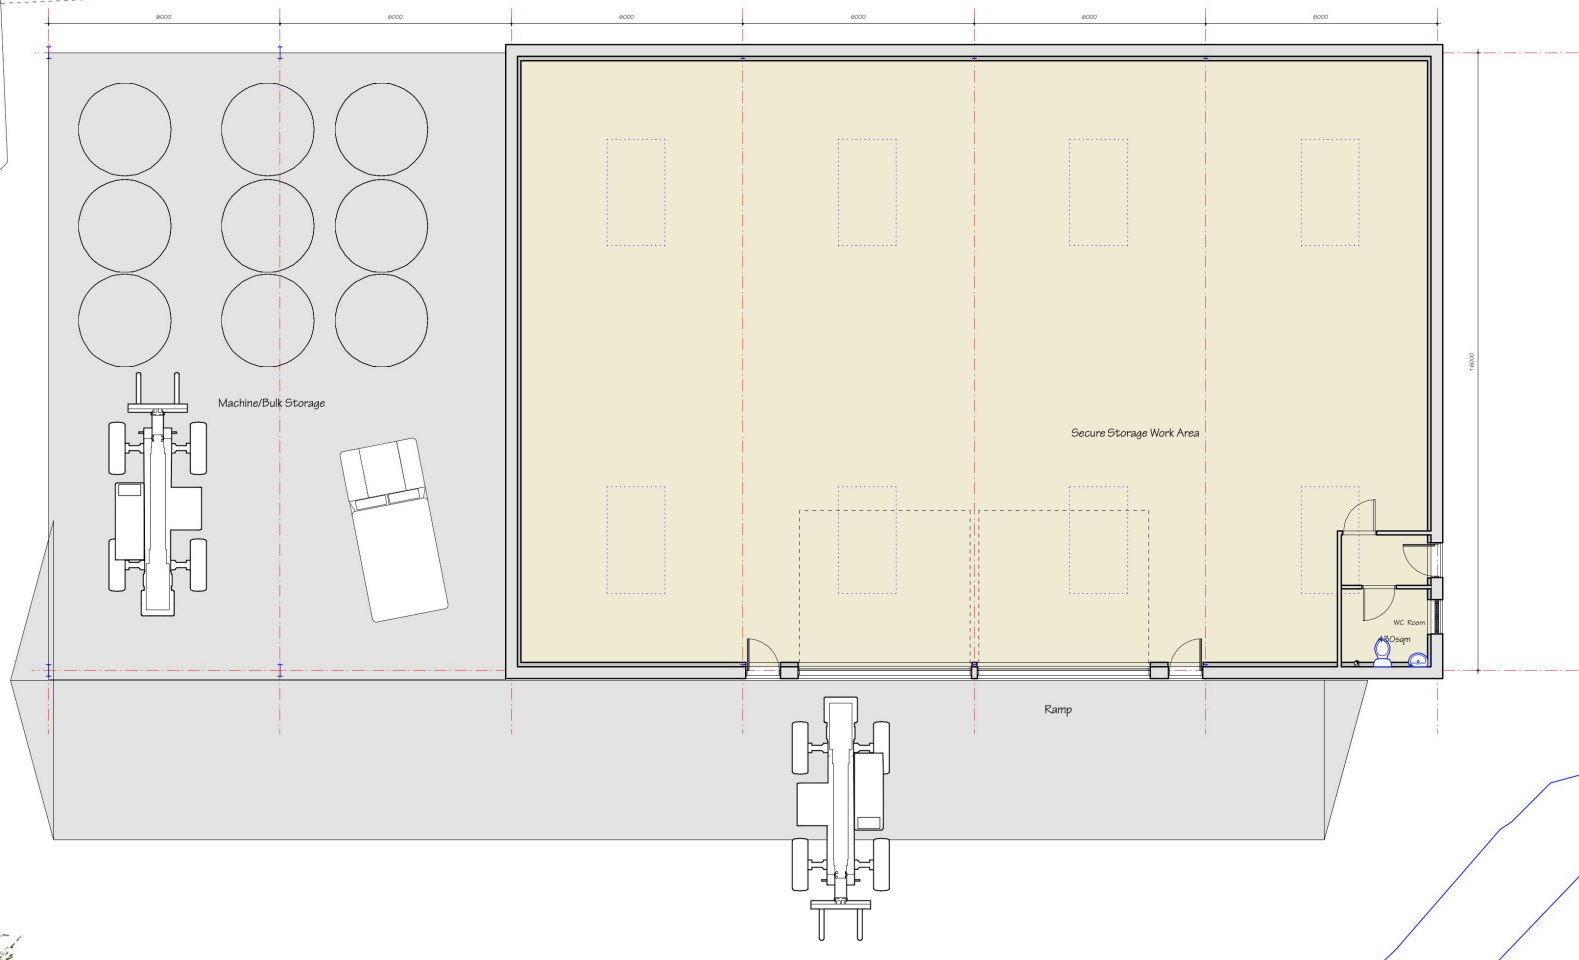

East Elevation

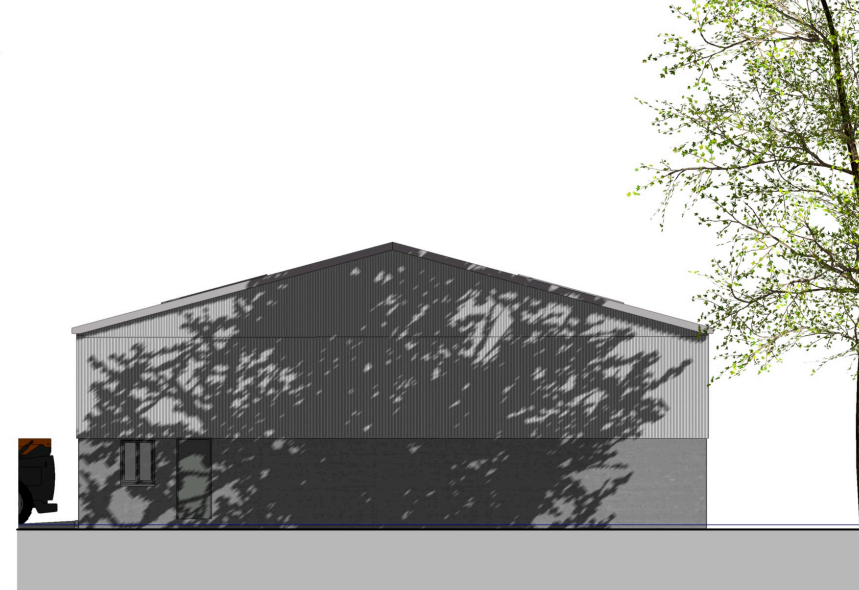

West Elevation



South Elevation

HOLLINS

Architects, Surveyors & Planning Consultants

4A Market Hill
Framlingham
Suffolk
IP13 9BA

Telephone 01728 723959
Fax 01728 723947
E mail all@hollins.co.uk
Website www.hollins.co.uk

Client
Mr M Deeley

Site
Pages Farm
Kenton
Project
Agricultural Building

Details
Detail Plan

Scale 1:100 @A1 or 1:200@A3

Date Feb 2021

Drawn by RMF

Job Reference	Drawing no.	Revision
21-045-201-B		

This drawing is copyright. This drawing must not be scaled. Before commencing any work the contractor must set out and check all dimensions.