


NEW WALLS

 

Ecos Maclean Ltd
 Engineering - materials, energy, structure
 8A Chamberlain Street - London NW1 8XB - Tel: 020 7722 7525 - Fax: 020 7722 9711
 Web-site: www.nickmaclean.co.uk - e-mail: office@nickmaclean.co.uk


Client **Martine Davis**

Project **46A Abbey Gardens, NW8**

Title **Proposed Plan & Roof Plan**

Revision	Date	Made by	Amendments

Date	12-02-21	Drawn by	VG	Checked	NM
Scales	1:100@A3	Job No.	21005	Drawing No.	01
				Revision	0

 

Ecos Maclean Ltd
 Engineering - materials, energy, structure
 8A Chamberlain Street - London NW1 8XB - Tel: 020 7722 7525 - Fax: 020 7722 9711
 Web-site: www.nickmaclean.co.uk - e-mail: office@nickmaclean.co.uk


Client
Martine Davis

Project
46A Abbey Gardens, NW8


Title
Proposed Elevation & Section

Revision	Date	Made by	Amendments


Date	Drawn by	Checked	Revision
12-02-21	VG	NM	0
Scales	Job No.	Drawing No.	Revision
1:100@A3	21005	01	0

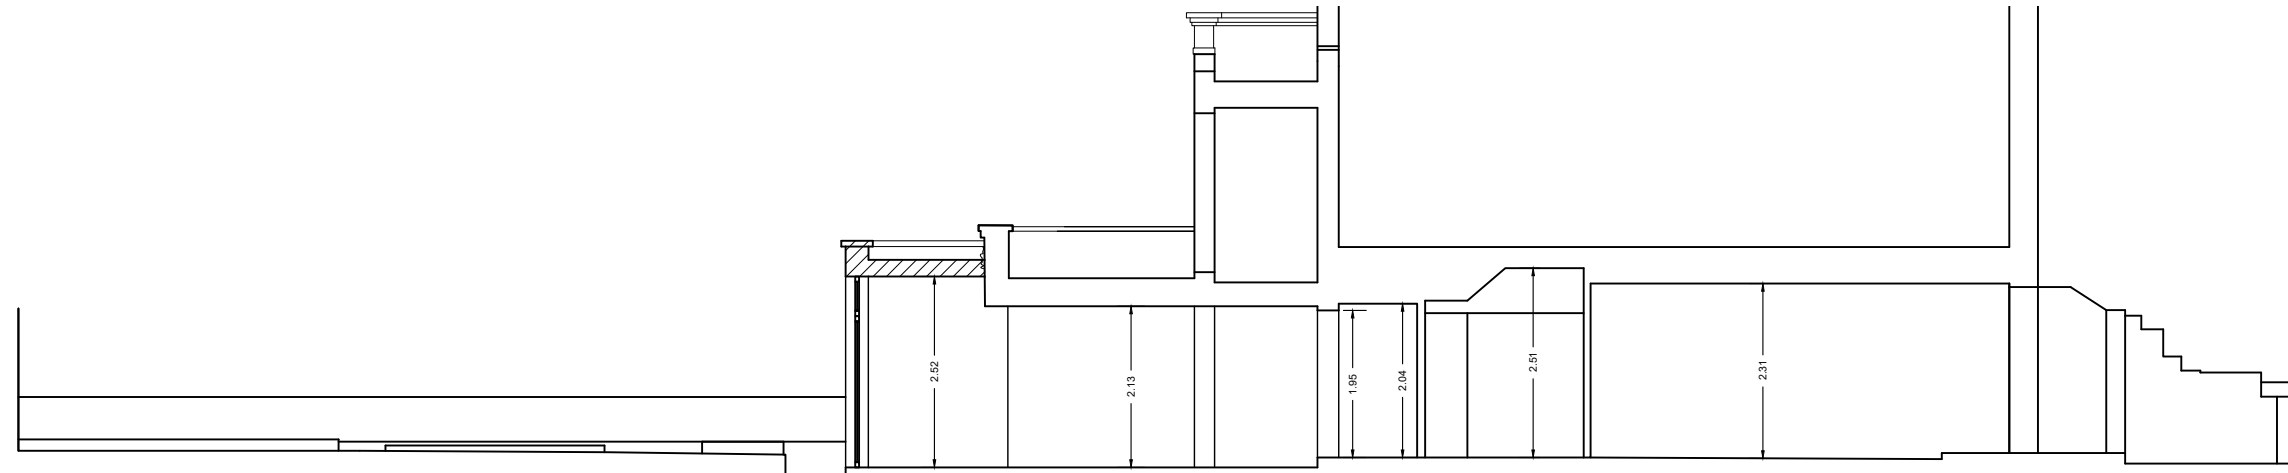

Section S1.01

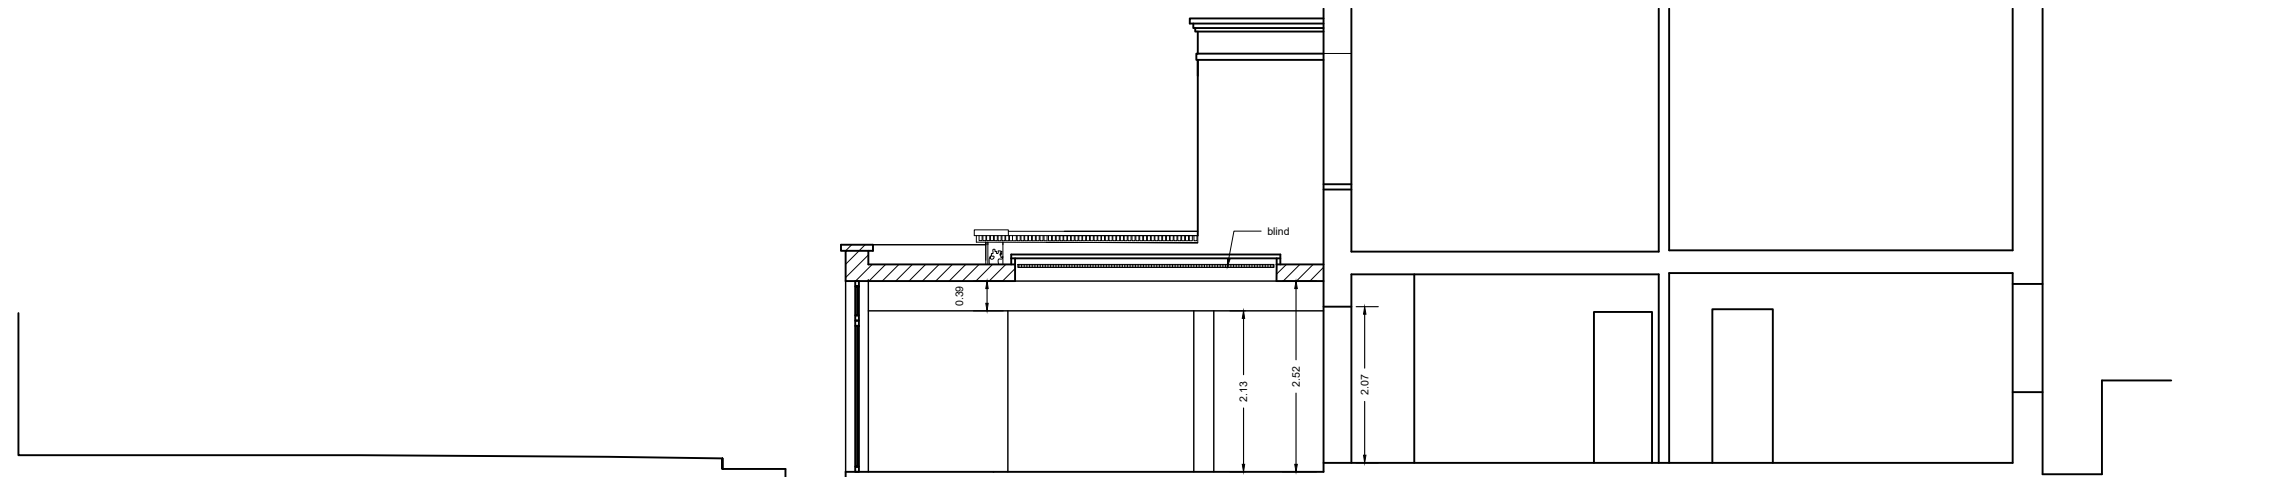


Section S3.01

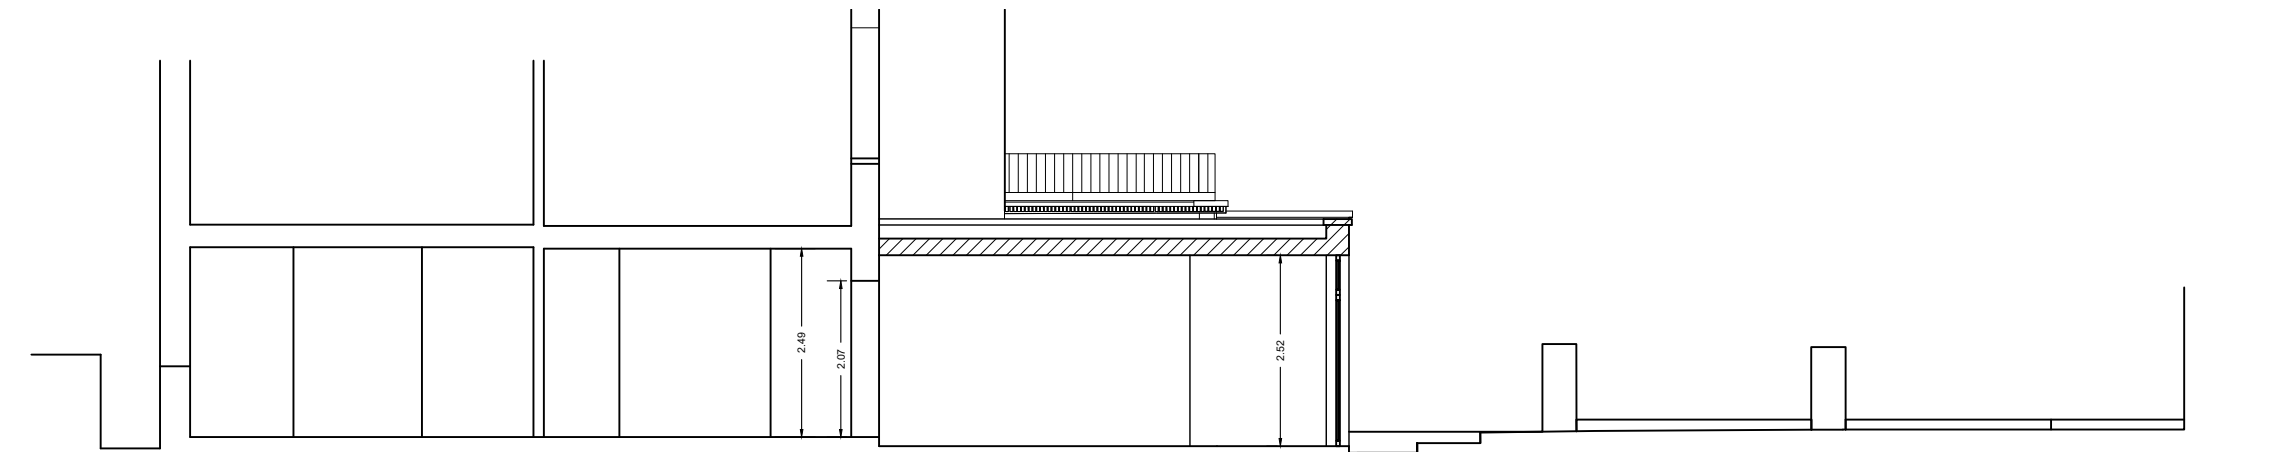

Section S2.01

 NEW ROOF

 

Ecos Maclean Ltd
 Engineering - materials, energy, structure
 8A Chamberlain Street - London NW1 8XB - Tel: 020 7722 7525 - Fax: 020 7722 9711
 Web-site: www.nickmaclean.co.uk - e-mail: office@nickmaclean.co.uk

Client
Martine Davis

Project
46A Abbey Gardens, NW8

Title
Proposed Sections

Revision	Date	Made by	Amendments

Date	12-02-21	Drawn by	VG	Checked	NM
Scales	1:100@A3	Job No.	21005	Drawing No.	01
				Revision	0