

CLIENT  
The Manor House

ARCHITECTS  
Dandi Living Limited, London  
www.dandiliving.com, info@dandiliving.com

PHASE OF PROJECT  
Date: 17/07/2017


PROJECT TITLE  
**T H E M A N O R H O U S E**

ADDRESS  
c/o 30 Bristol Gardens, London W9 2JQ  
T: +44 20 7266 4424, F: +44 20 7289 3623

ADDRESS  
30 Bristol Gardens, London W9 2JQ  
T: +44 20 7266 4424, F: +44 20 7289 3623

STATUS:  
**P L A N N I N G**

PROJECT ADDRESS  
12-14 Warrington Gardens, London, W9 2PZ

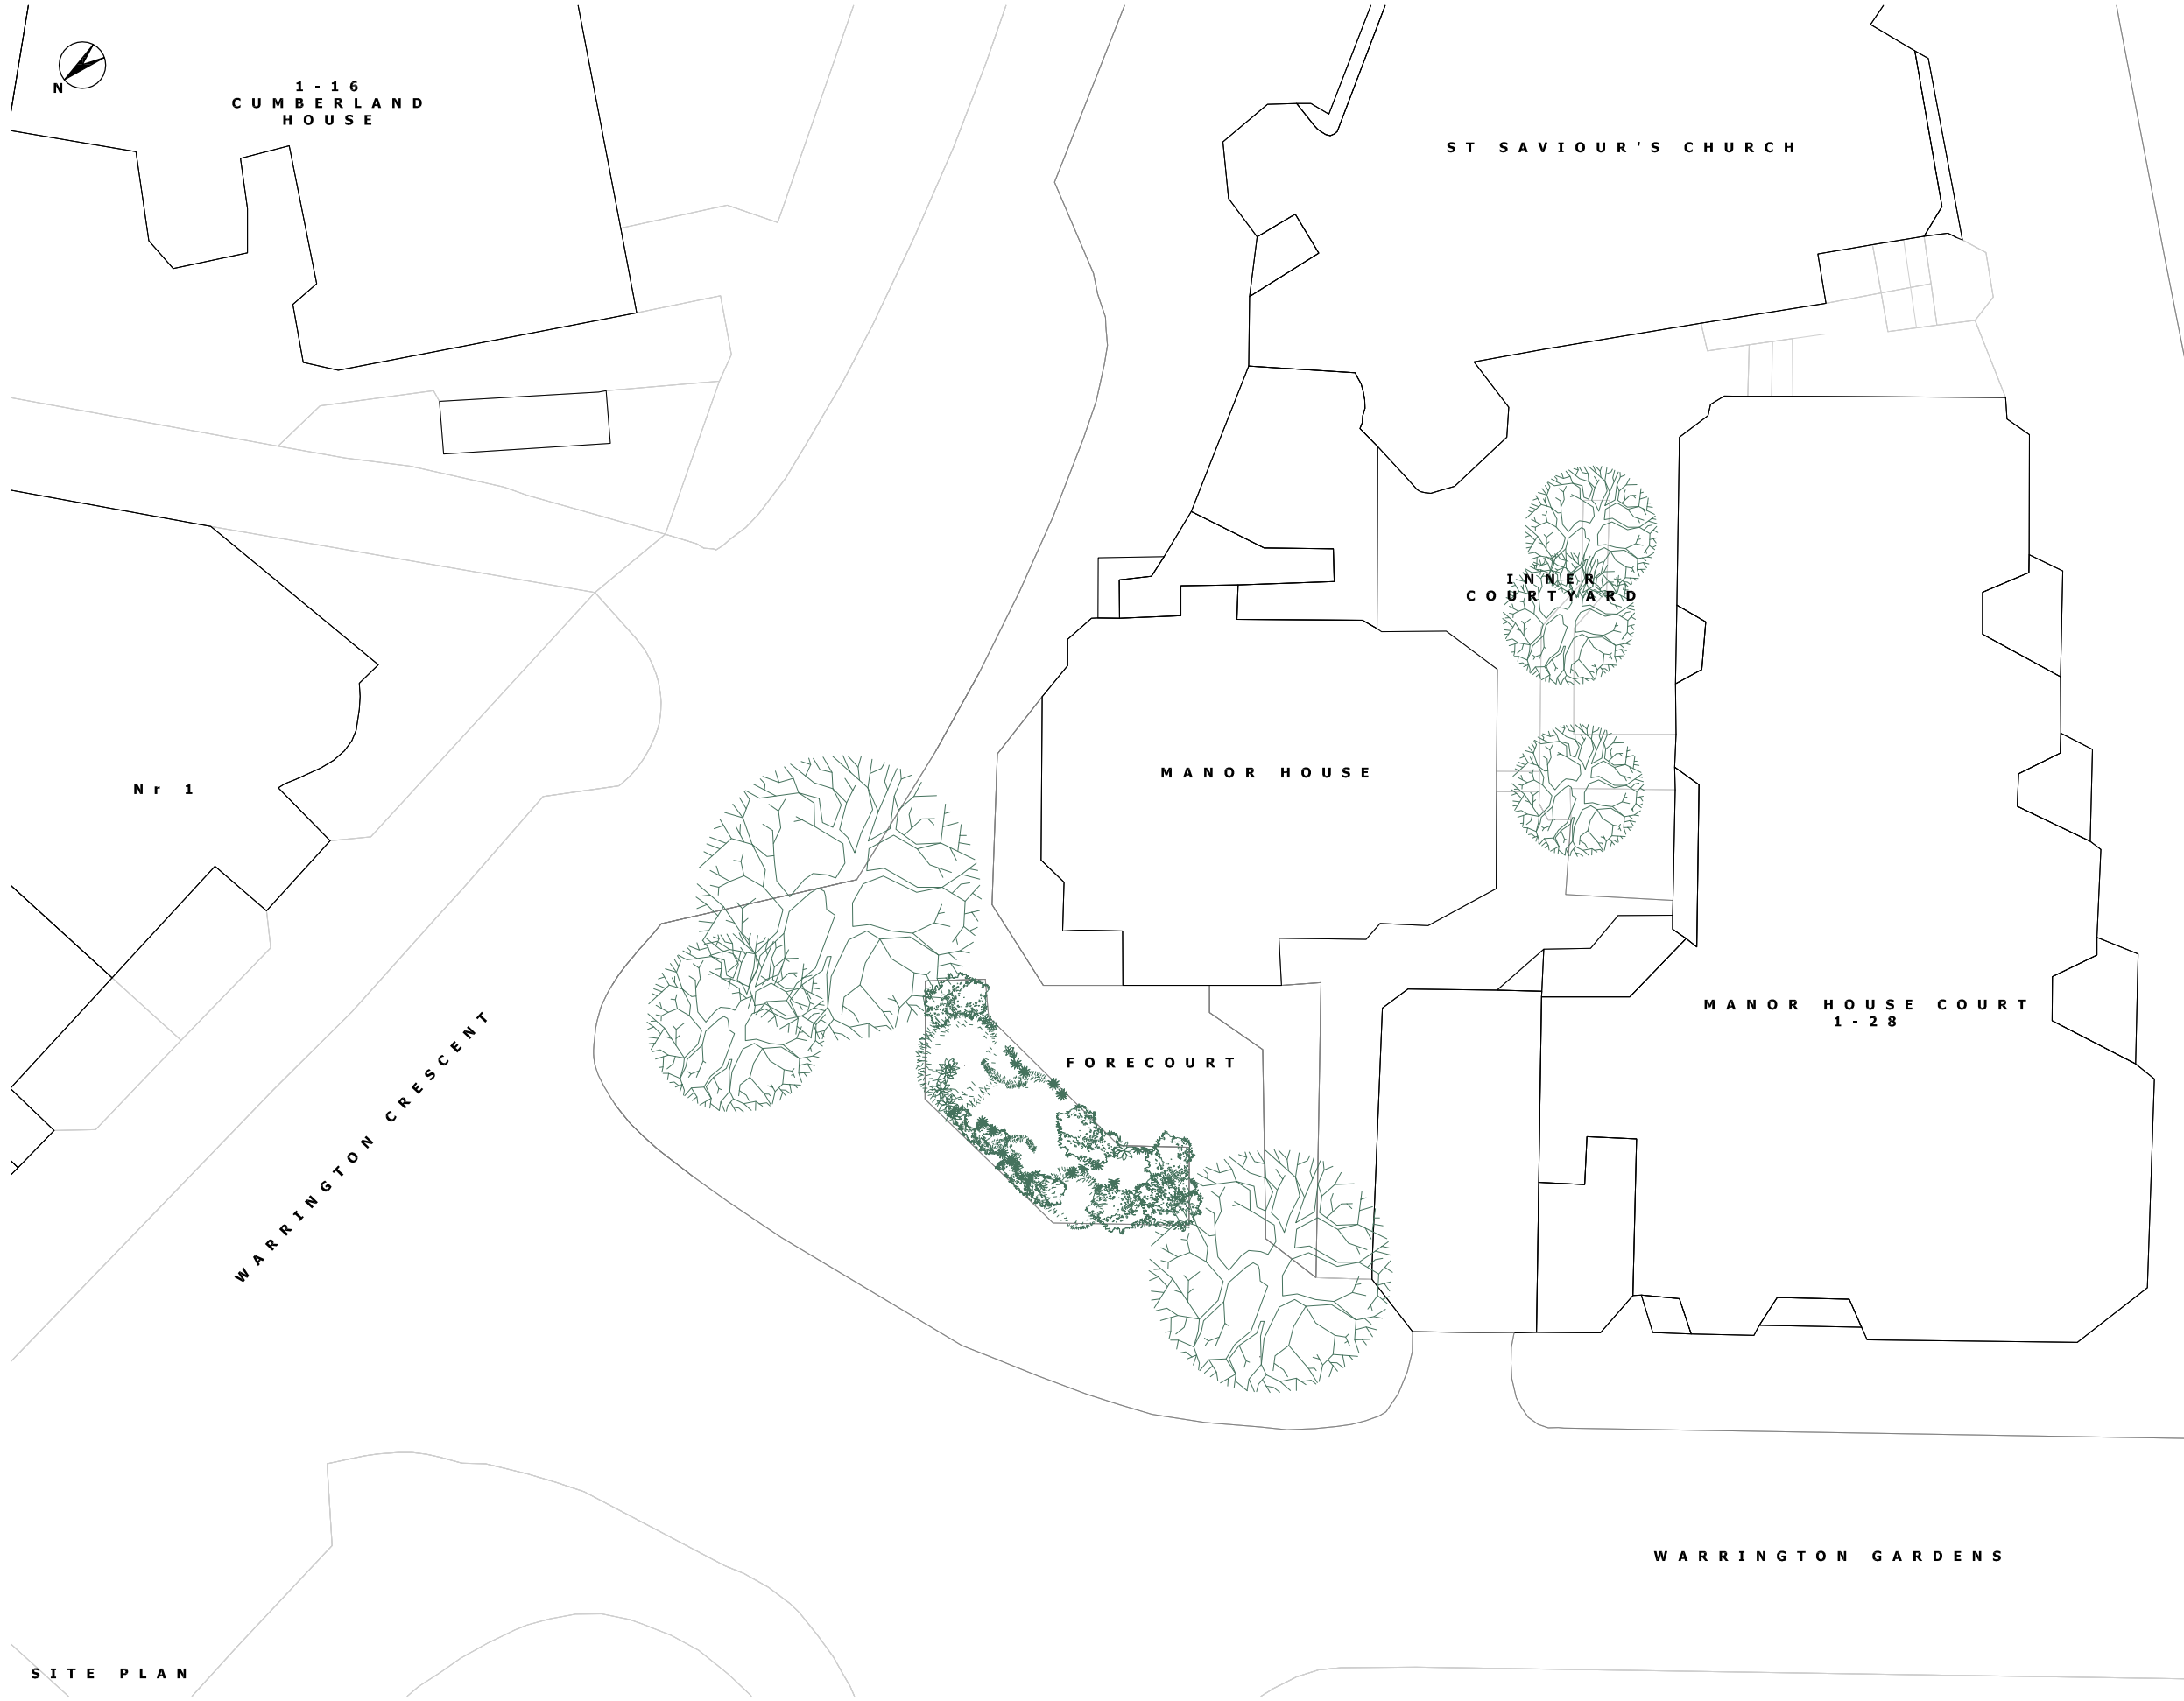

DRAWING No:  
100

DRAWING TITLE:  
SITE PLAN

SCALE:  
1 : 250 at A3

S I T E P L A N

