


SCALE BAR 1:100

Copyright ©  
This drawing and the information contained therein is issued in confidence and is the copyright of GTCE Civil & Structural Consulting Engineers. Disclosure of this information to Third Parties and unauthorised copying or replication of this data without approval is forbidden.

- GENERAL:
1. ALL DRAWINGS & SPECIFICATIONS ARE SUBJECT TO PLANNING & BUILDING REGULATIONS APPROVAL AS A CONSEQUENCE UNTIL A PLANNING & BUILDING REGULATIONS NOTICE OF DECISION IS ISSUED THEY ARE SUBJECT TO CHANGE AND AMENDMENTS
  2. ALL THIRD PARTY INFORMATION INCLUDING FRA, DESIGN & ACCESS STATEMENTS, STRUCTURAL CALCULATIONS, ARE SUBJECT TO PLANNING & BUILDING REGULATIONS AND BY VIRTUE IS ALSO SUBJECT TO CHANGE AND AMENDMENTS
  3. UPON FULL PLANNING & BUILDING REGULATIONS APPROVAL A FINAL SET OF DRAWINGS, SPECIFICATIONS AND ANY RELEVANT THIRD PARTY DOCUMENTATION WILL BE ISSUED, UNTIL THAT TIME THE DOCUMENTATION PRESENTED IS FOR INFORMATION ONLY AND ANY WORKS CARRIED OUT WITHOUT FORMAL DOCUMENTATION IS AT THE CLIENTS OWN RISK
  4. THE DRAWINGS ARE COPYRIGHT AND MUST NOT BE COPIED IN PART OR IN WHOLE UNLESS AGREED IN WRITING BY ADP Ltd
  5. ALL DIMENSIONS ARE IN MILLIMETERS UNLESS STATED OTHERWISE
  6. **DO NOT SCALE FROM THE DRAWINGS**
  7. ALL DIMENSIONS AND LEVELS ARE TO BE CHECKED BY THE CONTRACTOR PRIOR TO COMMENCEMENT OF WORK. ANY DISCREPANCY SHALL BE REPORTED IMMEDIATELY TO ADP / GTCE
  8. THE DRAWINGS SHALL BE READ IN ACCORDANCE WITH ALL OTHER CONTRACT DOCUMENTS RELEVANT AT THE TIME OF ISSUE AND DURING THE PERIOD OF THE CONTRACT

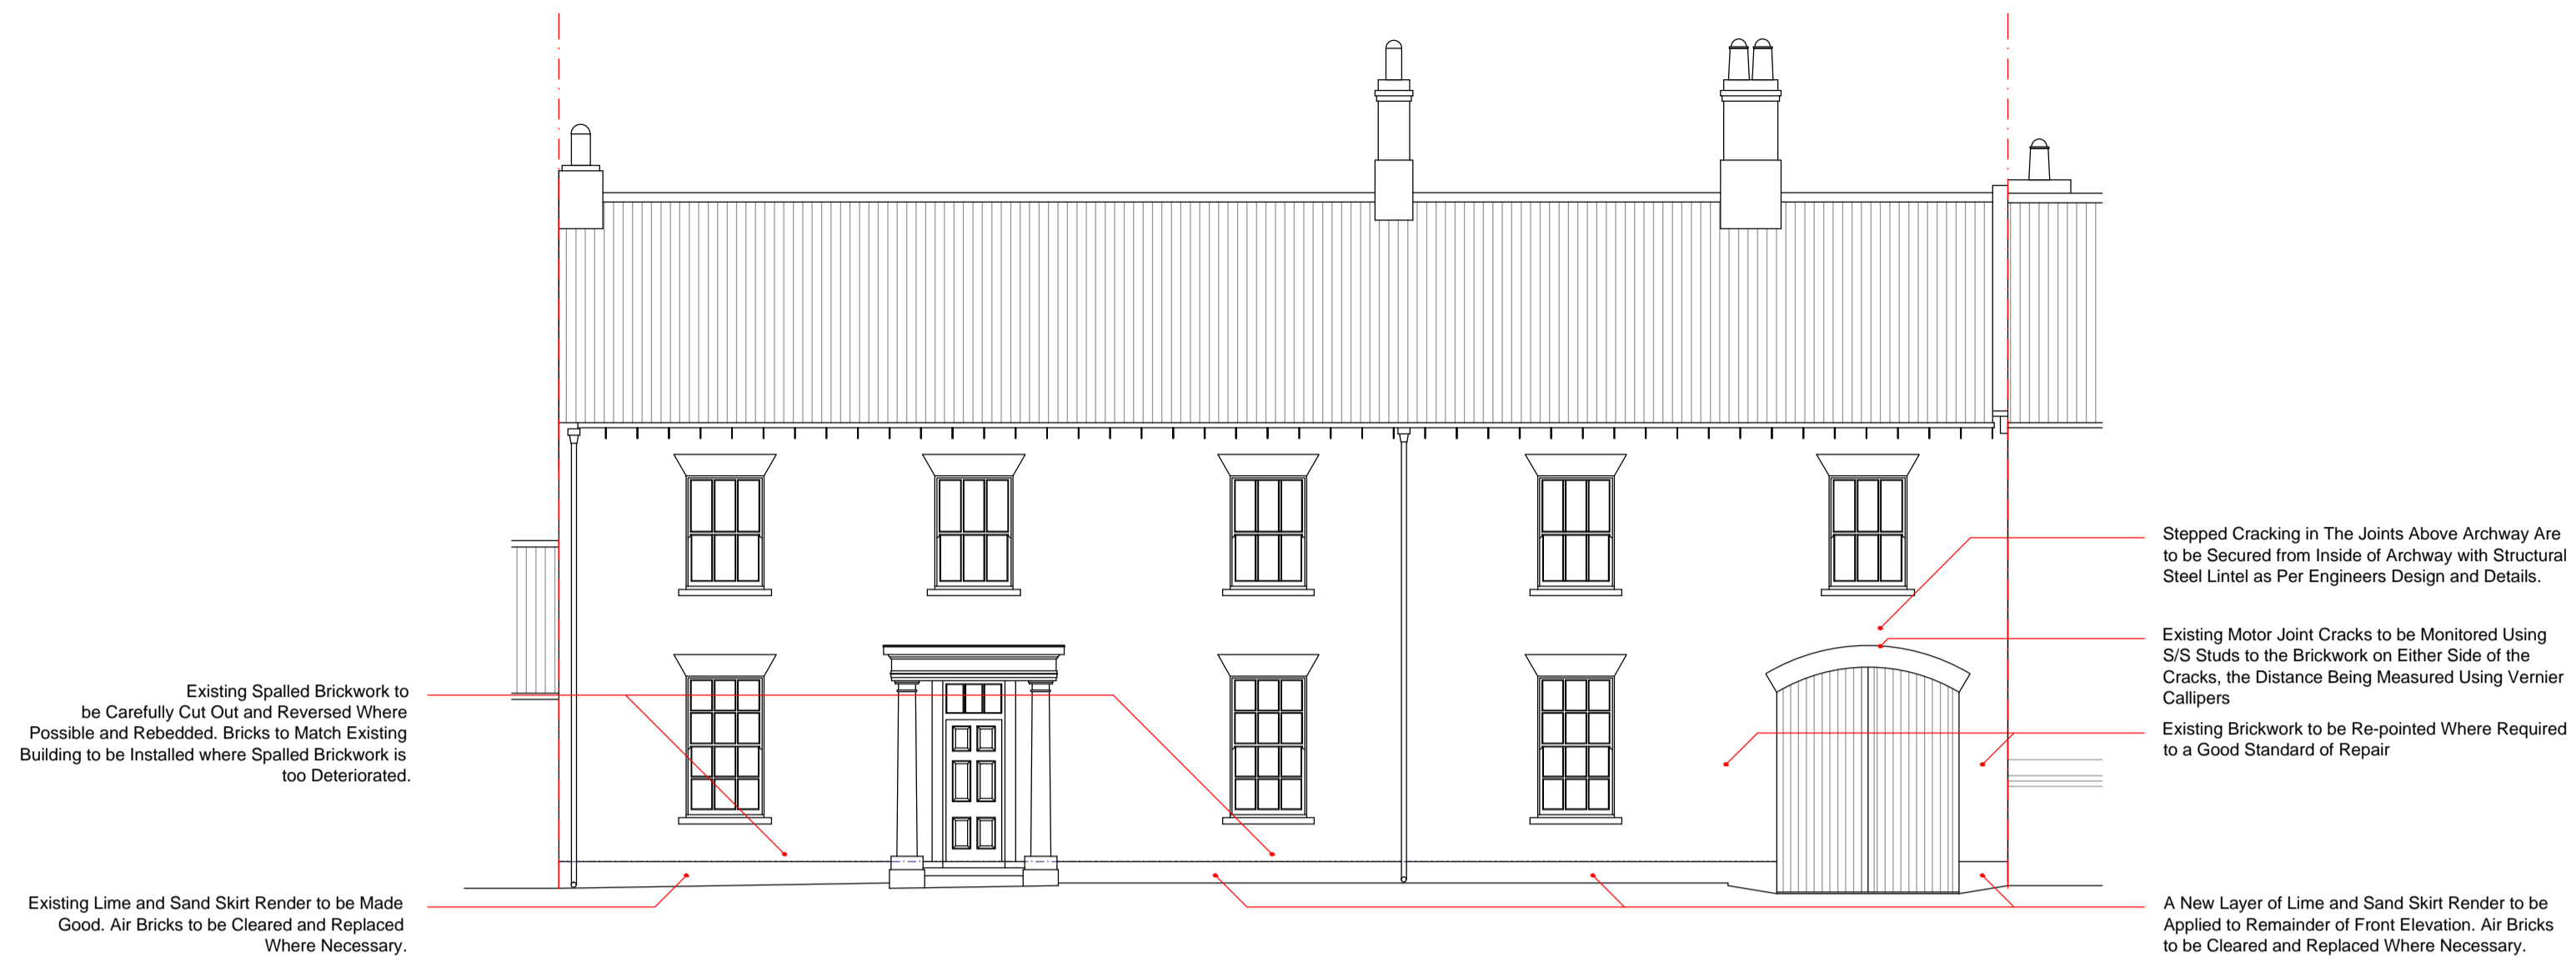

Proposed Front Elevation 1:100




Proposed Outer Side Elevation 1:100



Proposed Inner Side Elevation 1:100



Proposed Rear Elevation 1:100

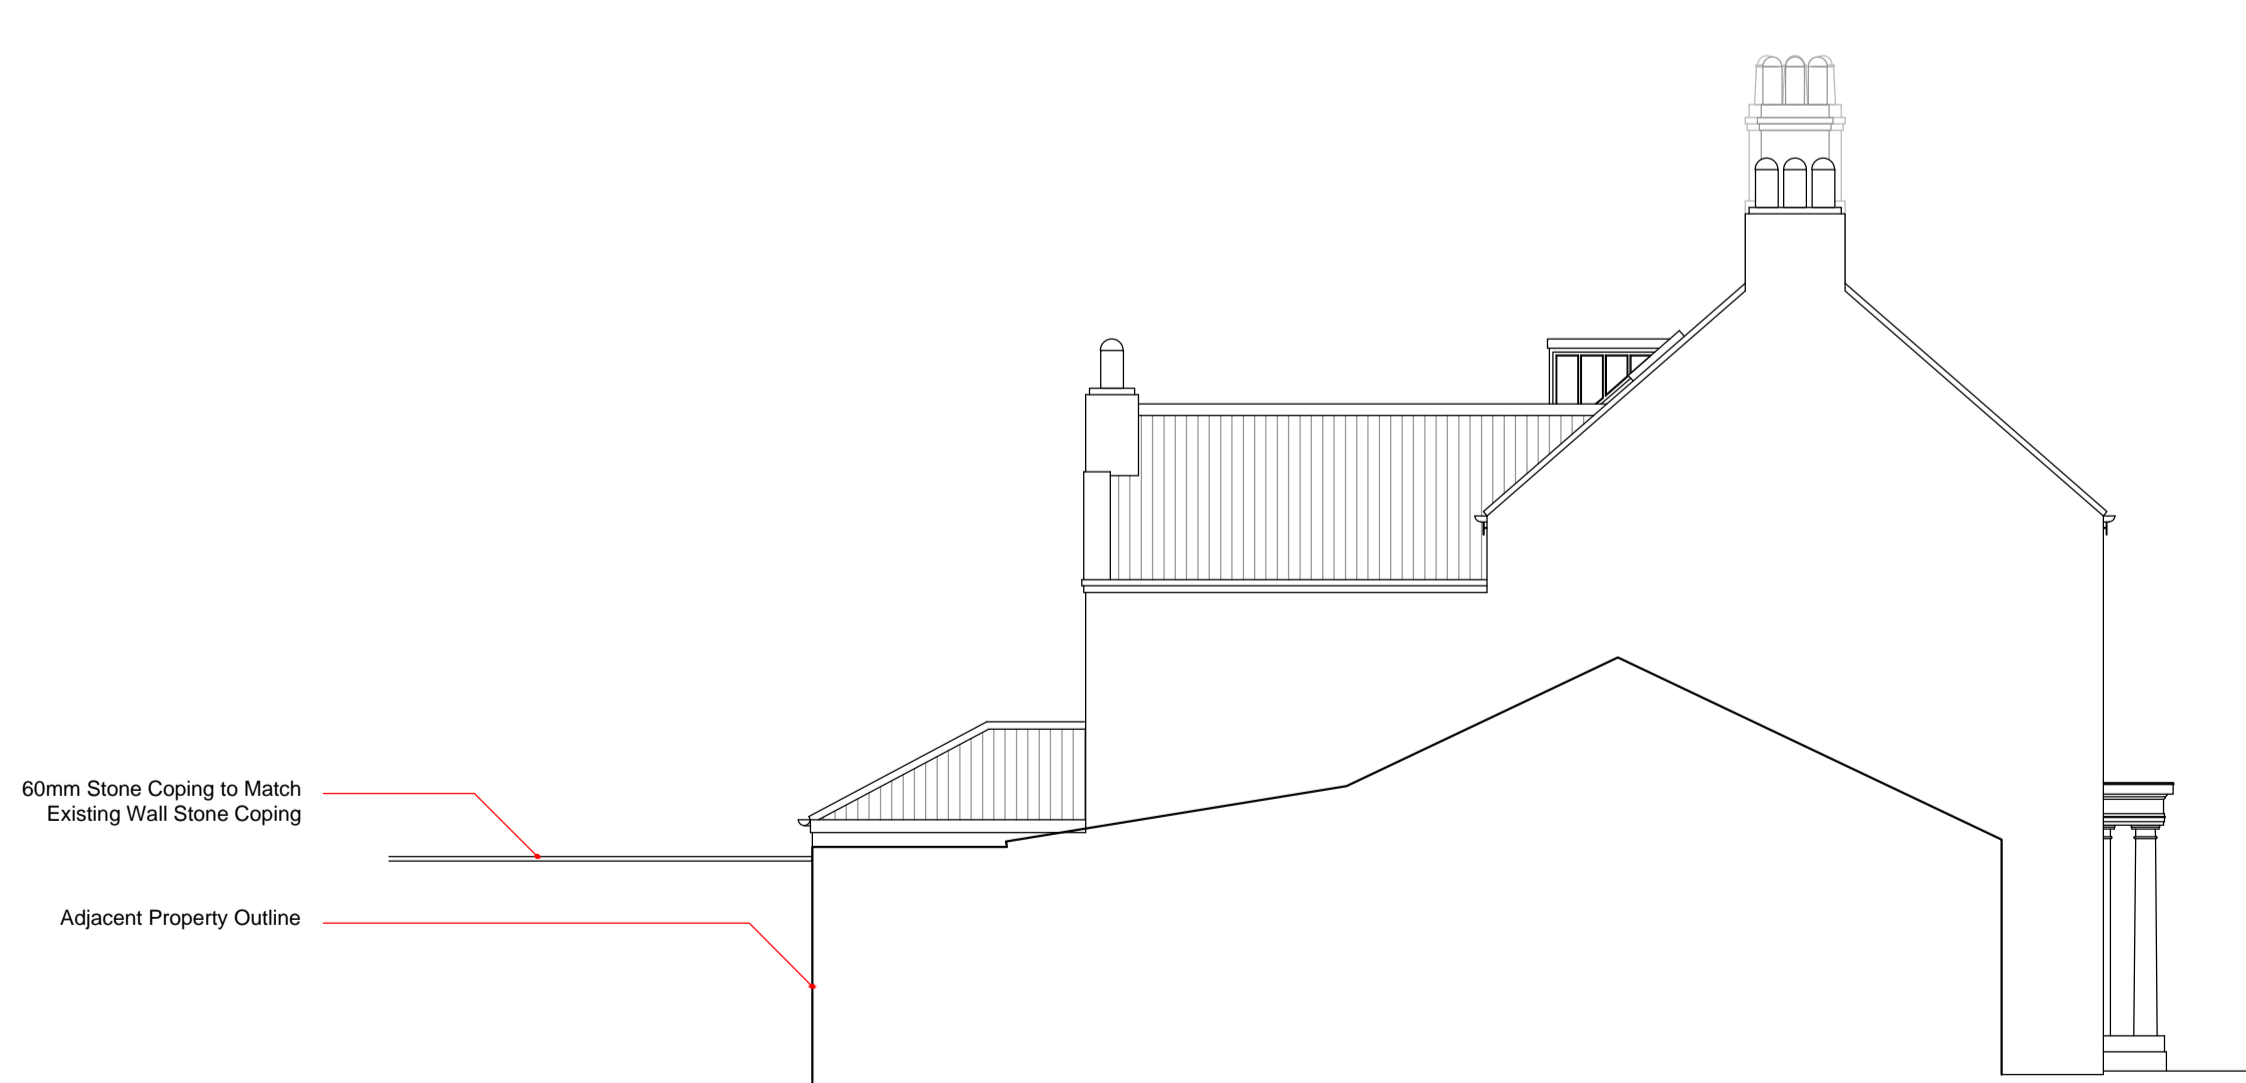

Proposed East Side Elevation 1:100

Rev	Date	Revisions	By
D	18-02-21	Updated Archway Support	CG
C	15-02-21	General Update	CG
B	09-02-21	Update to Include Satellite	CG



Hull Office: 528 Holderness Road  
Kingston Upon Hull  
HU9 3DT  
Telephone: 01482 782304  
Email: info@adpuk.co.uk  
Web Site: www.adpuk.co.uk

CLIENT  
**Mr Harish Lad**

PROJECT  
**49 Keldgate  
Beverley  
HU17 8HU**

TITLE  
**Proposed Elevations**

Scale: 1:100 A1 Date: 13-01-21

Drawn By: C Giles  
Checked: SN  
Approved: SN

Status  
 WORKING DRAFT (not for issue)  
 DRAFT (not for construction)  
 CONSULTATION DRAWING (not for construction)  
 PRELIMINARY DRAWING (subject to detailed design)  
 FINAL DRAWING  
 CONSTRUCTION DRAWING

Drawing No : J8046-205 Rev: D