


Notes:

Revisions:
 Description Date


A	Amendments following planning officers comments	20.10.20
B	Amendments to the garage of plot 12 and 13 following client comments	23.11.20
C	Garage roof amended	04.12.20
D	Roof pitch reduced and garage amended following comments from planners	15.12.20
E	Garage amended following planners comments	04.03.21




Front Elevation

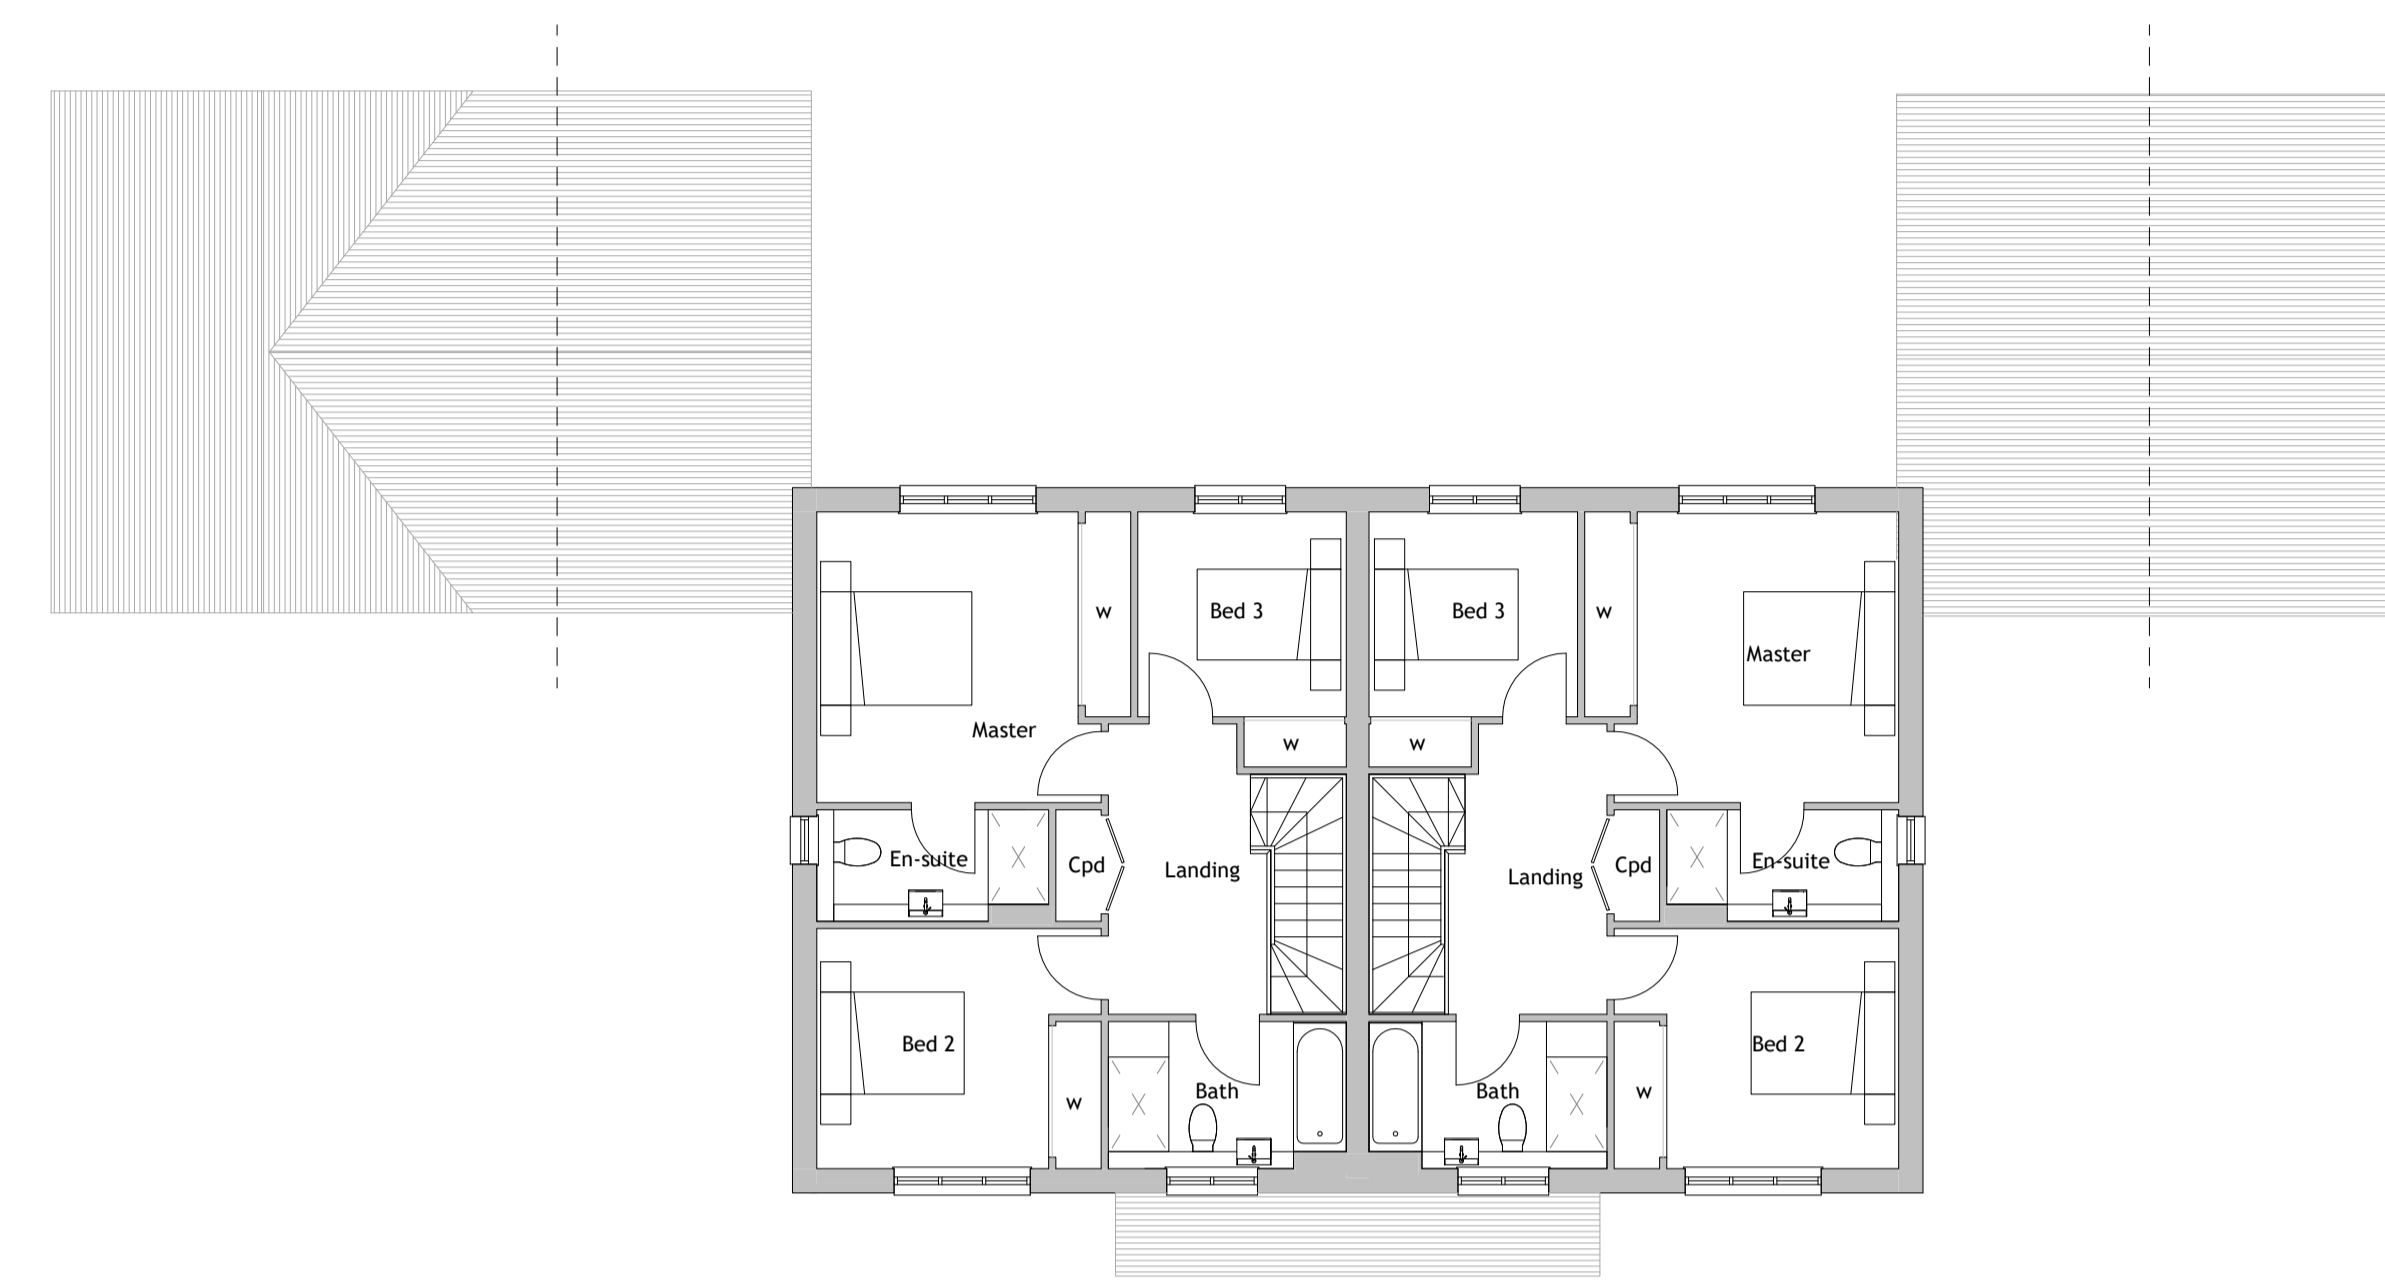

First Floor Plan

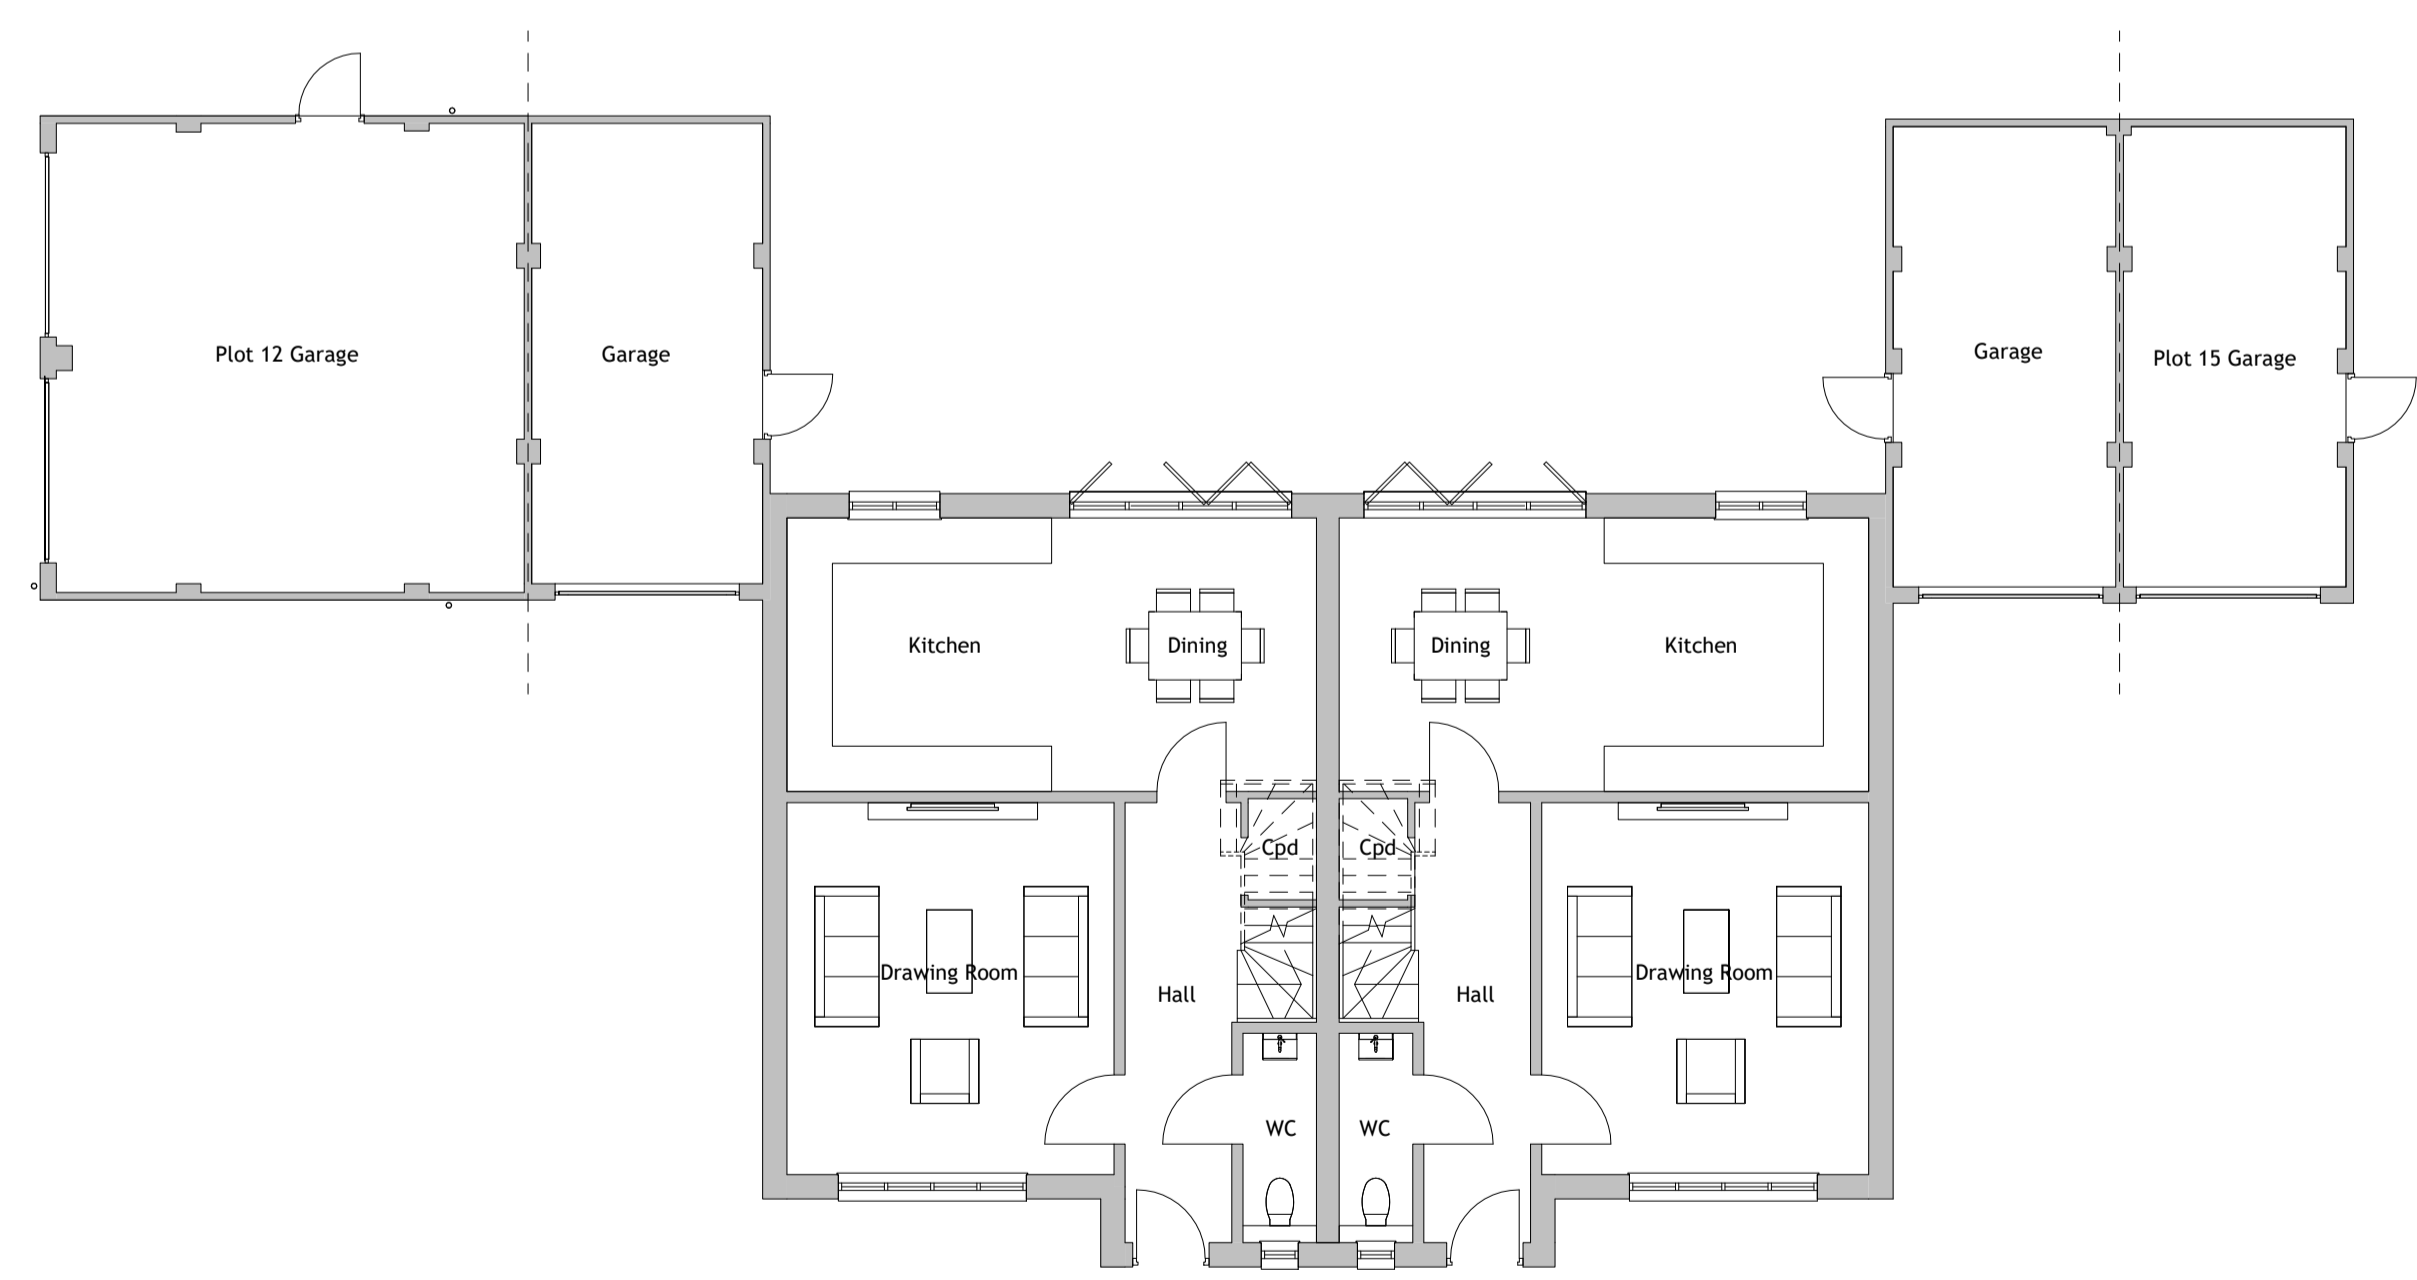

Ground Floor Plan

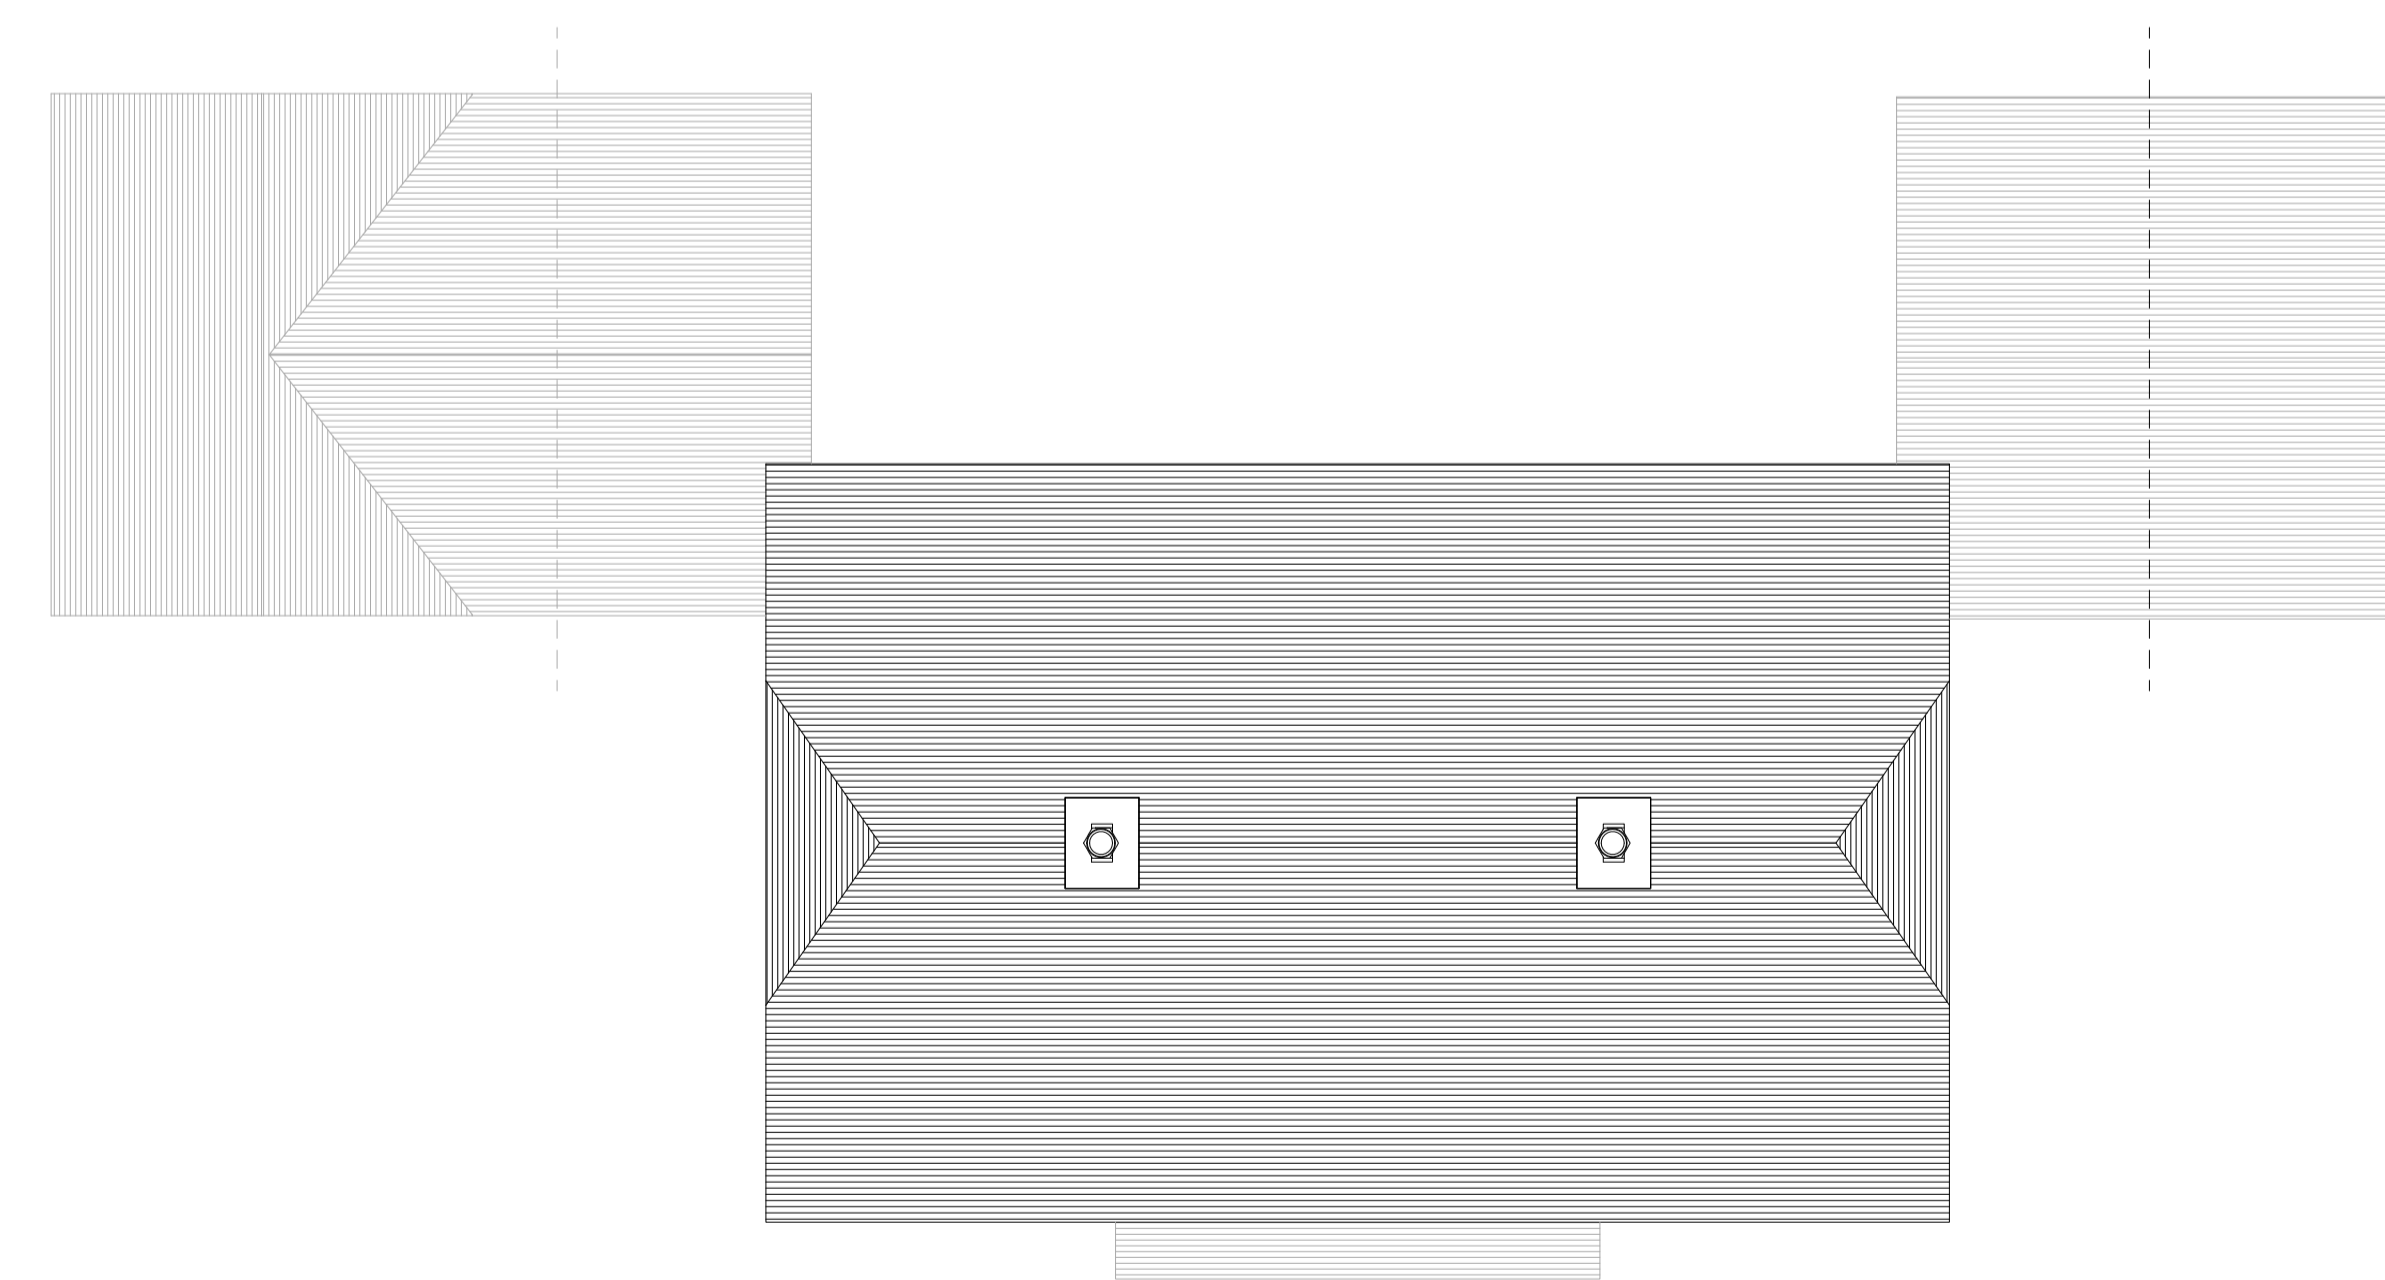

Roof Plan



THE STREET
 West Horsley
 KT24 6AX

BROOKWORTH HOMES

Drg No: **FD 19 - 1756 - 112**

Title: **Plots 13 & 14 Floor Plans & Front Elevation**

Revision: **E**

Scale at A1: **1 : 100**

Status: **Planning**

Date: **March '21**

