

Extensions and Alterations,

2, Church Hill Road.




NOTE:
 The details provided are partly based upon provided information. There has been no full site survey to encompass levels, ground conditions and adjacent or adjoining structures undertaken or assessed and as such all drawn details are so limited and restricted.
 There has been no invasive survey to assess the constructional make-up of walls, floors, roofs, etc. and consequently all information depicted must be considered so restricted.
 Full verification of all details should be carried out prior to any progress towards further constructional information and carrying out works on site.
 Details of boundaries and ownership are not fully known. Full verification of all details should be carried out prior to any progress towards further constructional information and carrying out works on site.
 Do not scale the drawing. Use figured dimensions in all cases. Check all dimensions on site. Report any discrepancies in writing to Simms Davies Partnership before proceeding.
 Reproduction of this drawing in whole or in part is prohibited without the prior permission of Simms Davies Partnership. Do not scale the drawing. Use figured dimensions in all cases. Check all dimensions on site. Report any discrepancies in writing to Simms Davies Partnership before proceeding.


SOUTH - FRONT ELEVATION

NORTH - REAR ELEVATION

EAST - SIDE ELEVATION

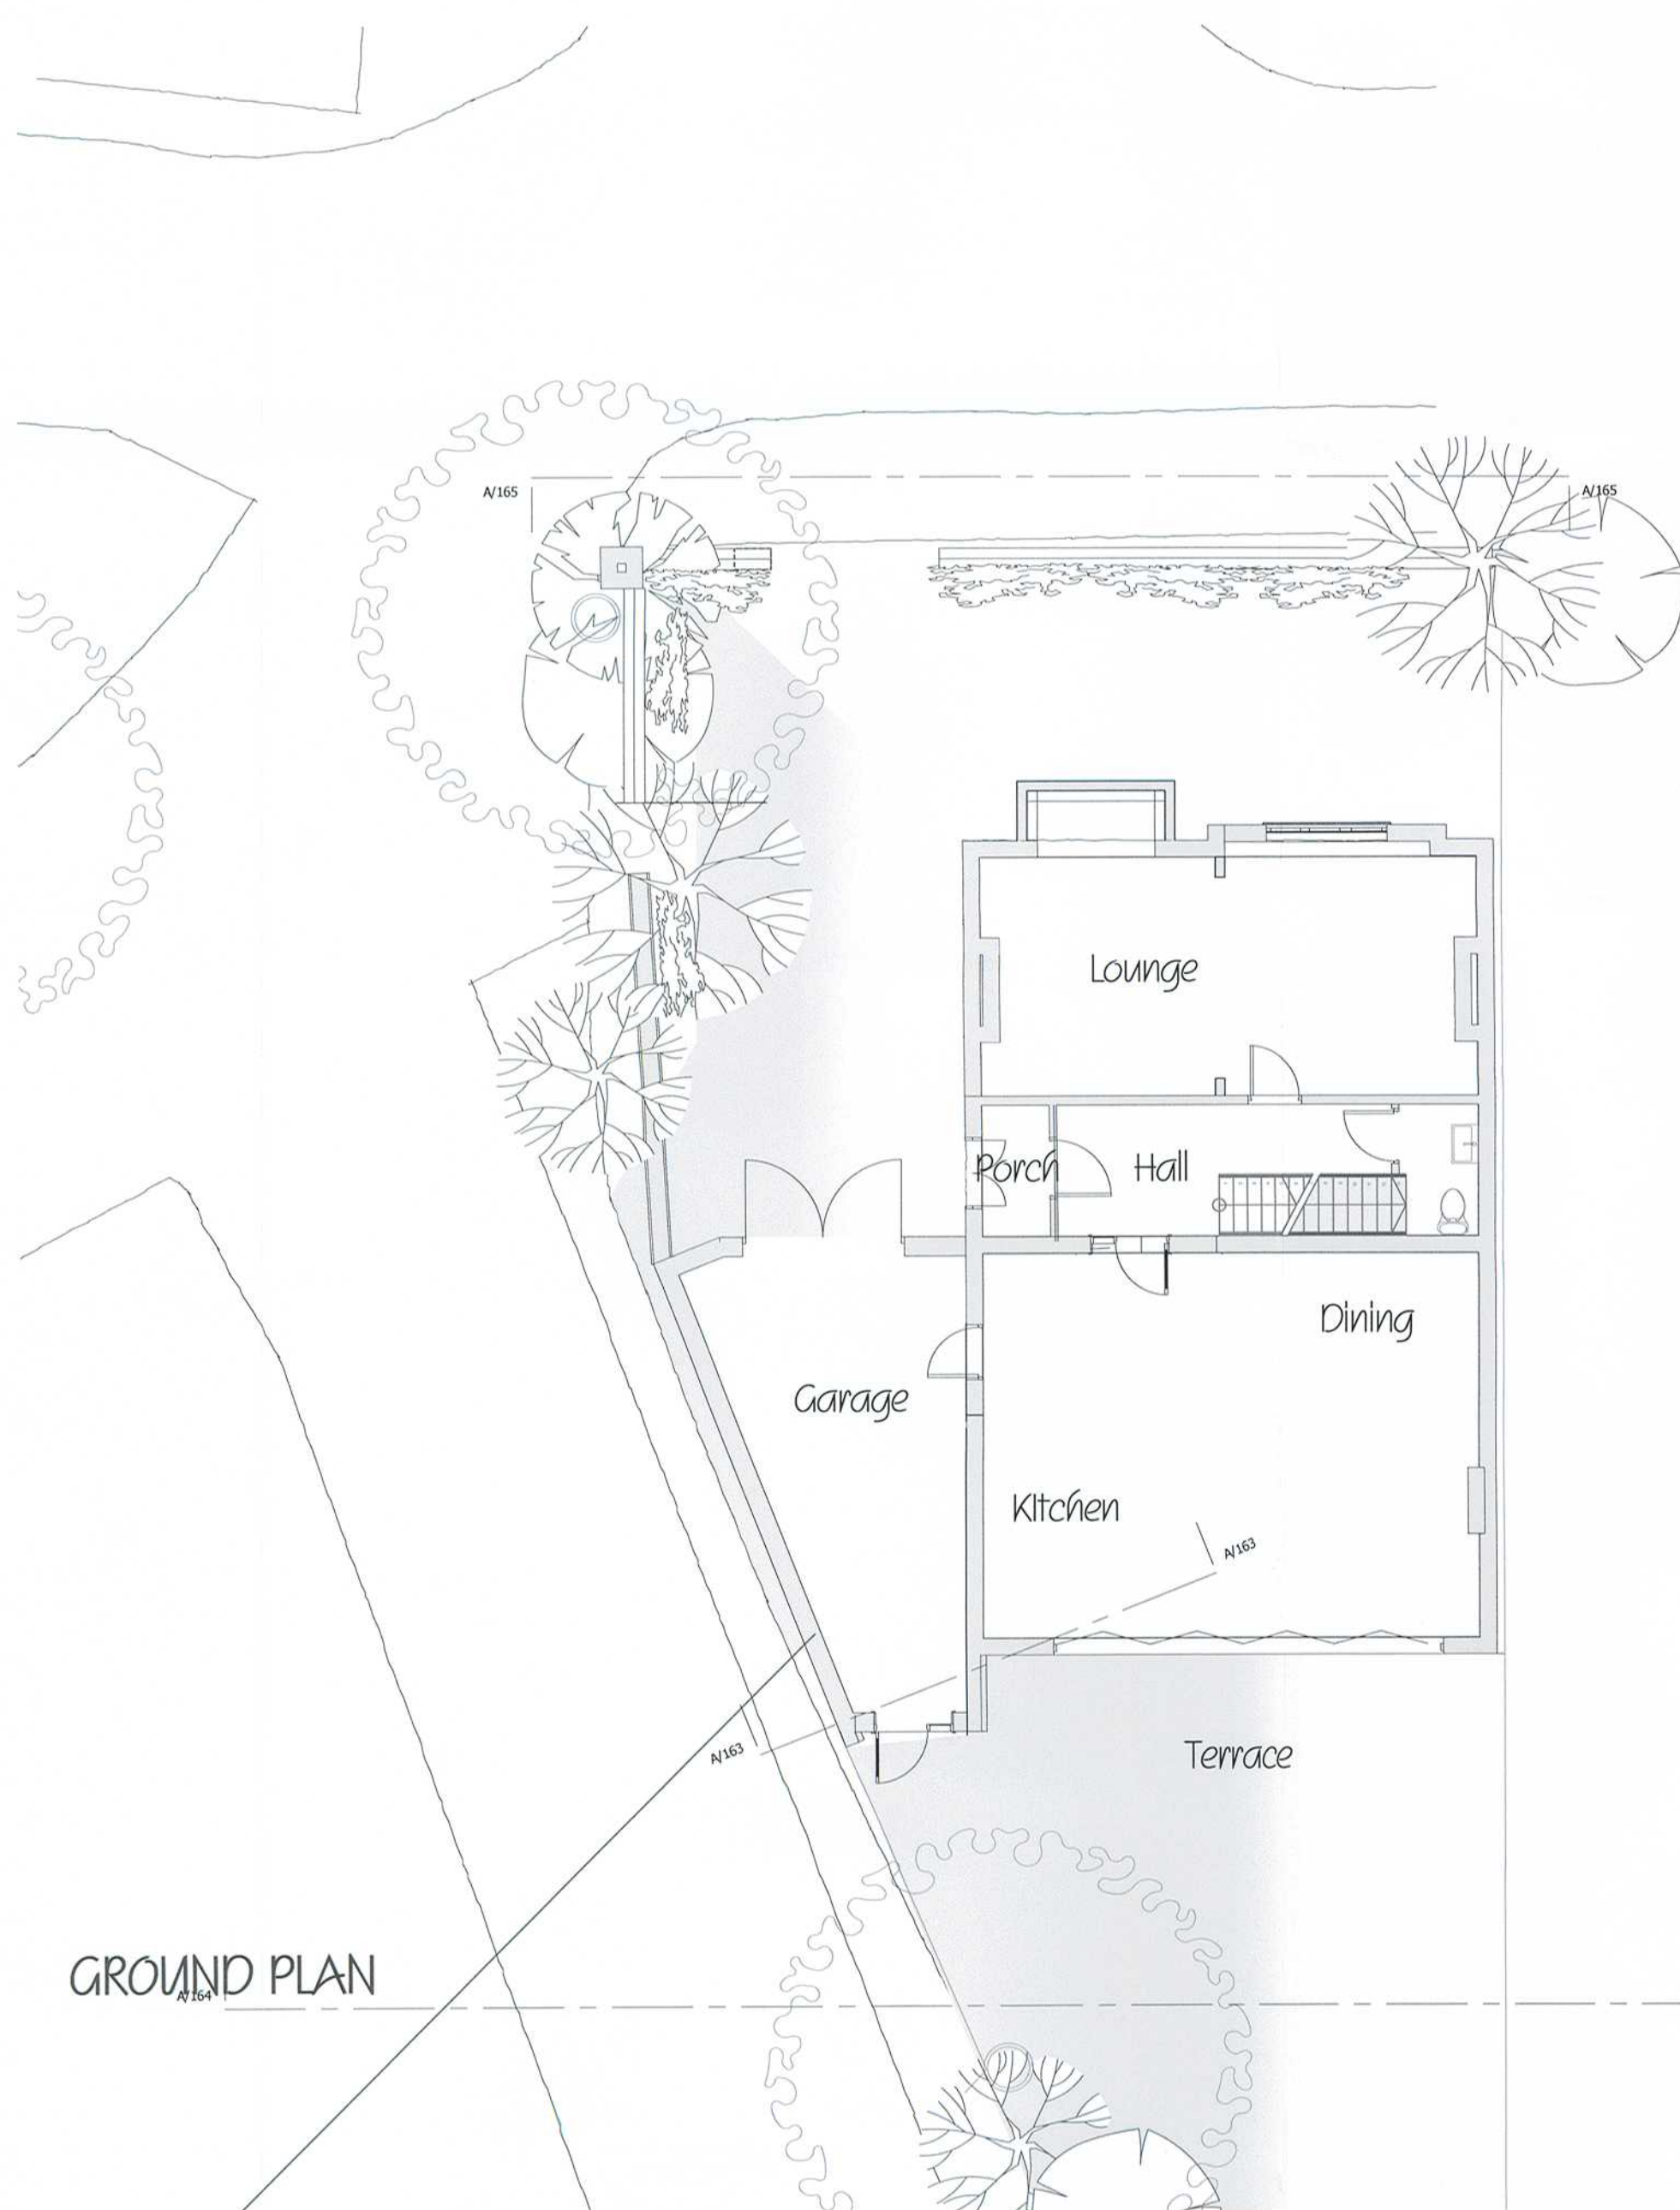

GROUND PLAN

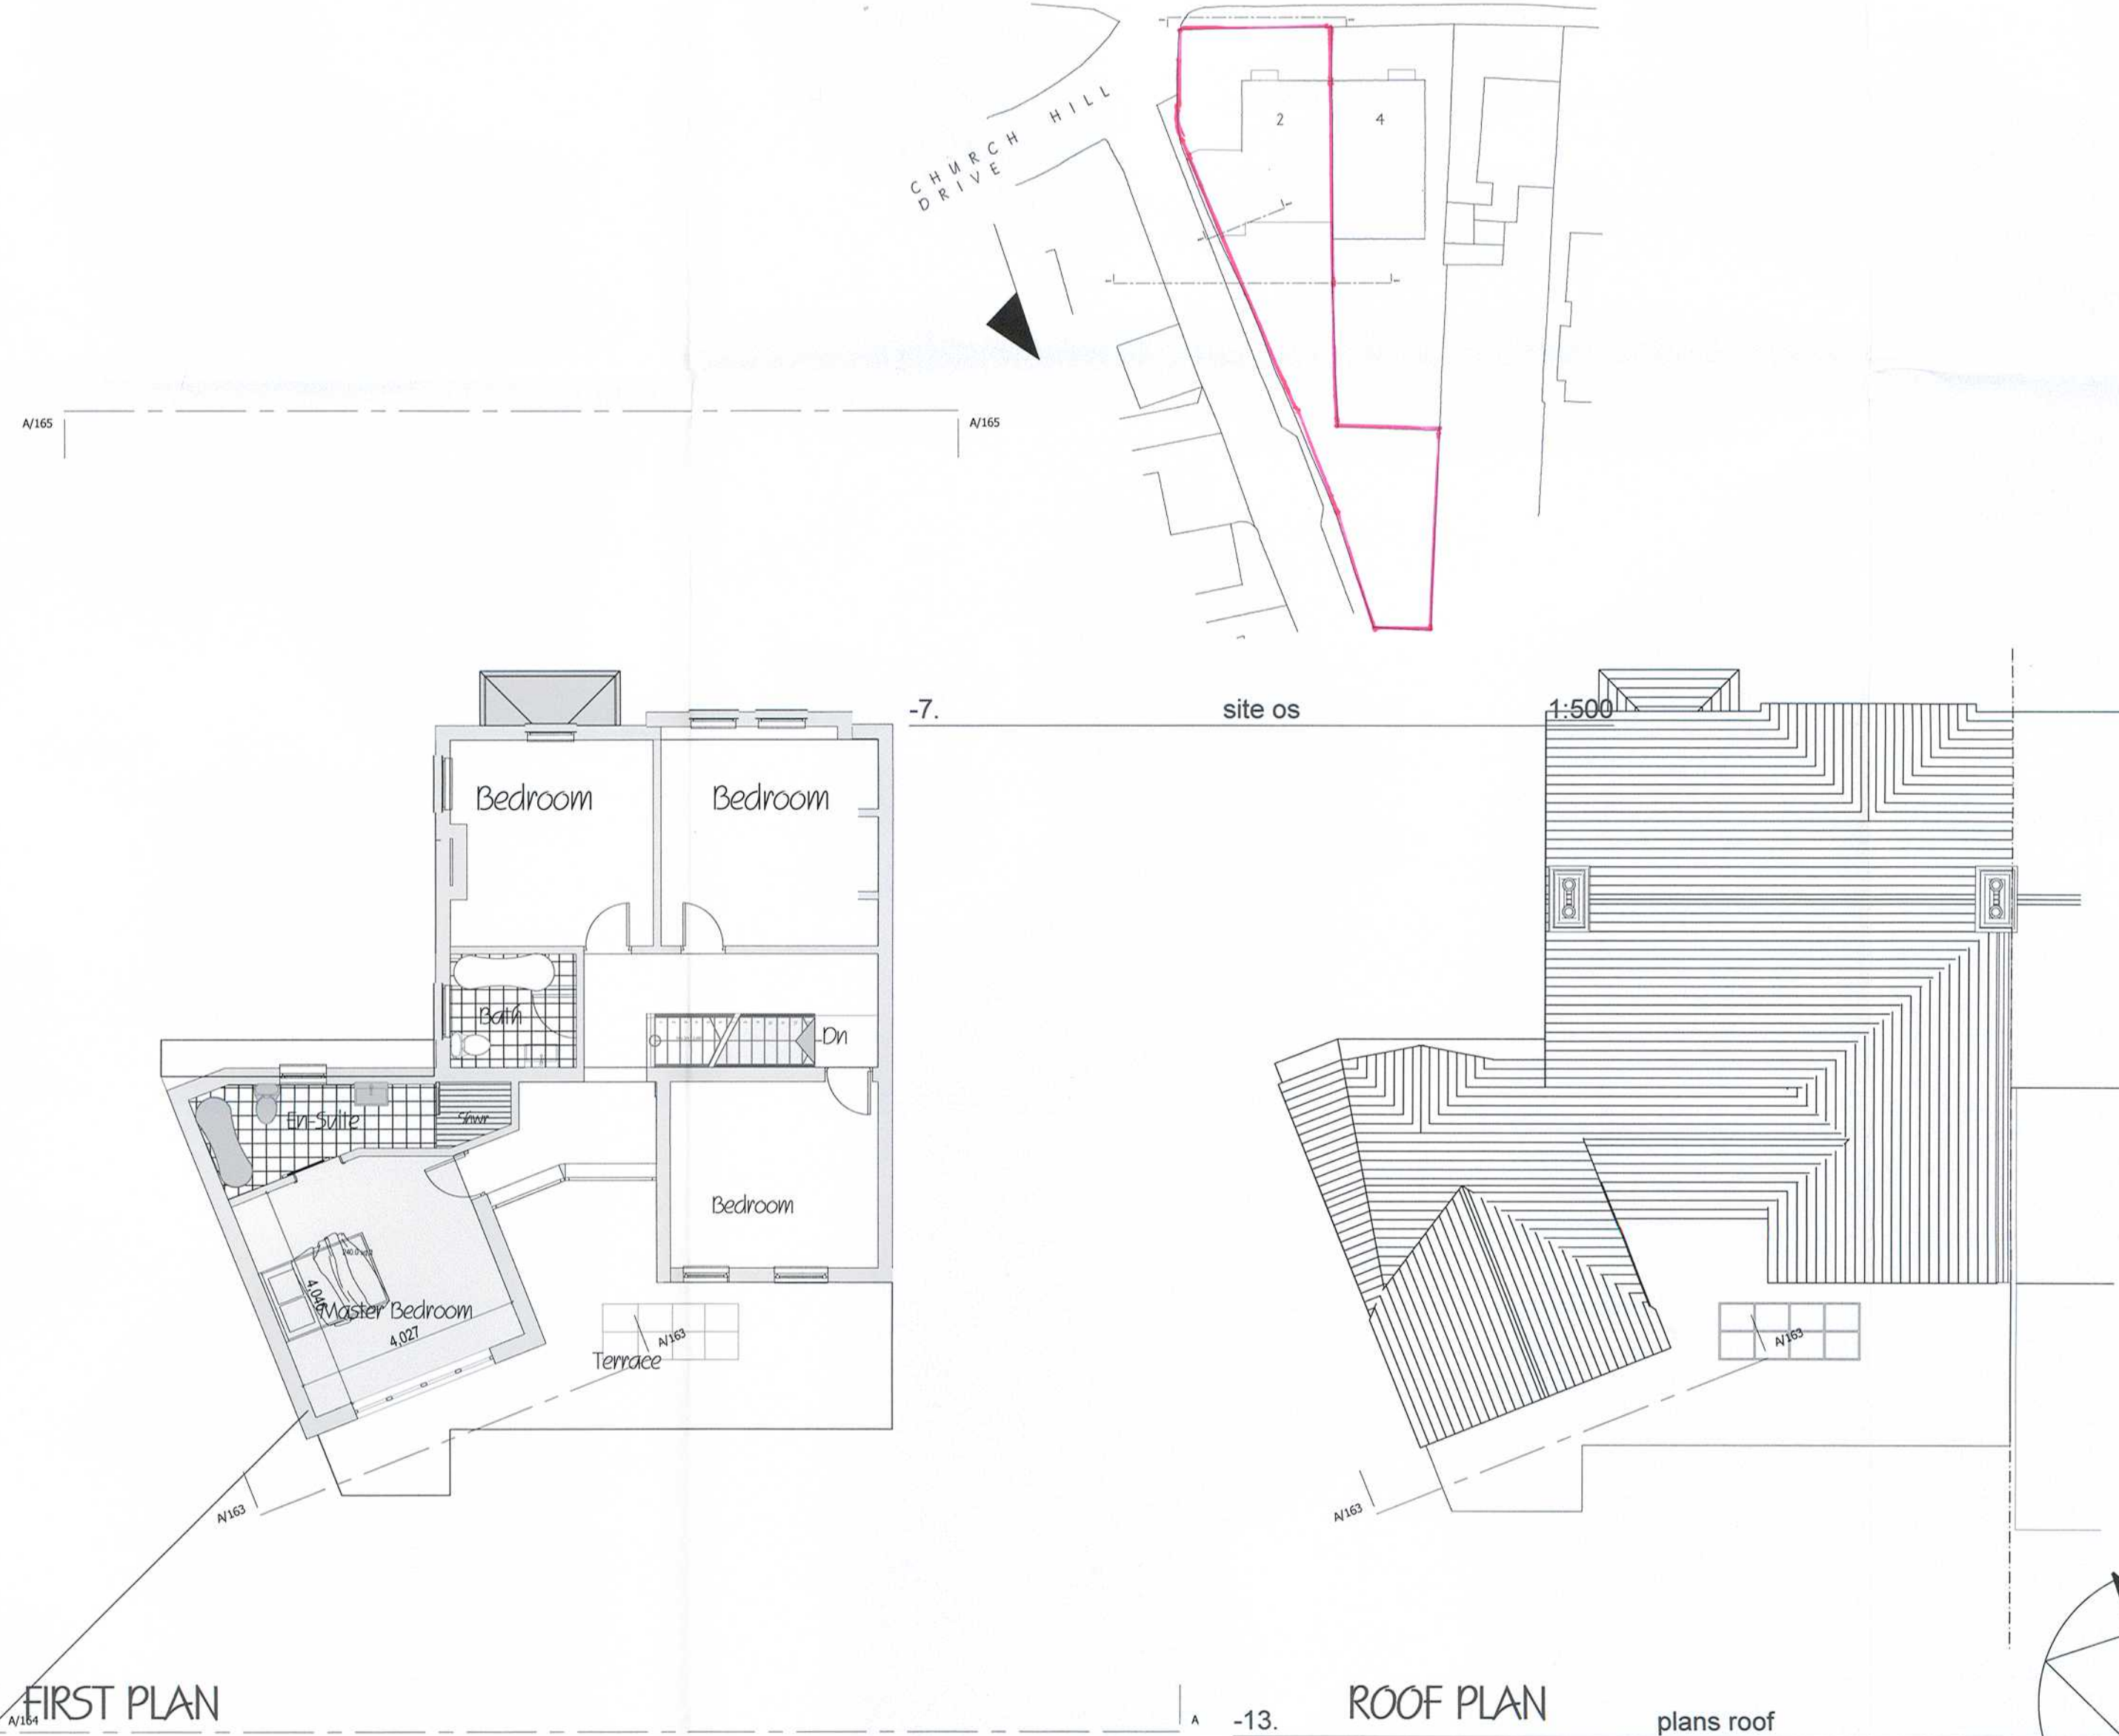

FIRST PLAN

ROOF PLAN


-7-

site os

1:500

-13-

plans roof

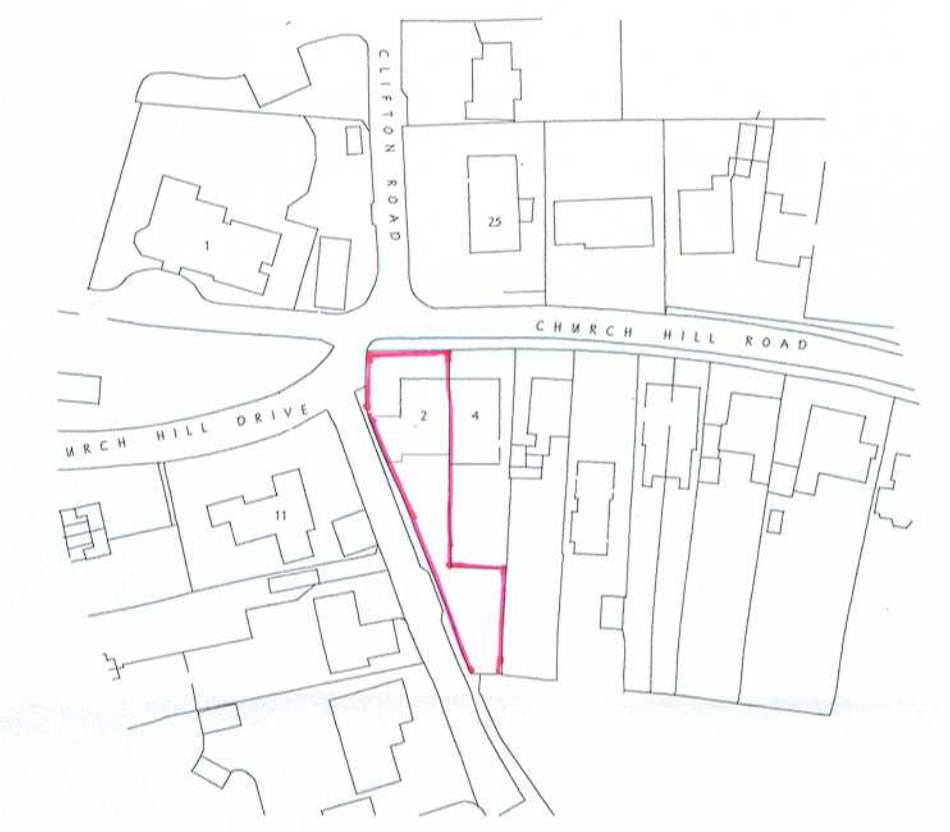

-7- site os (1) 1:1250



SIMMS DAVIES
 PARTNERSHIP


ARCHITECTS AND BUILDING SURVEYORS
 OLD REFRACTORY WORKS, 34 THORNLEIGH EST
 BLOWERS GREEN, DUDLEY, WEST MIDLANDS
 DY2 8UB 01384 242300
 info@simms-davies.co.uk simms-davies.co.uk

Extensions and Alterations
 2, Church Hill Road, Tettenhall.

Proposals

Scale 1:100 1:500 1:1250
 Drawn 4031 / 10

Revisions No Date

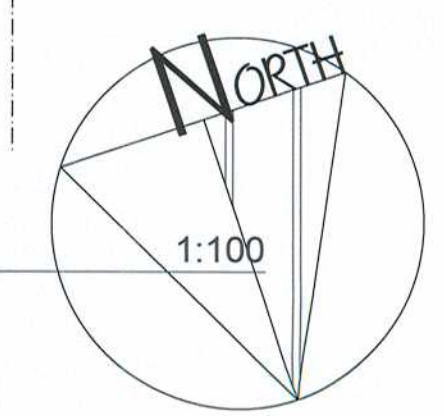

This drawing is the property of Simms Davies Partnership. Copyright is reserved by them and is issued on the condition that it is not copied either wholly or in part without the consent in writing of the Simms Davies Partnership. Figured dimensions to take preference over those scaled. All dimensions to be checked on site before commencement of any work, or shop drawings. This drawing is to be read in conjunction with the specification.