
 


Site Plan Revision 0001

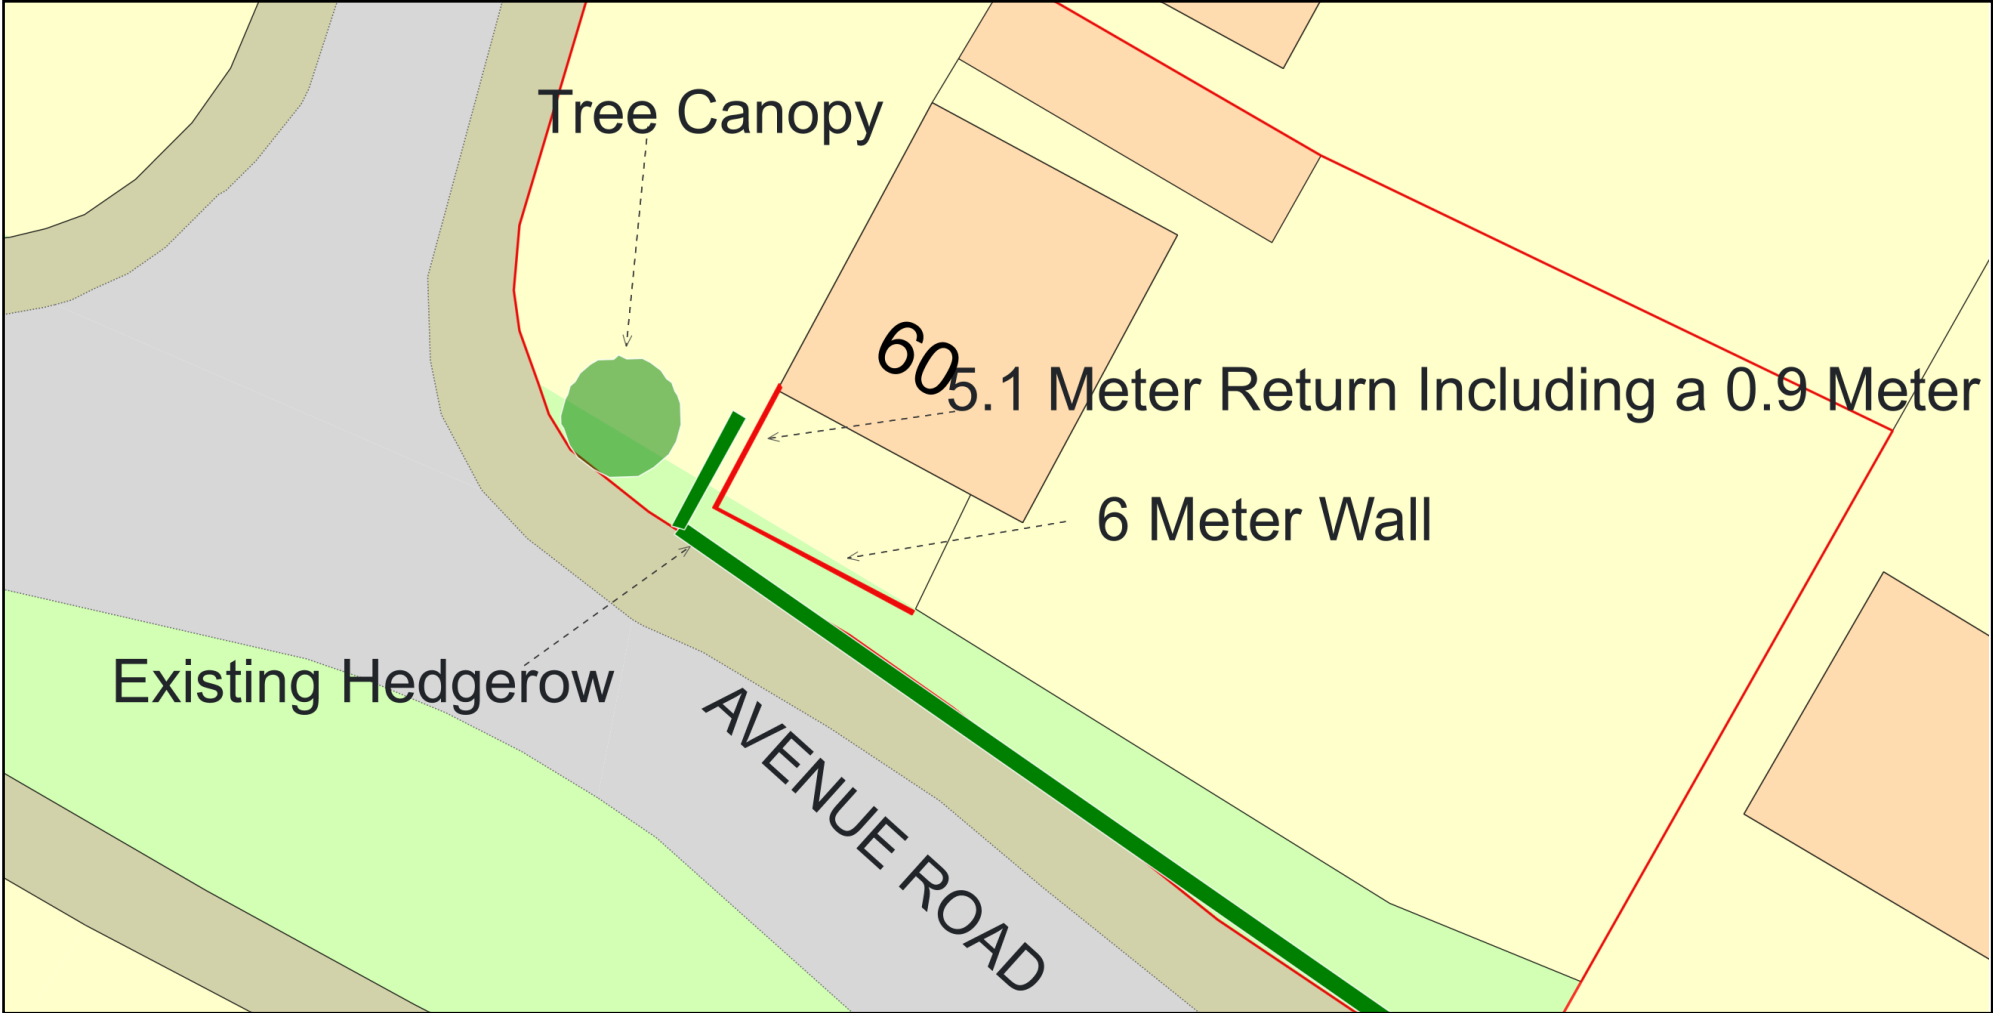

Plan Produced for: J & S Clarke LTD
Date Produced: 04 Mar 2021
Plan Reference Number: TQRQM21063165620909
Scale: 1:200 @ A4

© Crown copyright and database rights 2019 OS 100042766