


PROPOSED REAR ELEVATION

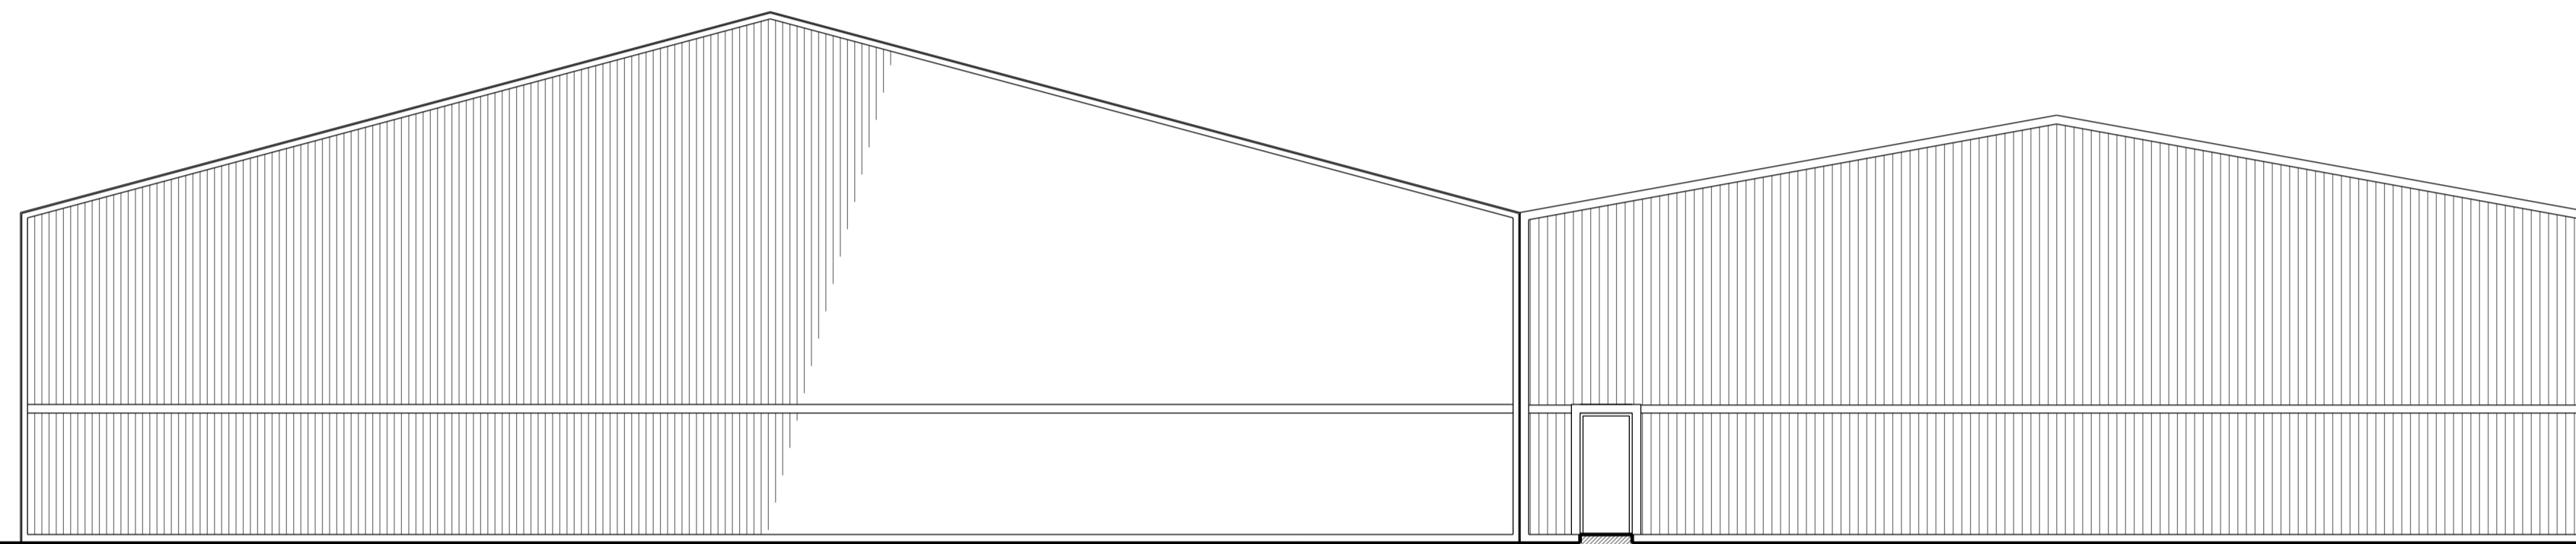

PROPOSED SIDE ELEVATION

revisions		
project		
PROPOSED EXTENTION TO PRIMACARE UNIT 26 HEADS OF THE VALLEYS IND EST		
title		
PROPOSED ELEVATIONS		
date	scale	drawn by
DEC 20	1/100 on A1	RAS
drawing number		
12/2020/PL/006		
client		