
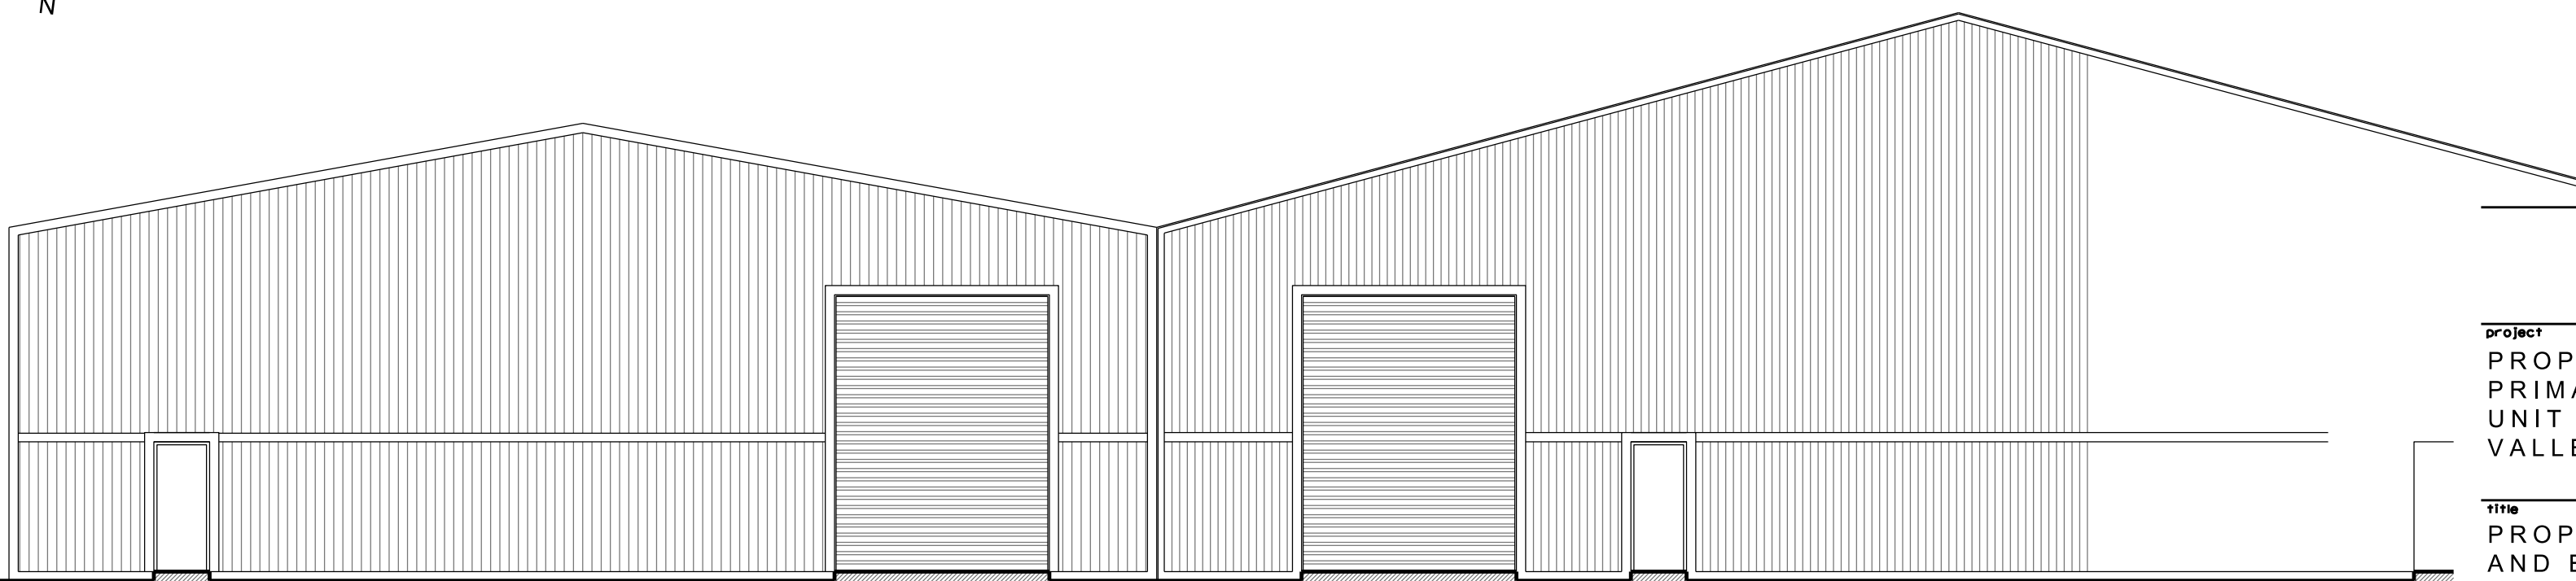


PROPOSED FLOOR PLAN

 

PROPOSED SIDE ELEVATION

Project
 PROPOSED EXTENSION TO
 PRIMACARE
 UNIT 26 HEADS OF THE
 VALLEYS IND EST

Title
 PROPOSED PLANS
 AND ELEVATIONS

Date	Scale	Drawn by
DEC 20	1/100 on A1	RAS

Drawing number
 12/2020/PL/005

Client