
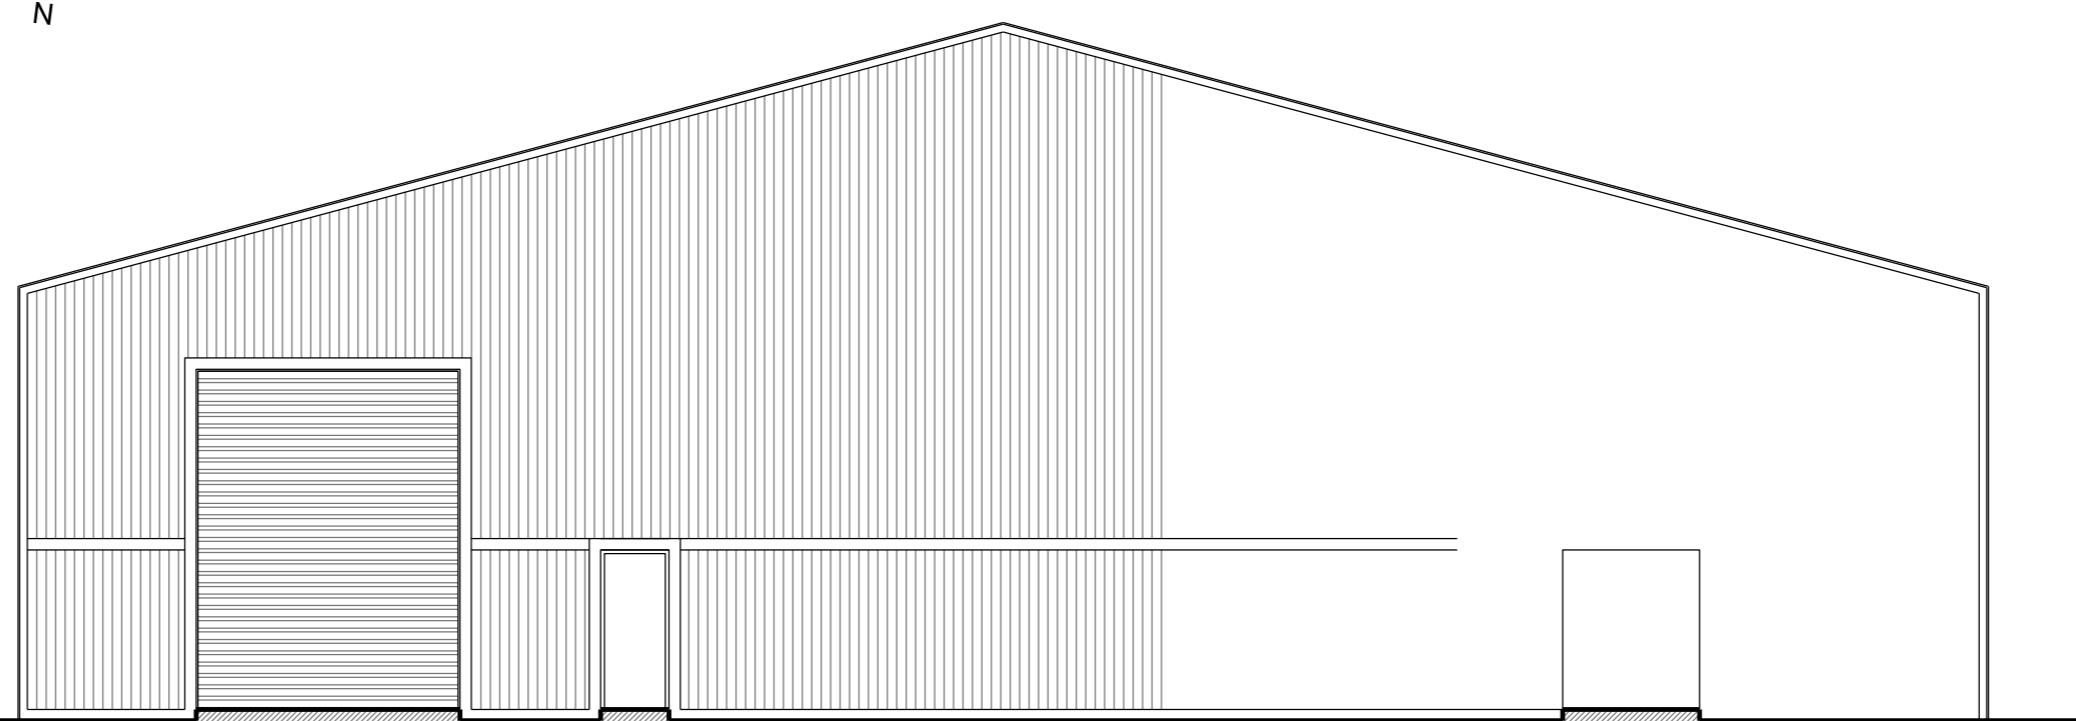


EXISTING FLOOR PLAN

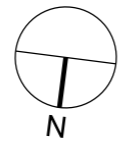

EXISTING SIDE ELEVATION

revisions

Project
 PROPOSED EXTENTION TO
 PRIMACARE
 UNIT 26 HEADS OF THE
 VALLEYS IND EST

Title
 EXISTING PLANS
 AND ELEVATIONS

date	scale	drawn by
DEC 20	1/100 on A1	RAS

drawing number
 12/2020/PL/001

client.