

This drawing is not to be copied, reproduced or re-distributed either in whole or in part without the prior written permission of the originator.

The originator shall have no responsibility for any liability, loss, cost, damage or expense arising from or relating to any use of this document other than for its intended purpose on this project.

This drawing shall be read in conjunction with all other relevant drawings, specifications and associated documentation. Any discrepancies, errors or omissions are to be reported to the originator before proceeding with work.

All dimensions are to be checked on site by the contractor prior to proceeding with any work. This drawing shall not be scaled to ascertain any dimensions, work to figured dimensions only.

DISCLAIMER
When this drawing is issued in CAD, it is an uncontrolled version issued for information only, to enable the recipient to prepare their own documents/ drawings for which they are solely responsible.

The originator does not accept liability for any loss or degradation of any information held in the drawing resulting from the translation from the original file format to any other file format or from the recipients reading of it in any other programme.

| Hazard Identification | | |
|-----------------------|--------|------|
| ref | hazard | date |
| | | |




1 1103_Existing Rear Elevation
1 : 50



2 1104_Existing Side Elevation
1 : 50



3 1107_Proposed Rear Elevation
1 : 50

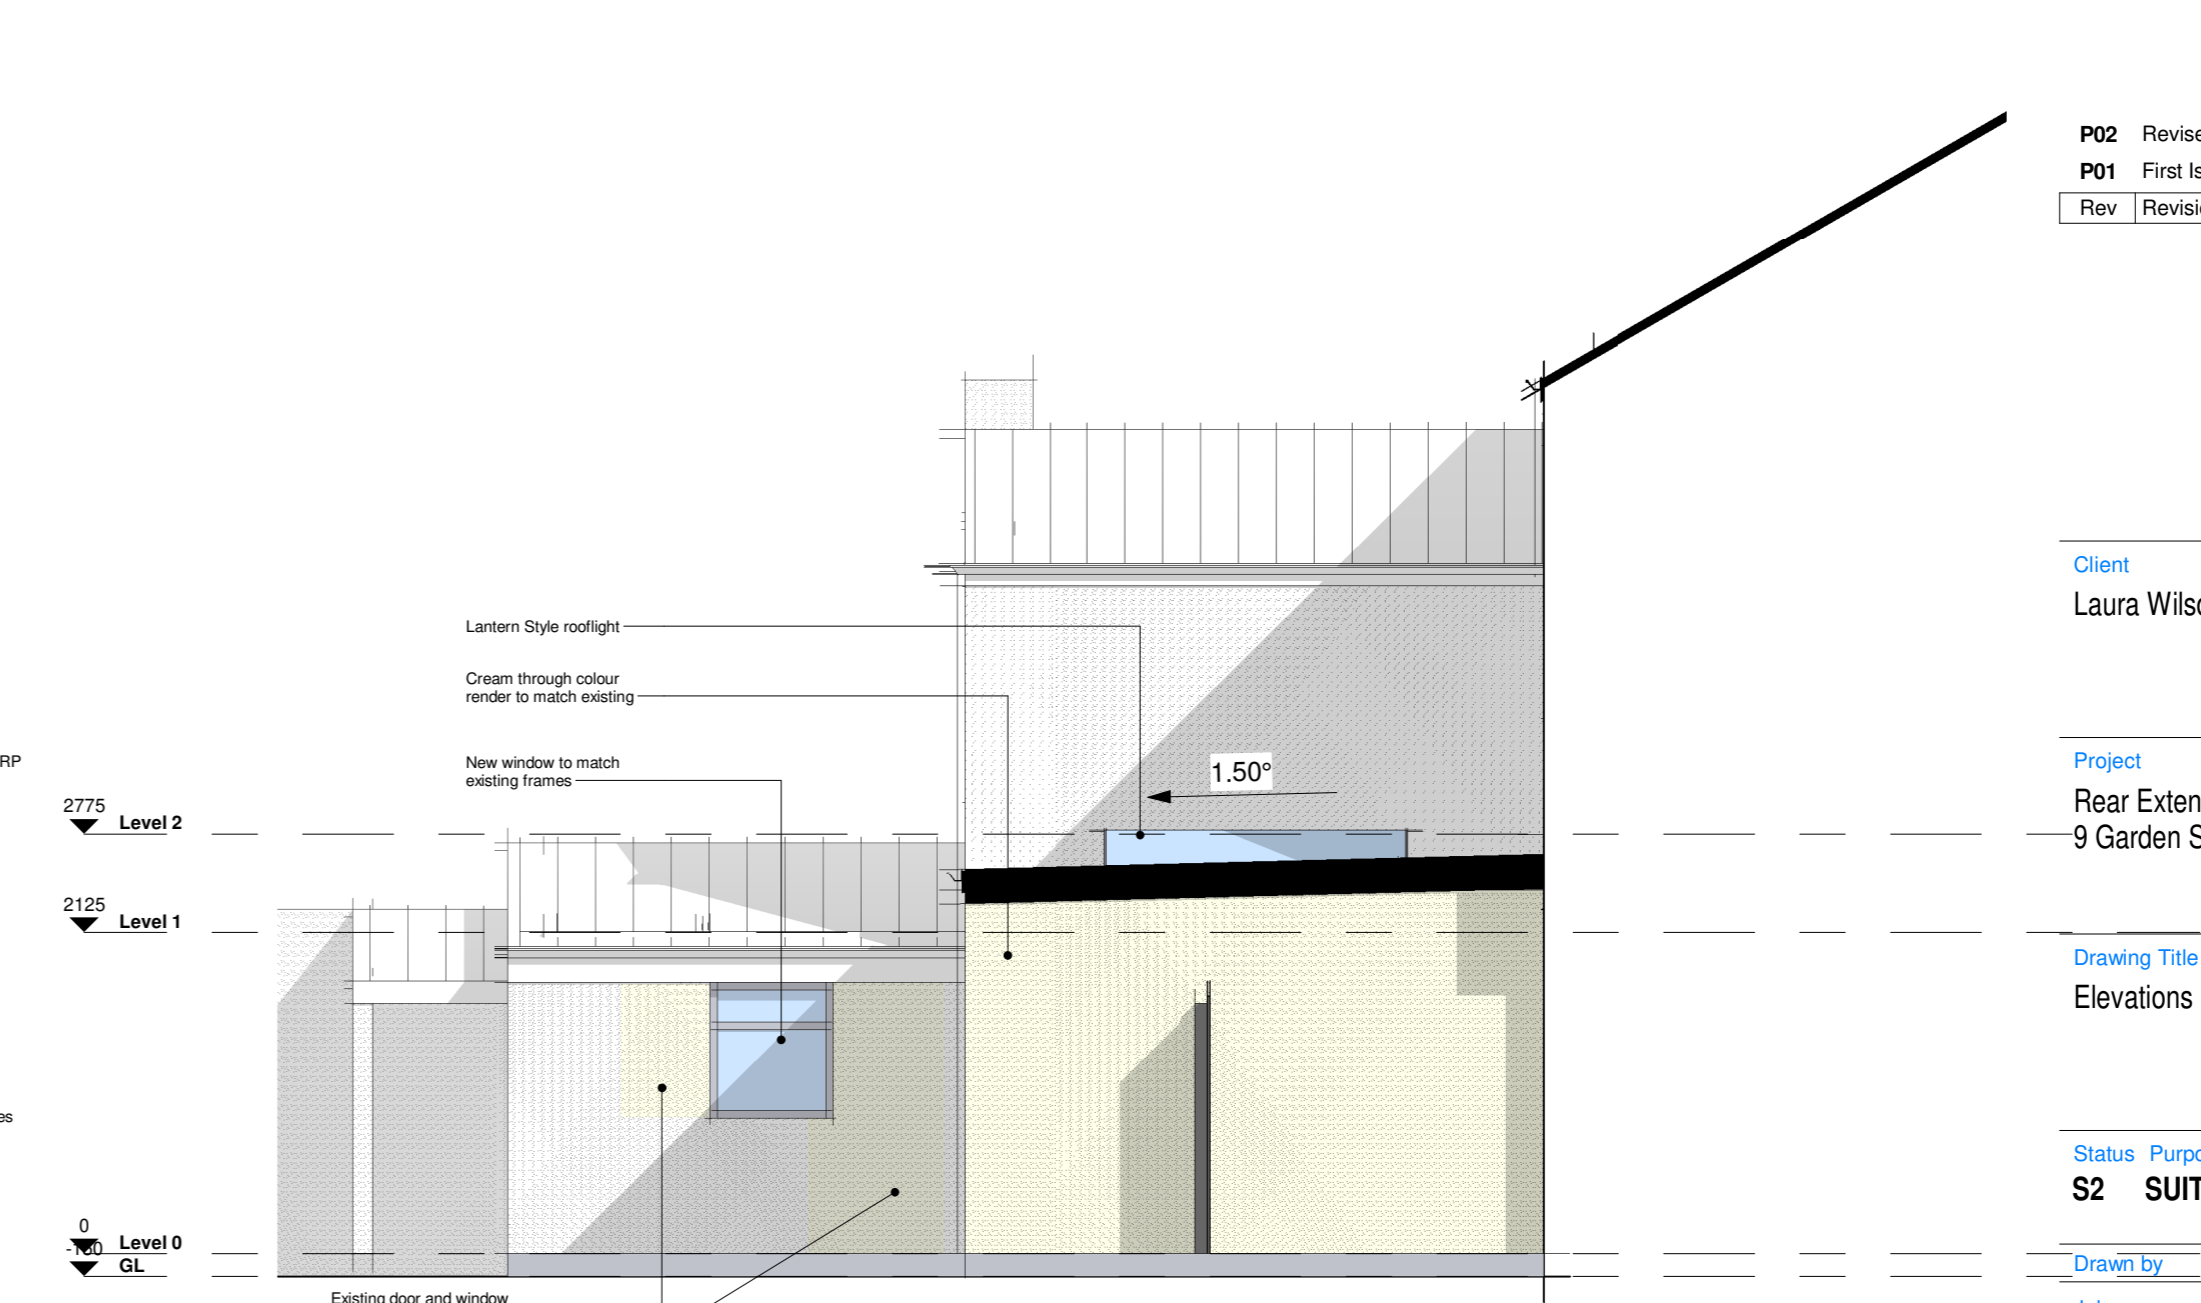

4 1108_Proposed Side Elevation
1 : 50

| P02 | Revised to show flat roof | NJA | 08/02/21 | LW |
|-----|---------------------------|-------|----------|---------|
| P01 | First Issue of Drawing | NJA | 07/02/21 | LW |
| Rev | Revision Details | Drawn | Date | Checked |

Client
Laura Wilsden

Project
Rear Extension
9 Garden Street, Kirkham

Drawing Title
Elevations Existing & Proposed

Status Purpose of Issue
S2 SUITABLE FOR INFORMATION

| | | | |
|----------|---------------|---------|-------------|
| Drawn by | NJA | Created | 07.02.2021 |
| Job no. | 21-001 | Scale | 1 : 50 @ A2 |

| | | | |
|---------|---------------------------------|-----|------------|
| Drg no. | 9GAR-FDA-V1-ZZ-DR-A-2100 | Rev | P02 |
|---------|---------------------------------|-----|------------|