


THIS DRAWING IS COPYRIGHT

1. Figured dimensions to be used and checked on site
2. Also refer to all architectural, structural drawings prior to construction
3. Any discrepancies to be reported
4. All works to comply with the relevant British Standards, codes of practice and Building Regulations

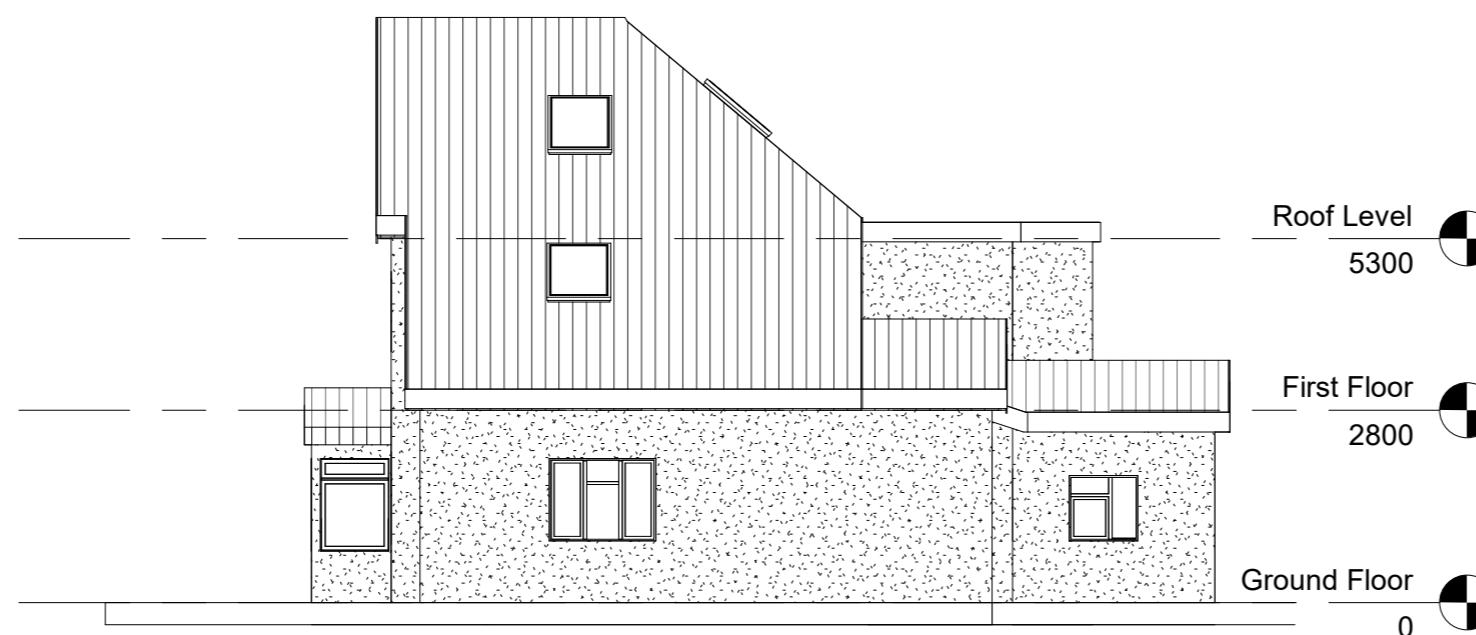

1 North Elevation
1 : 100



2 East Elevation
1 : 100

No.	Description	Date

KEY PLAN



Mason and Marlowe Ltd.
Project Managers and Quantity Surveyors
3 Colman Gardens,
Salford Quays, M5 3NT

PROJECT 228 Wythenshawe
Manchester
M23 0PH

CLIENT Owner

SHEET NO. MM004

TITLE Existing Elevations

Drawn by	Author	Checked by	Checker
Date	10.02.2020	Scale @ A3	1 : 100

REV