


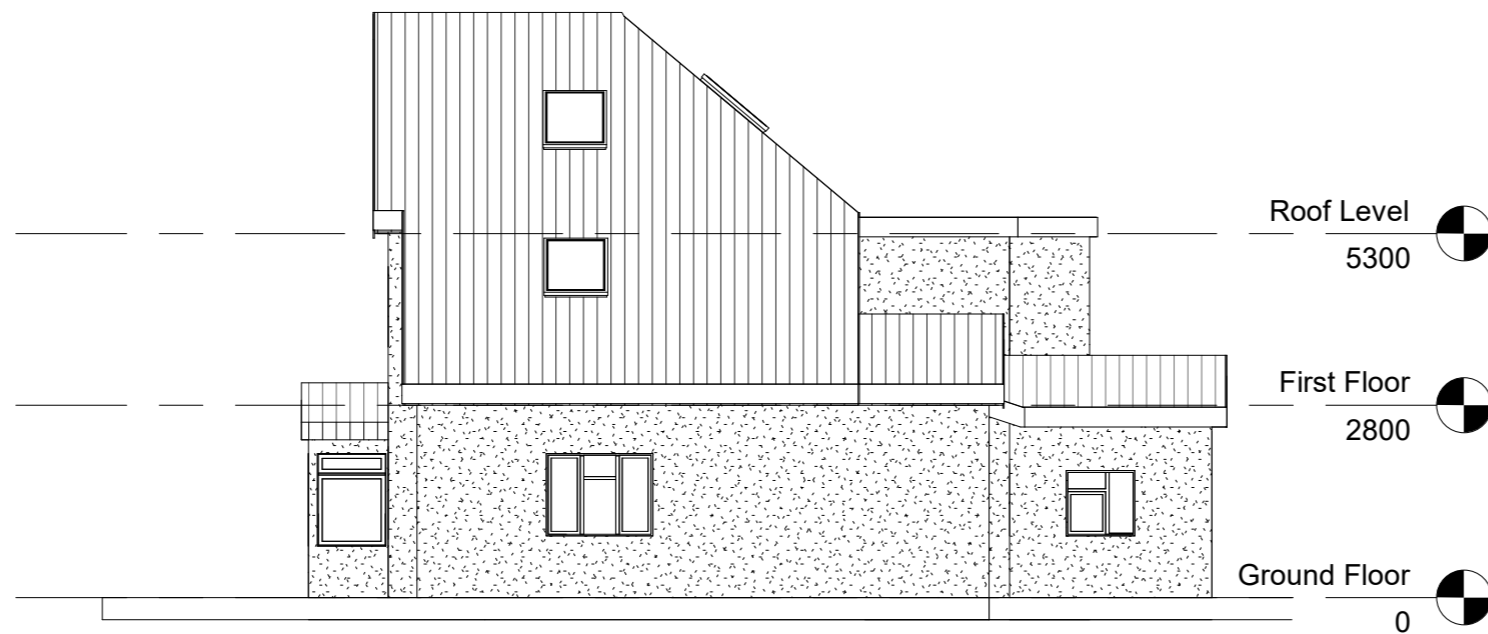

1 Proposed North Elevation
1 : 100



2 Proposed East Elevation
1 : 100

THIS DRAWING IS COPYRIGHT

1. Figured dimensions to be used and checked on site
2. Also refer to all architectural, structural drawings prior to construction
3. Any discrepancies to be reported
4. All works to comply with the relevant British Standards, codes of practice and Building Regulations

No.	Description	Date

KEY PLAN



Mason and Marlowe
Mason and Marlowe Ltd.
Project Managers and Quantity Surveyors
3 Colman Gardens,
Salford Quays, M5 3NT

PROJECT	228 Wythenshawe Manchester M23 0PH
---------	--

CLIENT	Owner
--------	-------

SHEET NO.	MM011
TITLE	Proposed Elevations

Drawn by	Author	Checked by	Checker
Date	10.02.2020	Scale @ A3	1 : 100
			REV