
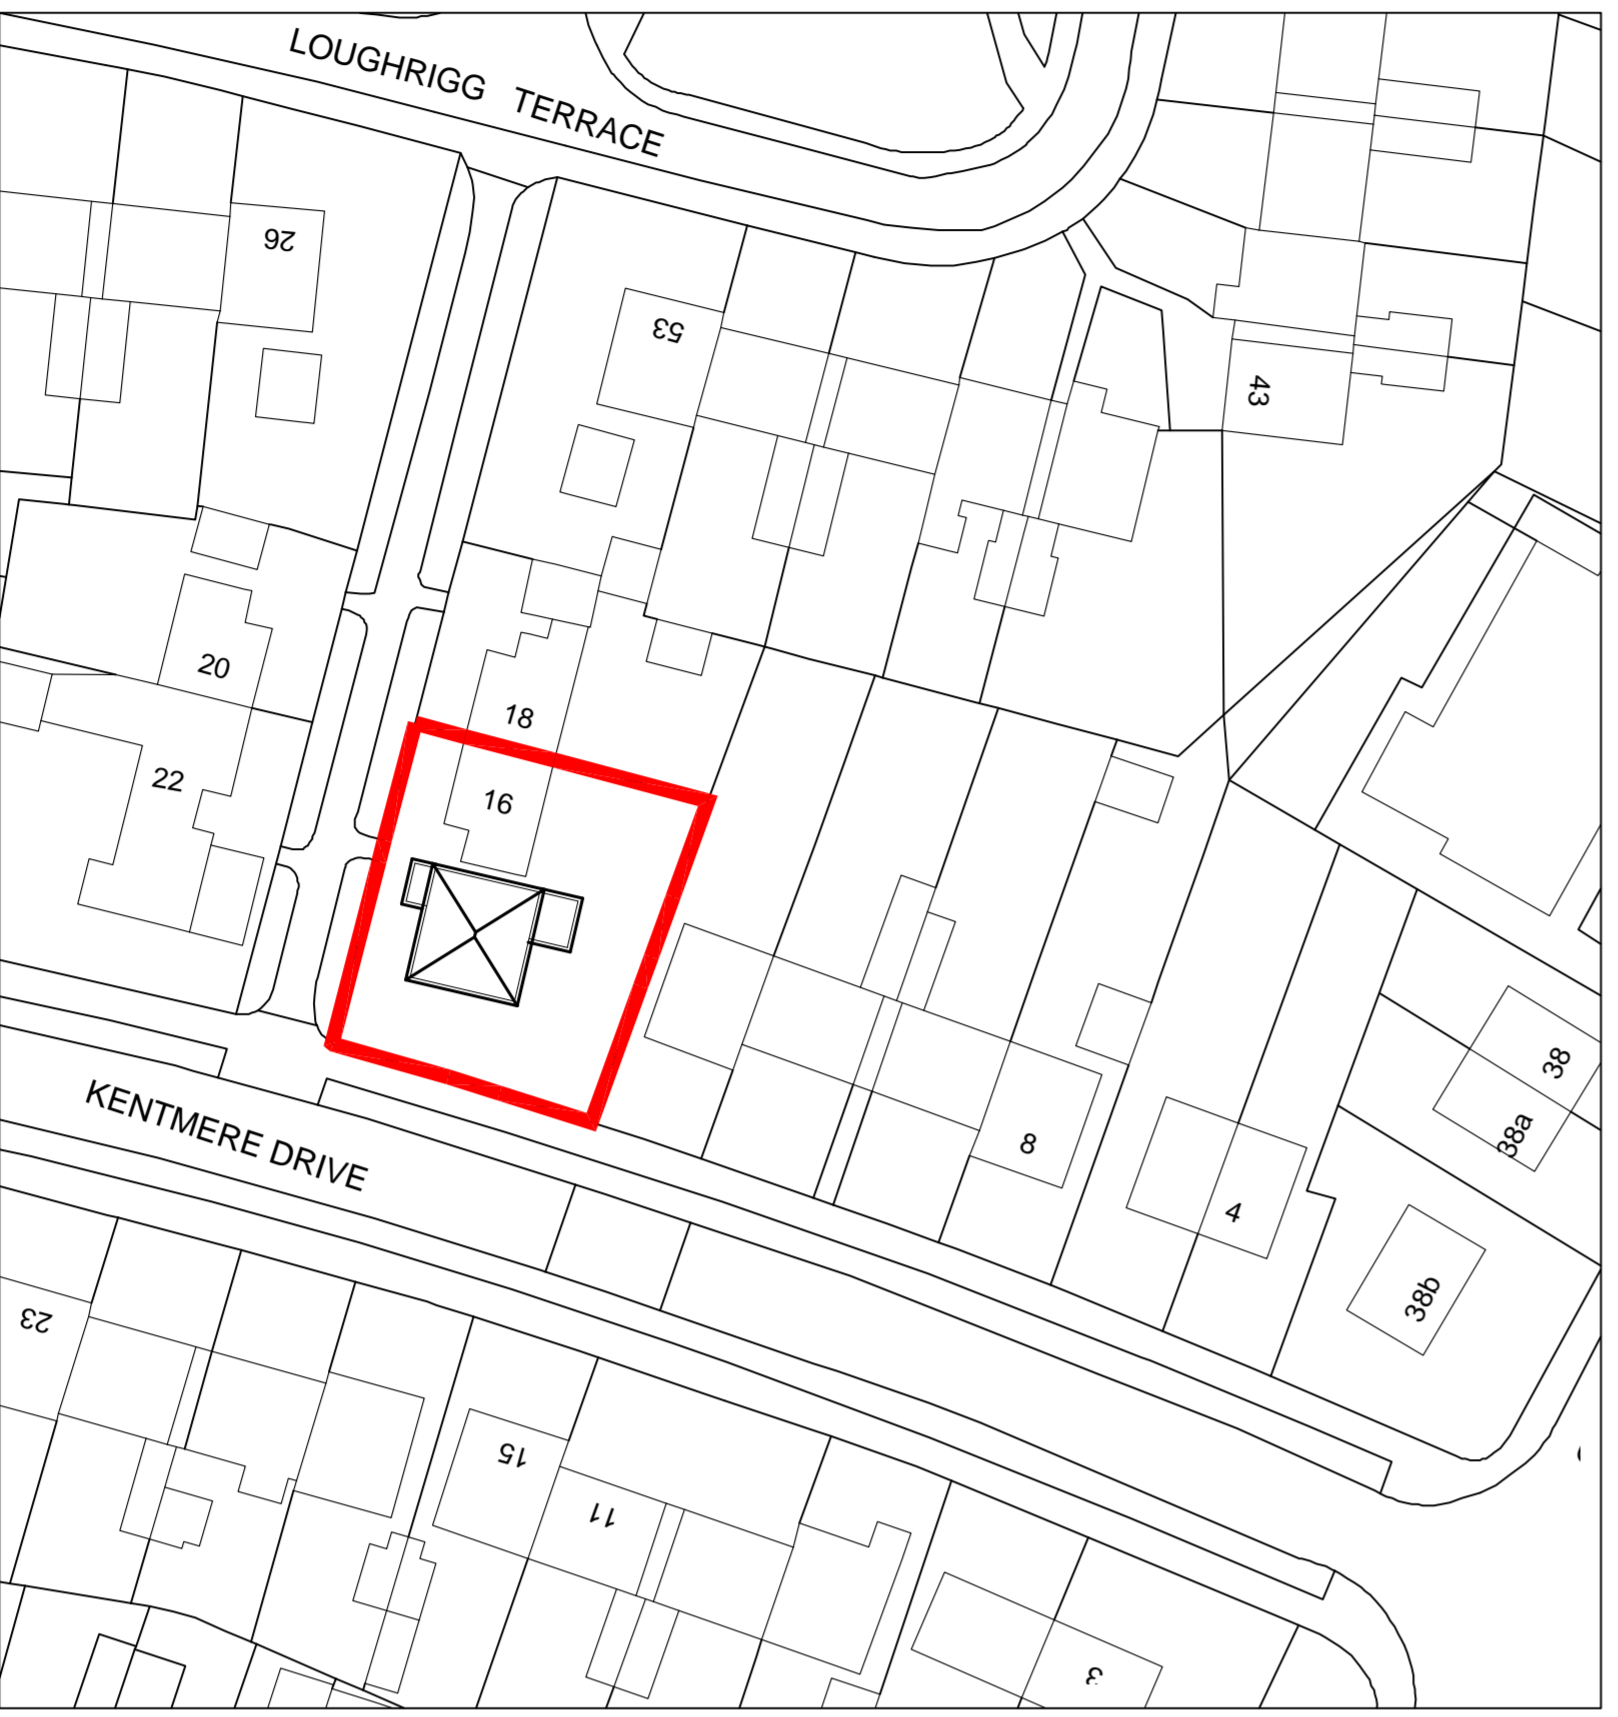
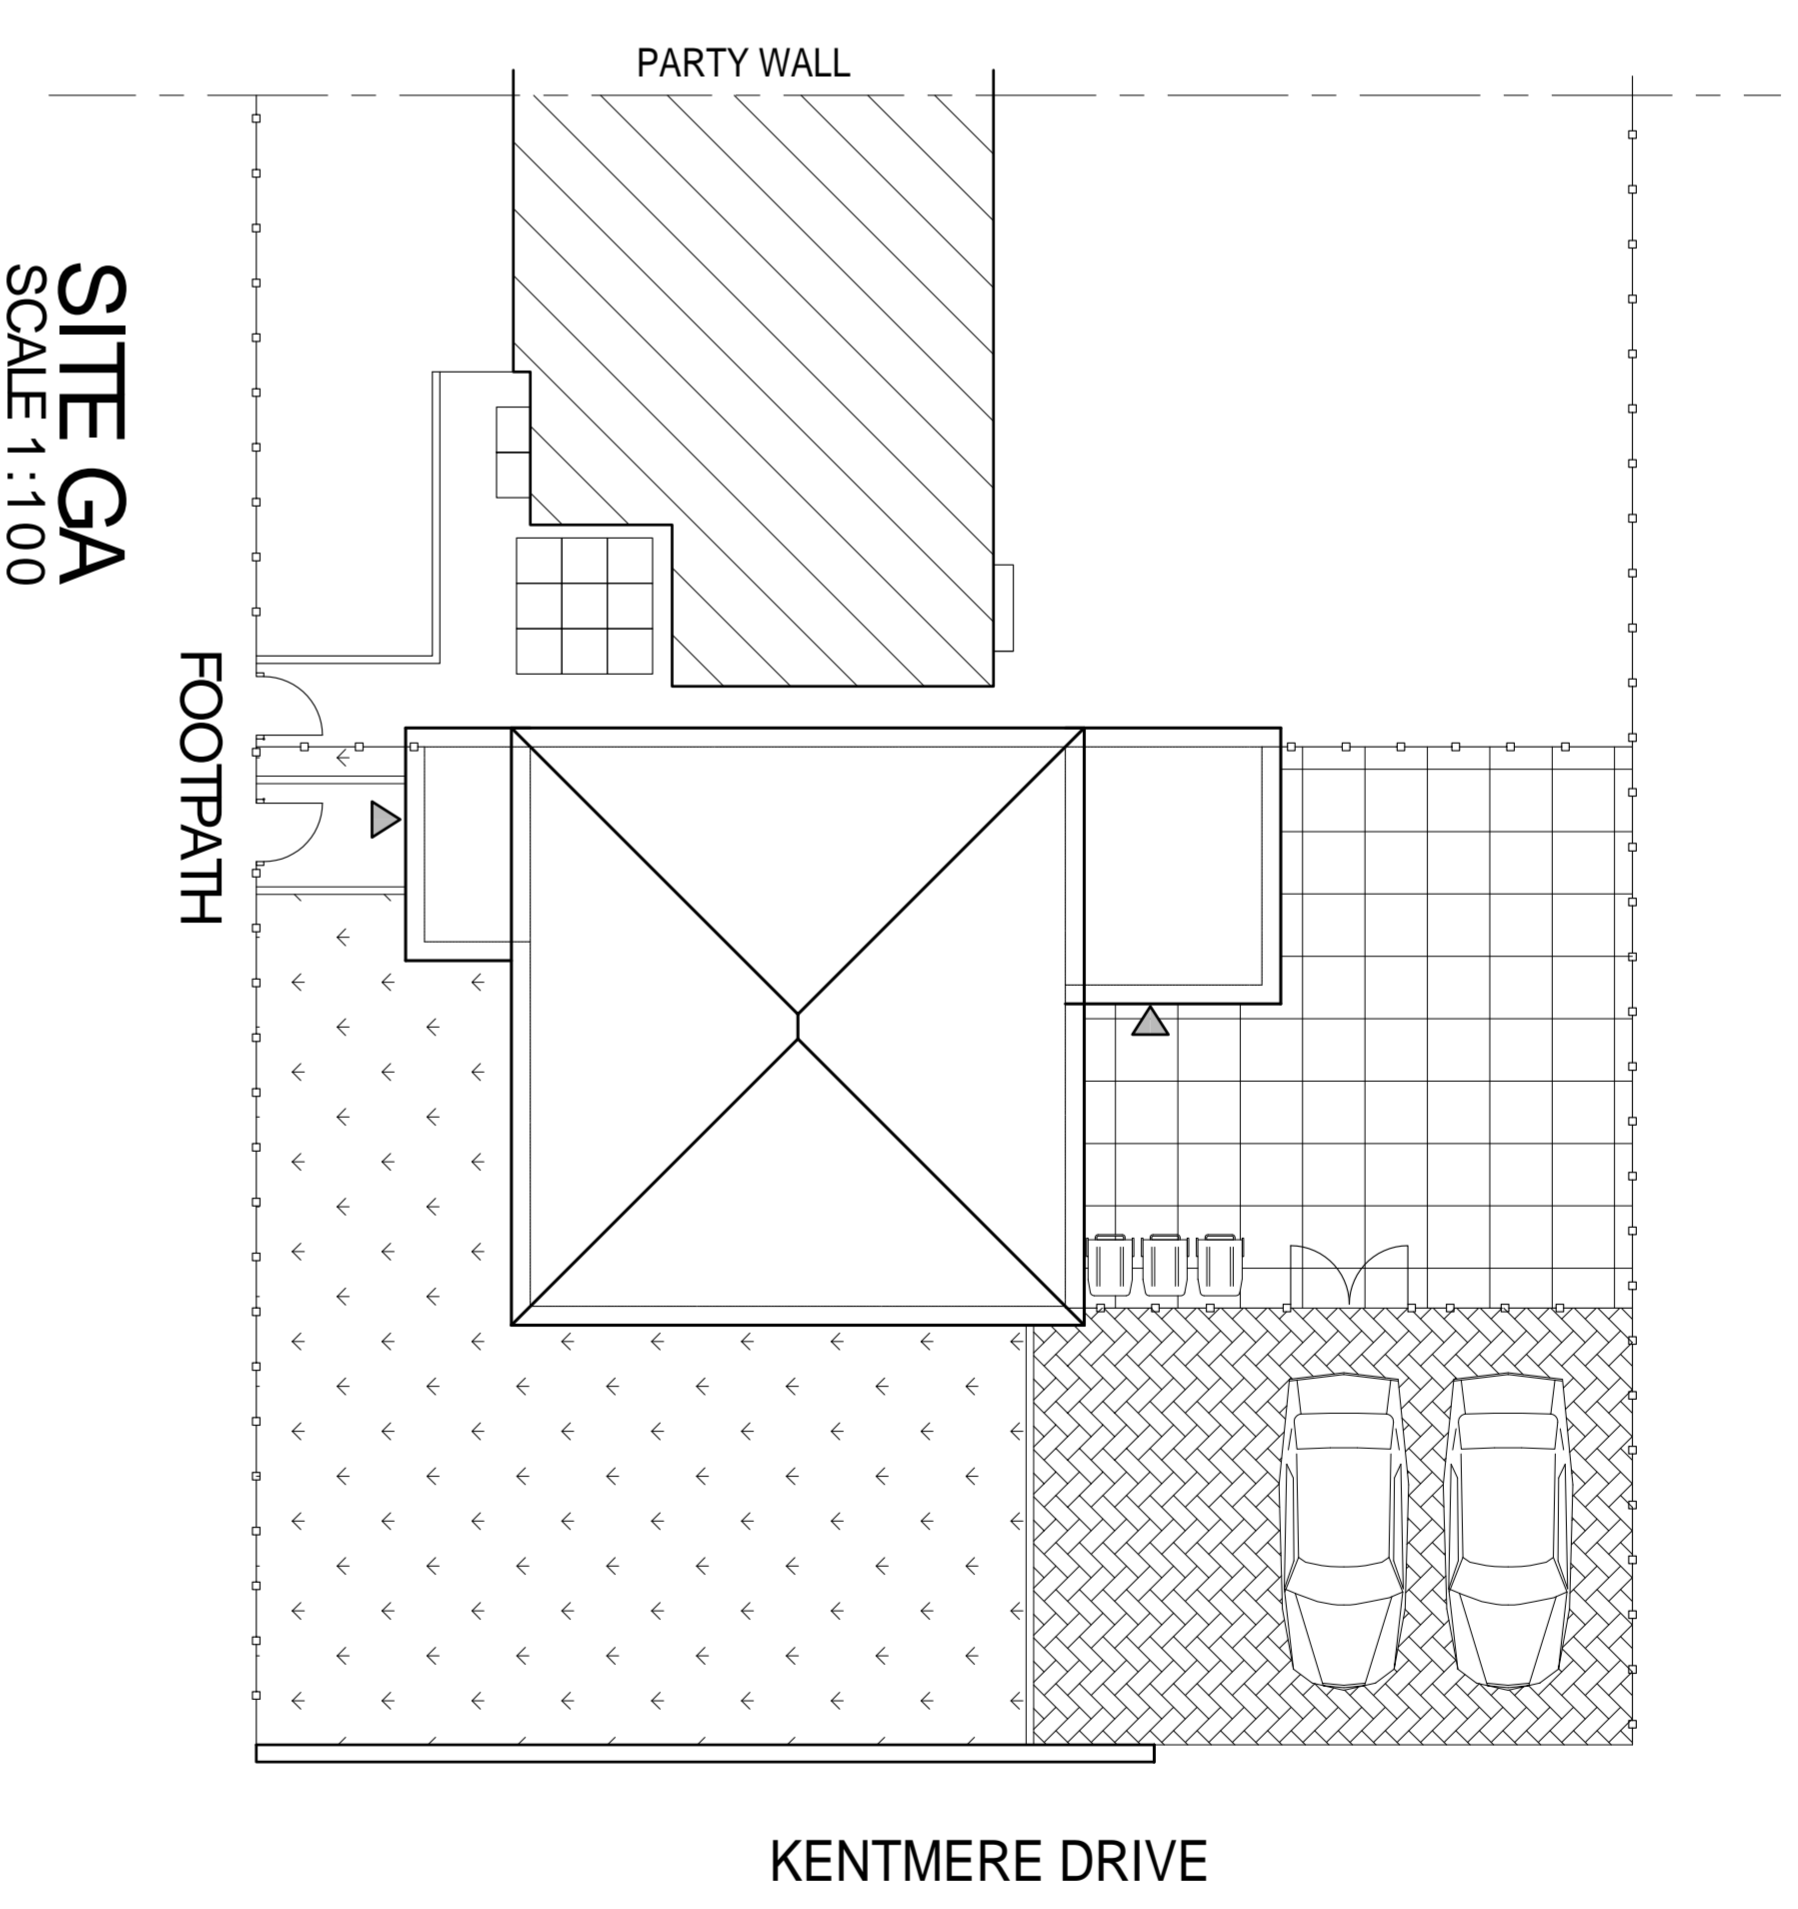



NOTES

- DO NOT SCALE FROM DRAWING**
1. ALL DIMENSIONS ARE IN MILLIMETRES.
 2. THIS DRAWING IS TO BE READ IN CONJUNCTION WITH ALL OTHER RELATED DRAWINGS AND DOCUMENTS.
 3. THE CONTRACTOR IS TO CHECK AND VERIFY ALL DIMENSIONS ON SITE PRIOR TO COMMENCEMENT OF CONSTRUCTION WORKS.
 4. PRIOR TO COMMENCEMENT OF CONSTRUCTION WORKS, THE ASSUMPTIONS USED IN THE DESIGN AND DRAWING PREPARATION DIFFER TO THAT FOUND ON SITE.

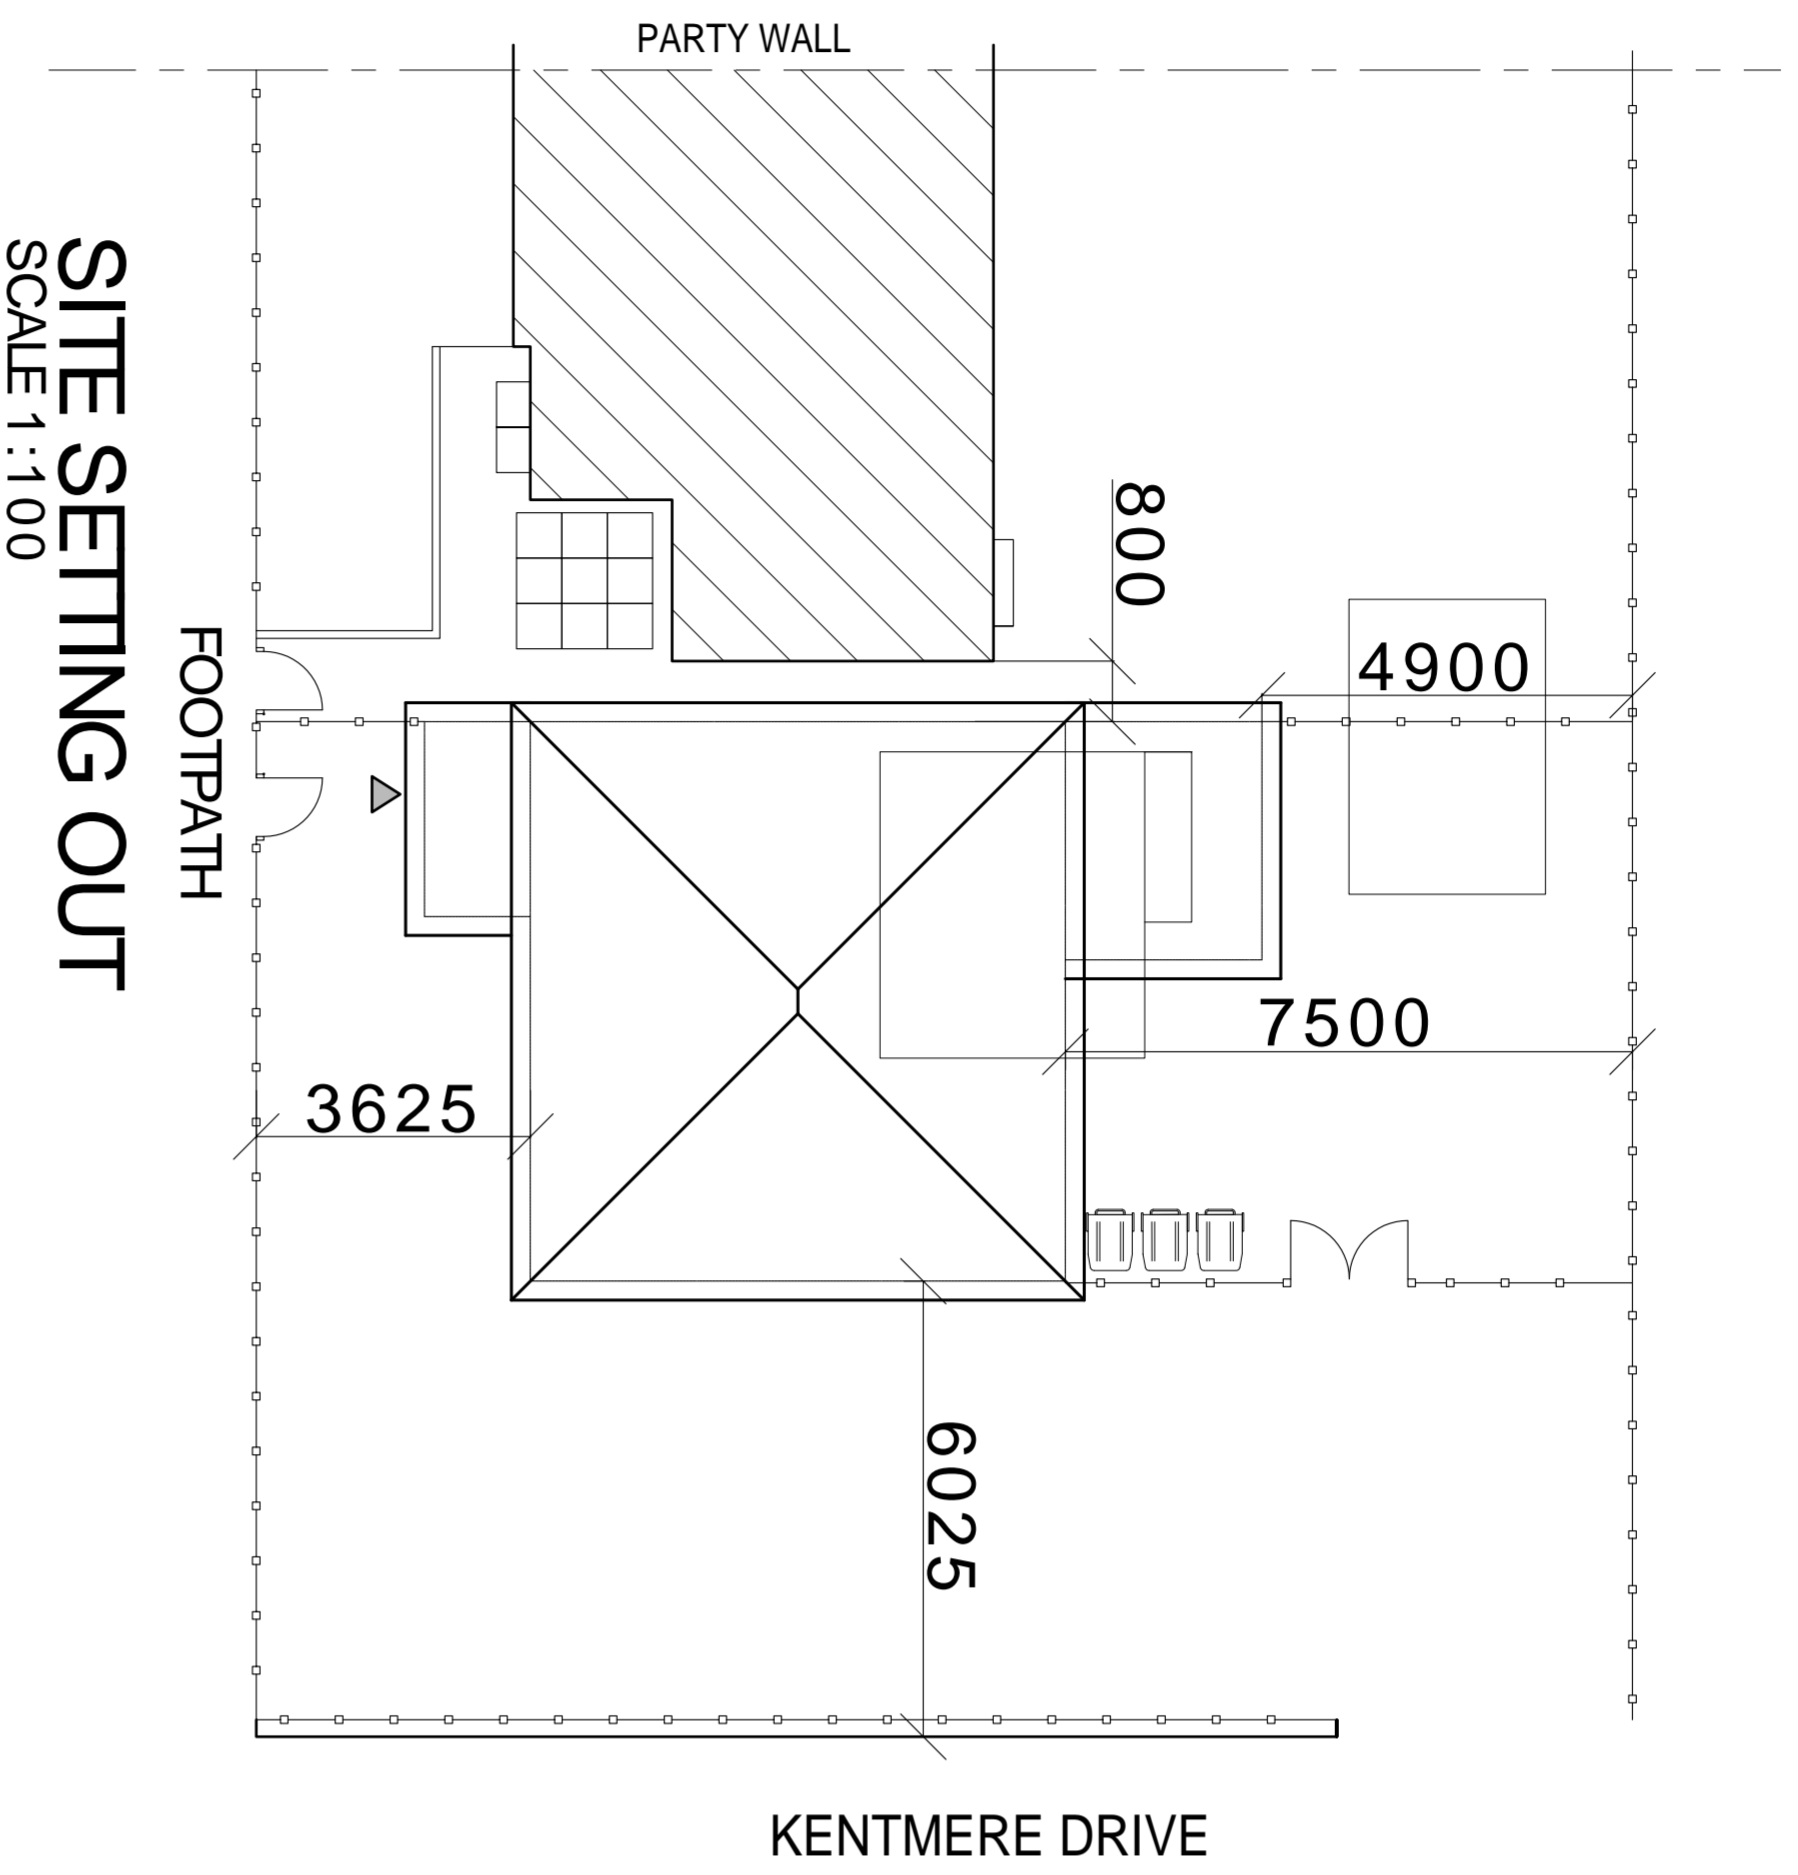

Rev.	Client Amendments	Date	01/03/21	By	JG
 <p>Keystone Design Associates Ltd. Registered Office 261 Church Street Fylde, Preston FY1 3PB Tel. No. 01253 649040 Fax. No. 01253 752901 Email : info@keystonedesign.co.uk</p>					
PROJECT ADDRESS 16 KENTMERE DRIVE BLACKPOOL					
PROJECT TITLE PROPOSED NEW DWELLING					
DRAWING TITLE PROPOSED SITE PLAN					
Client	Mr. K Wheelton	Scale	1:100/500 @ A1		
Drawn	JG	Checked		Date	25/01/2021
DRAWING No.	A020/290/P/03		Revision	A	

SITE LOCATION PLAN
SCALE 1:500

This drawing & contents are the property of Keystone Design Assoc Ltd. Unauthorised reproduction of the whole or any part thereof infringes copyright and may lead to prosecution of civil proceedings.
ServerH/Documents/Drawings/

