
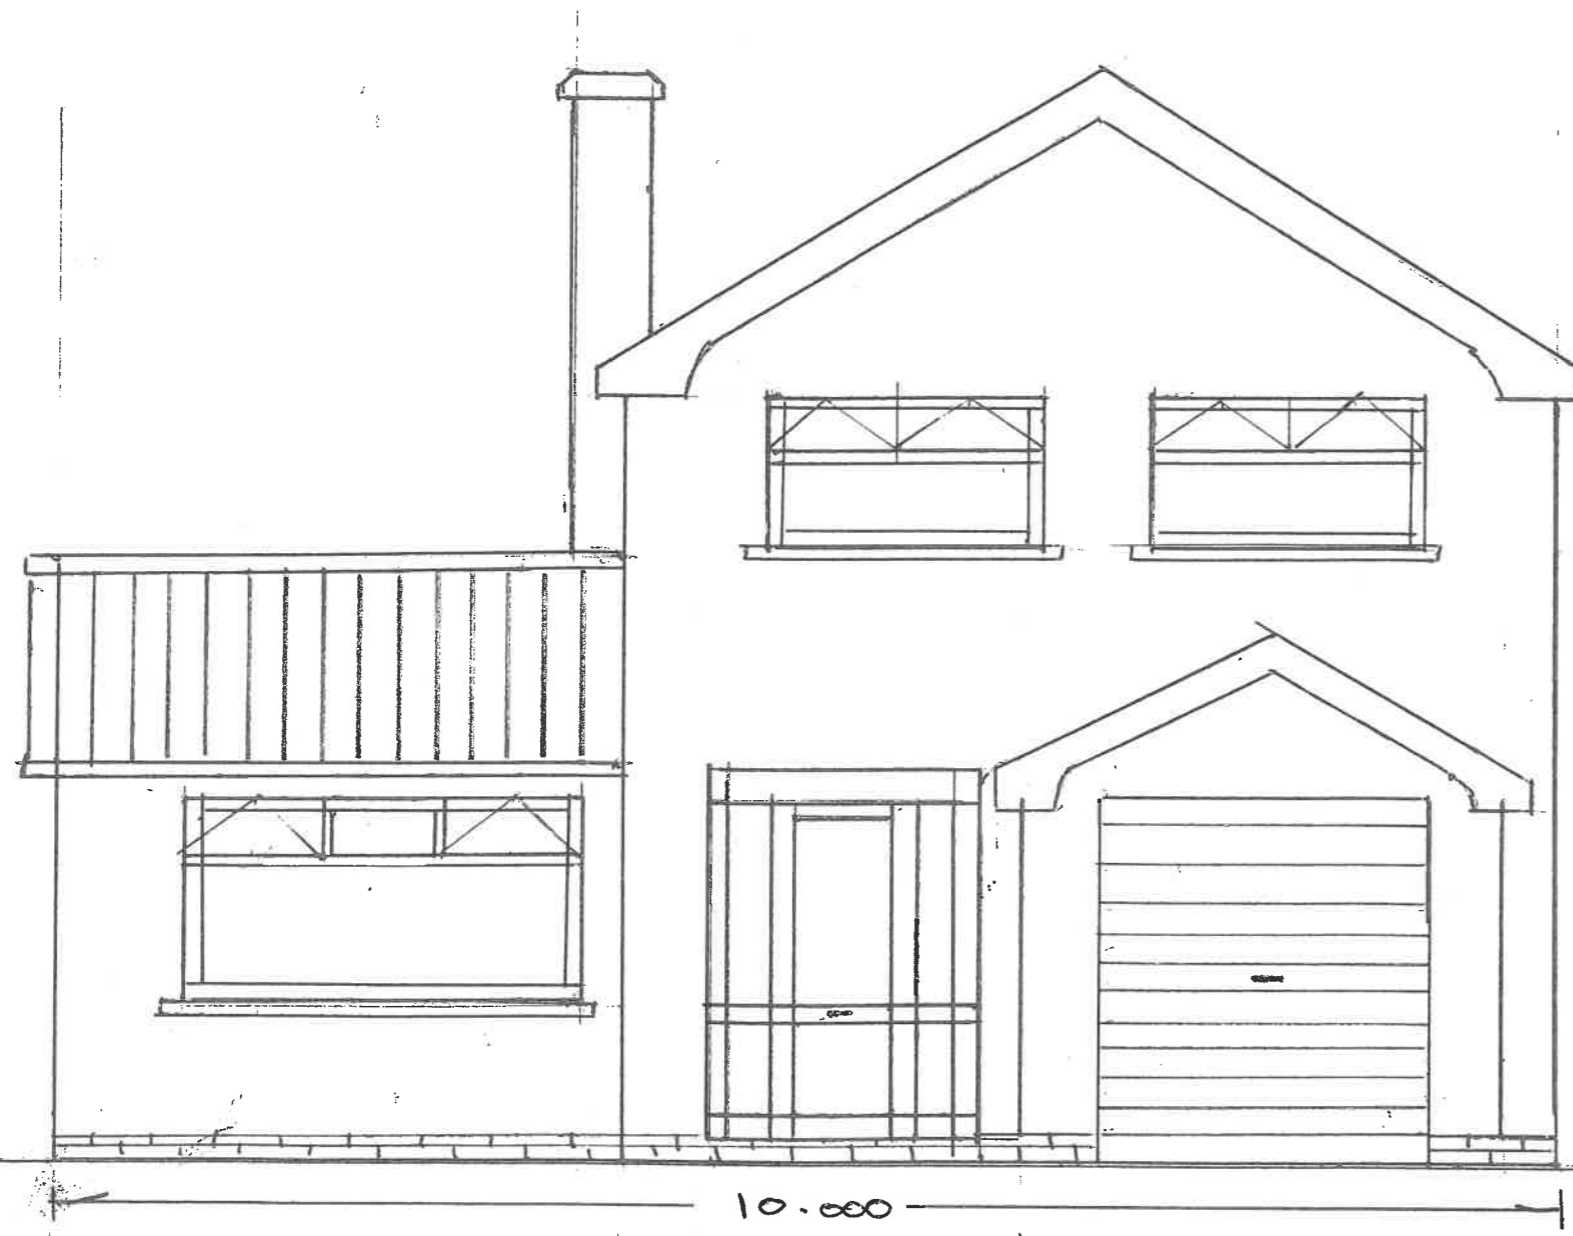


1:50

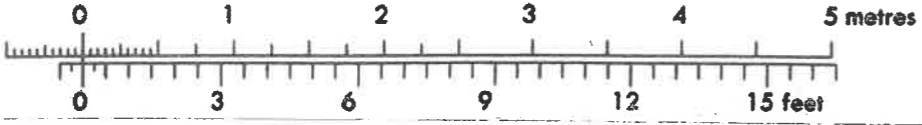

4 RAVESCROFT
FRONT ELEVATION
EXISTING
SCALE 1:50