
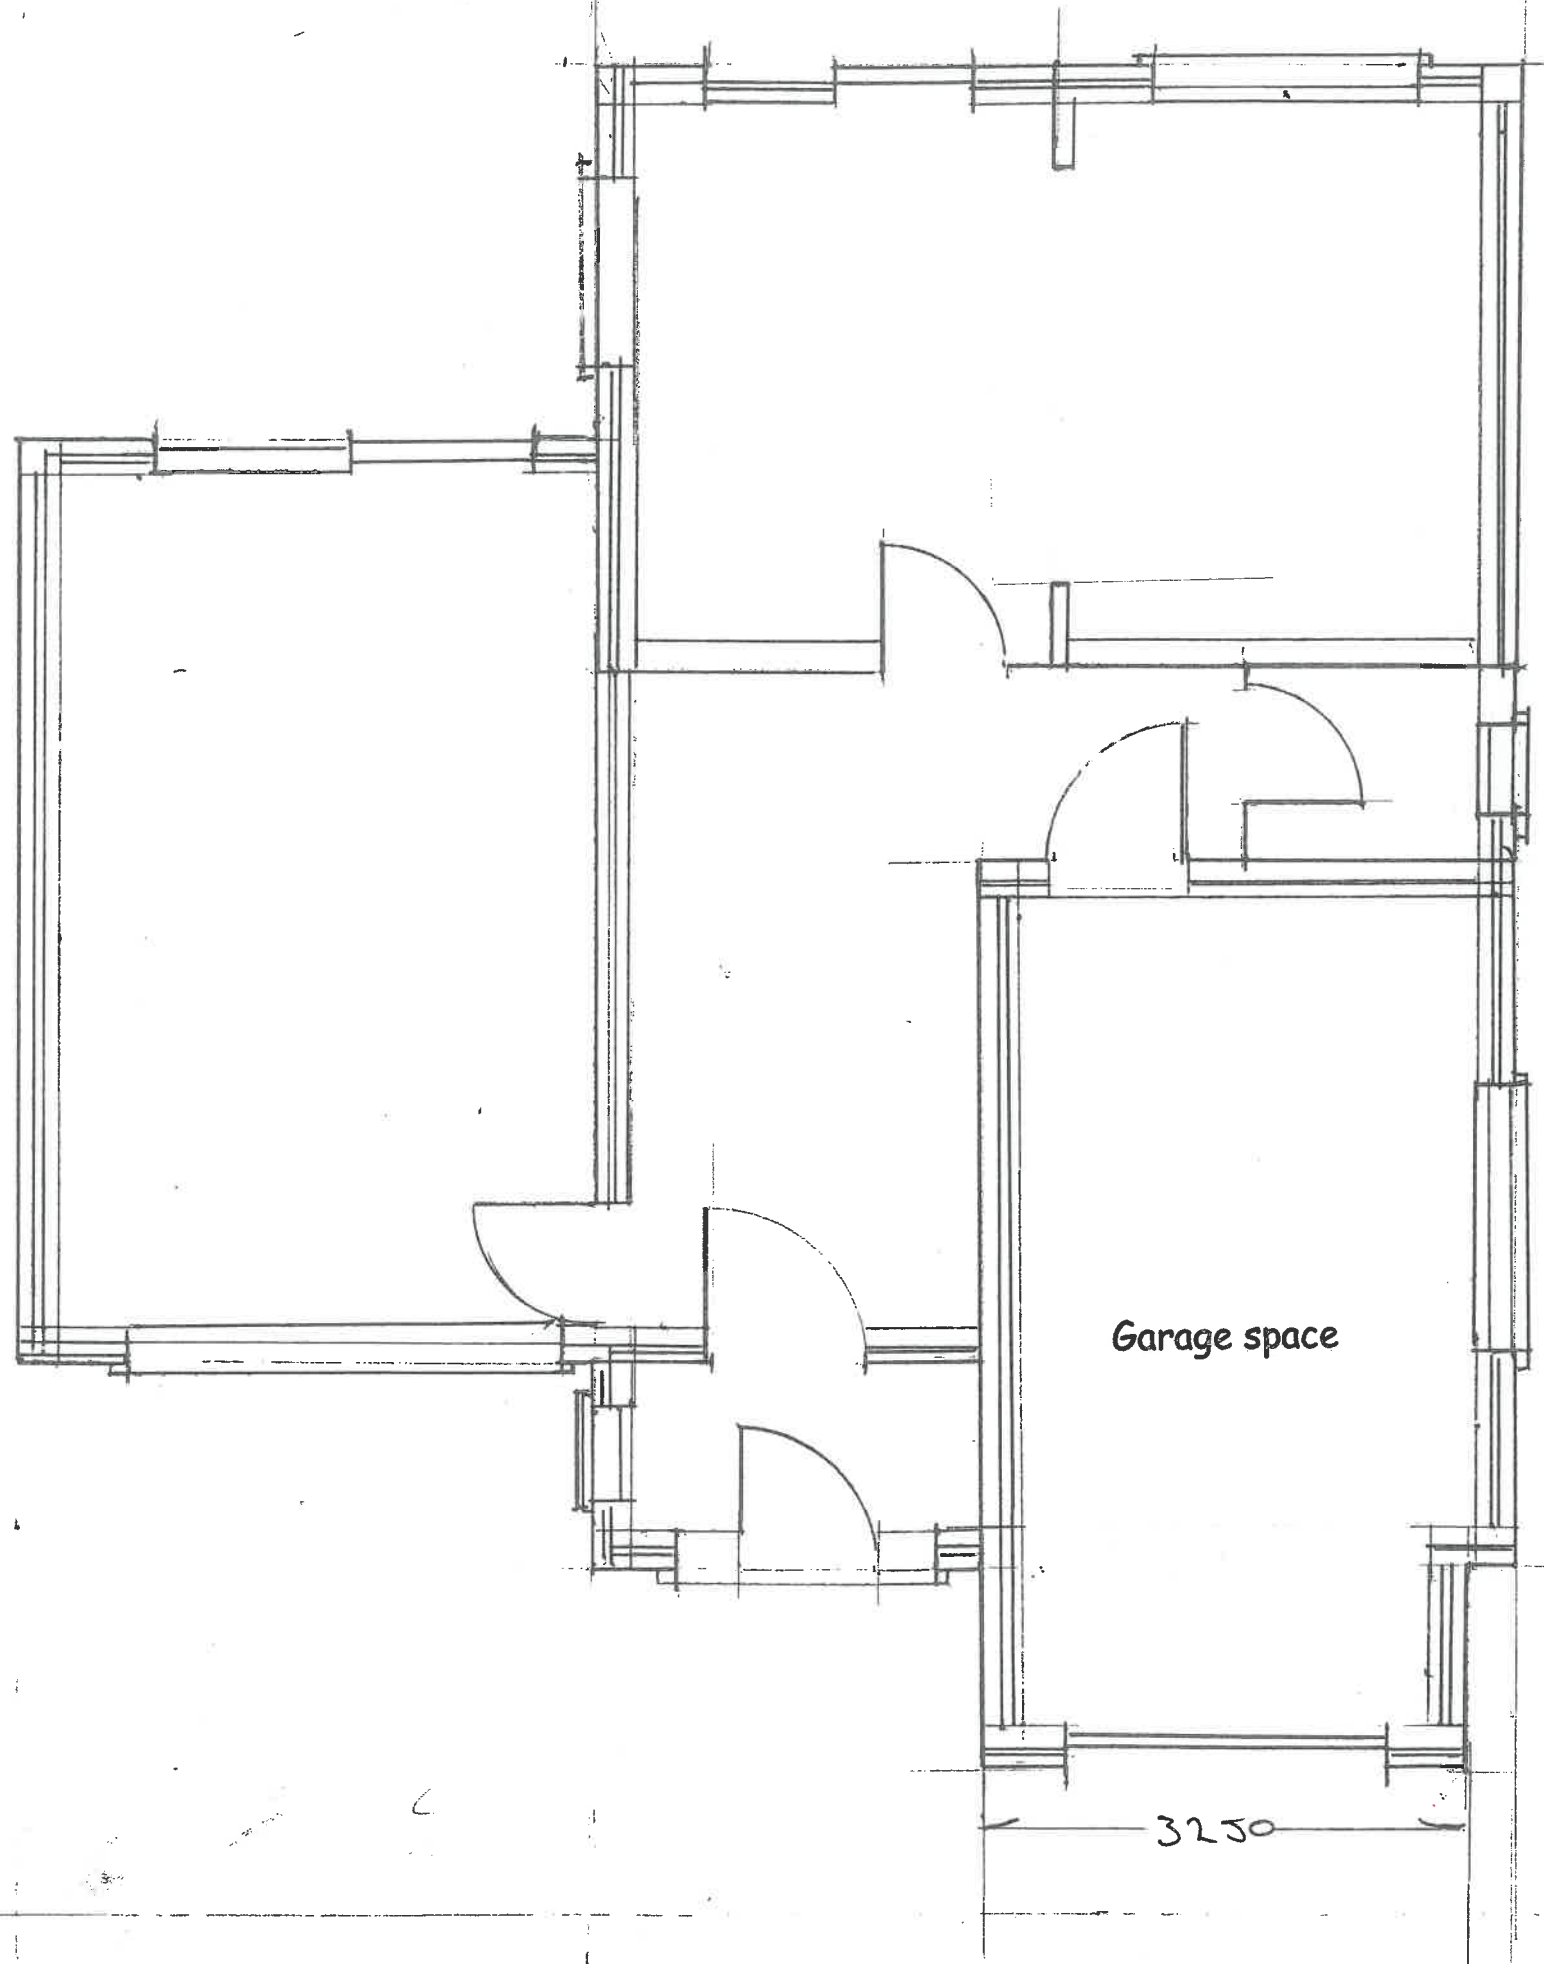


1:50

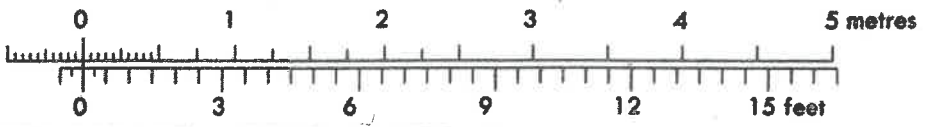

Garage space

3250

4 RAVENSCROFT
FLOOR PLAN
EXISTING
SCALE 1:50