


Notes

The only change to this elevation is the replacement Of the up and over garage door With a UPVC window frame

UPVC frame to match existing Porch design with glass and panels

Sash openings to match existing Window design

Two courses of brick to DPC level To match existing (buff yellow)

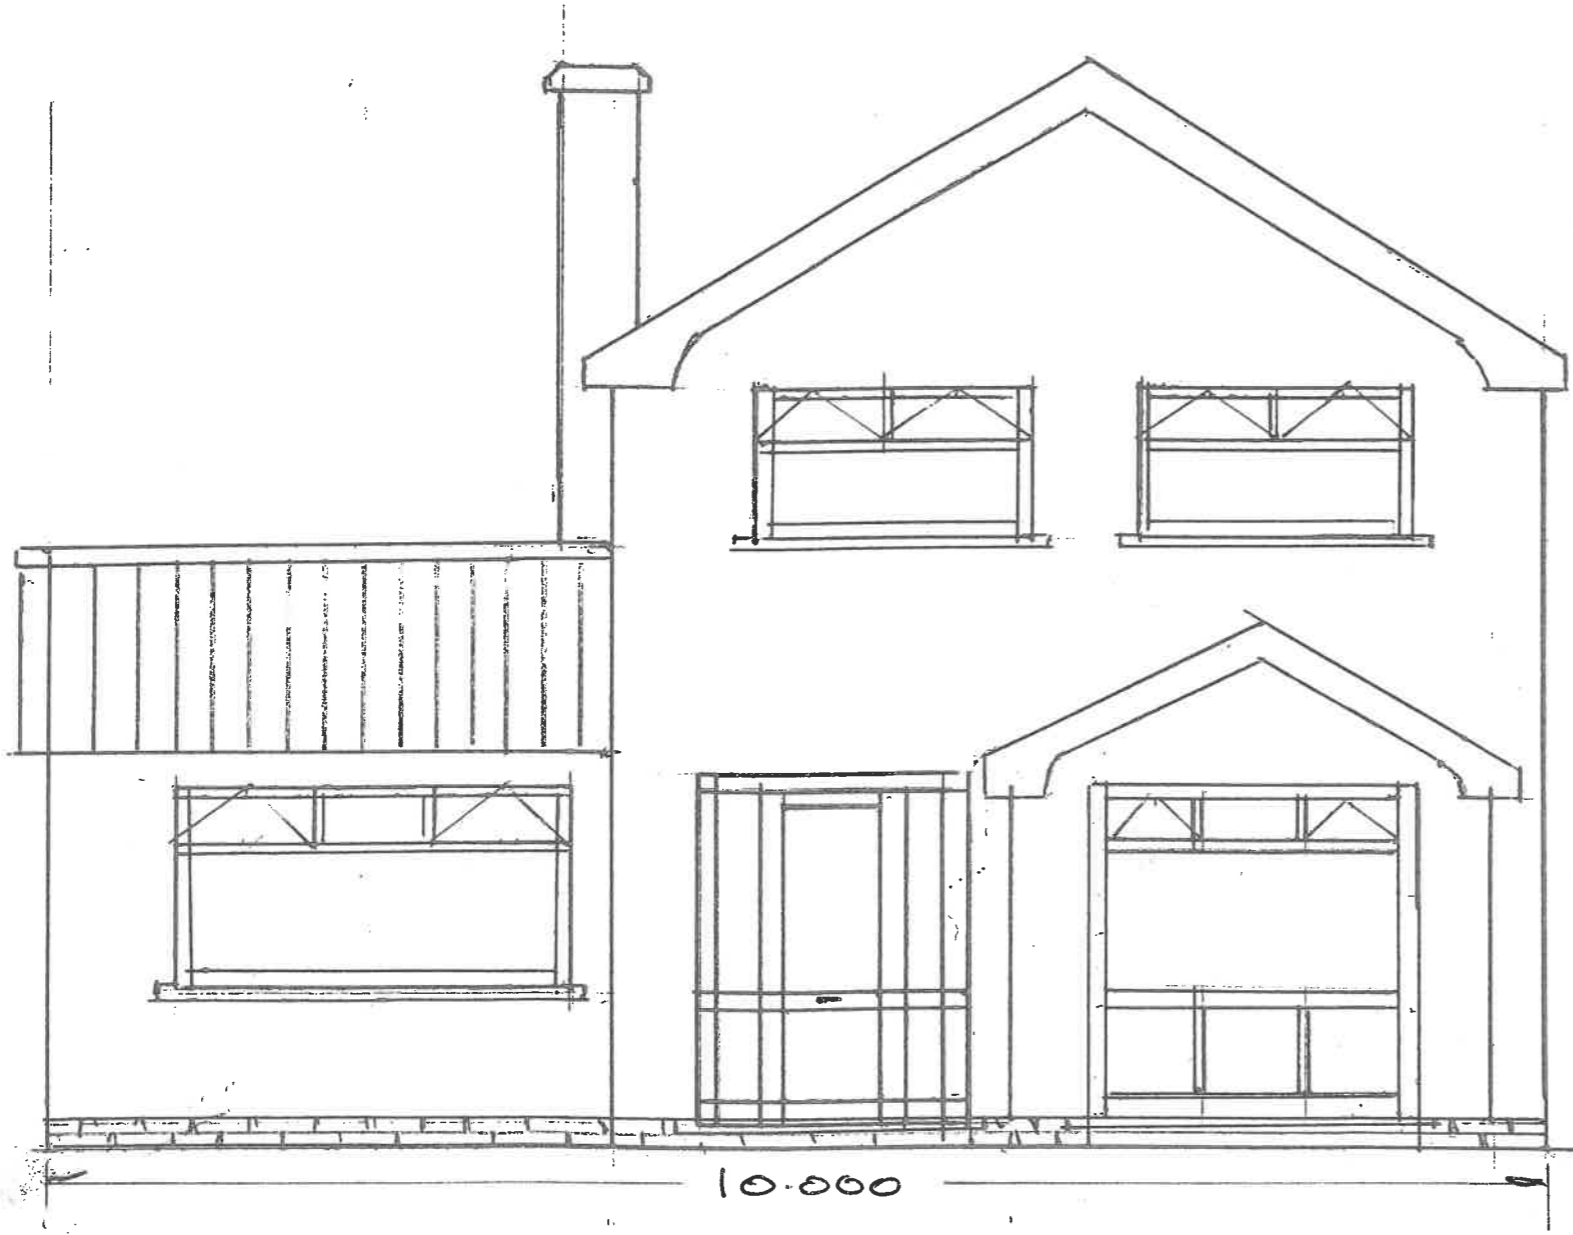

4 RAVENSCROFT
FRONT ELEVATION
PROPOSED
SCALE 1 : 50