


1:50 0 1 2 3 4 5 metres
0 3 6 9 12 15 feet

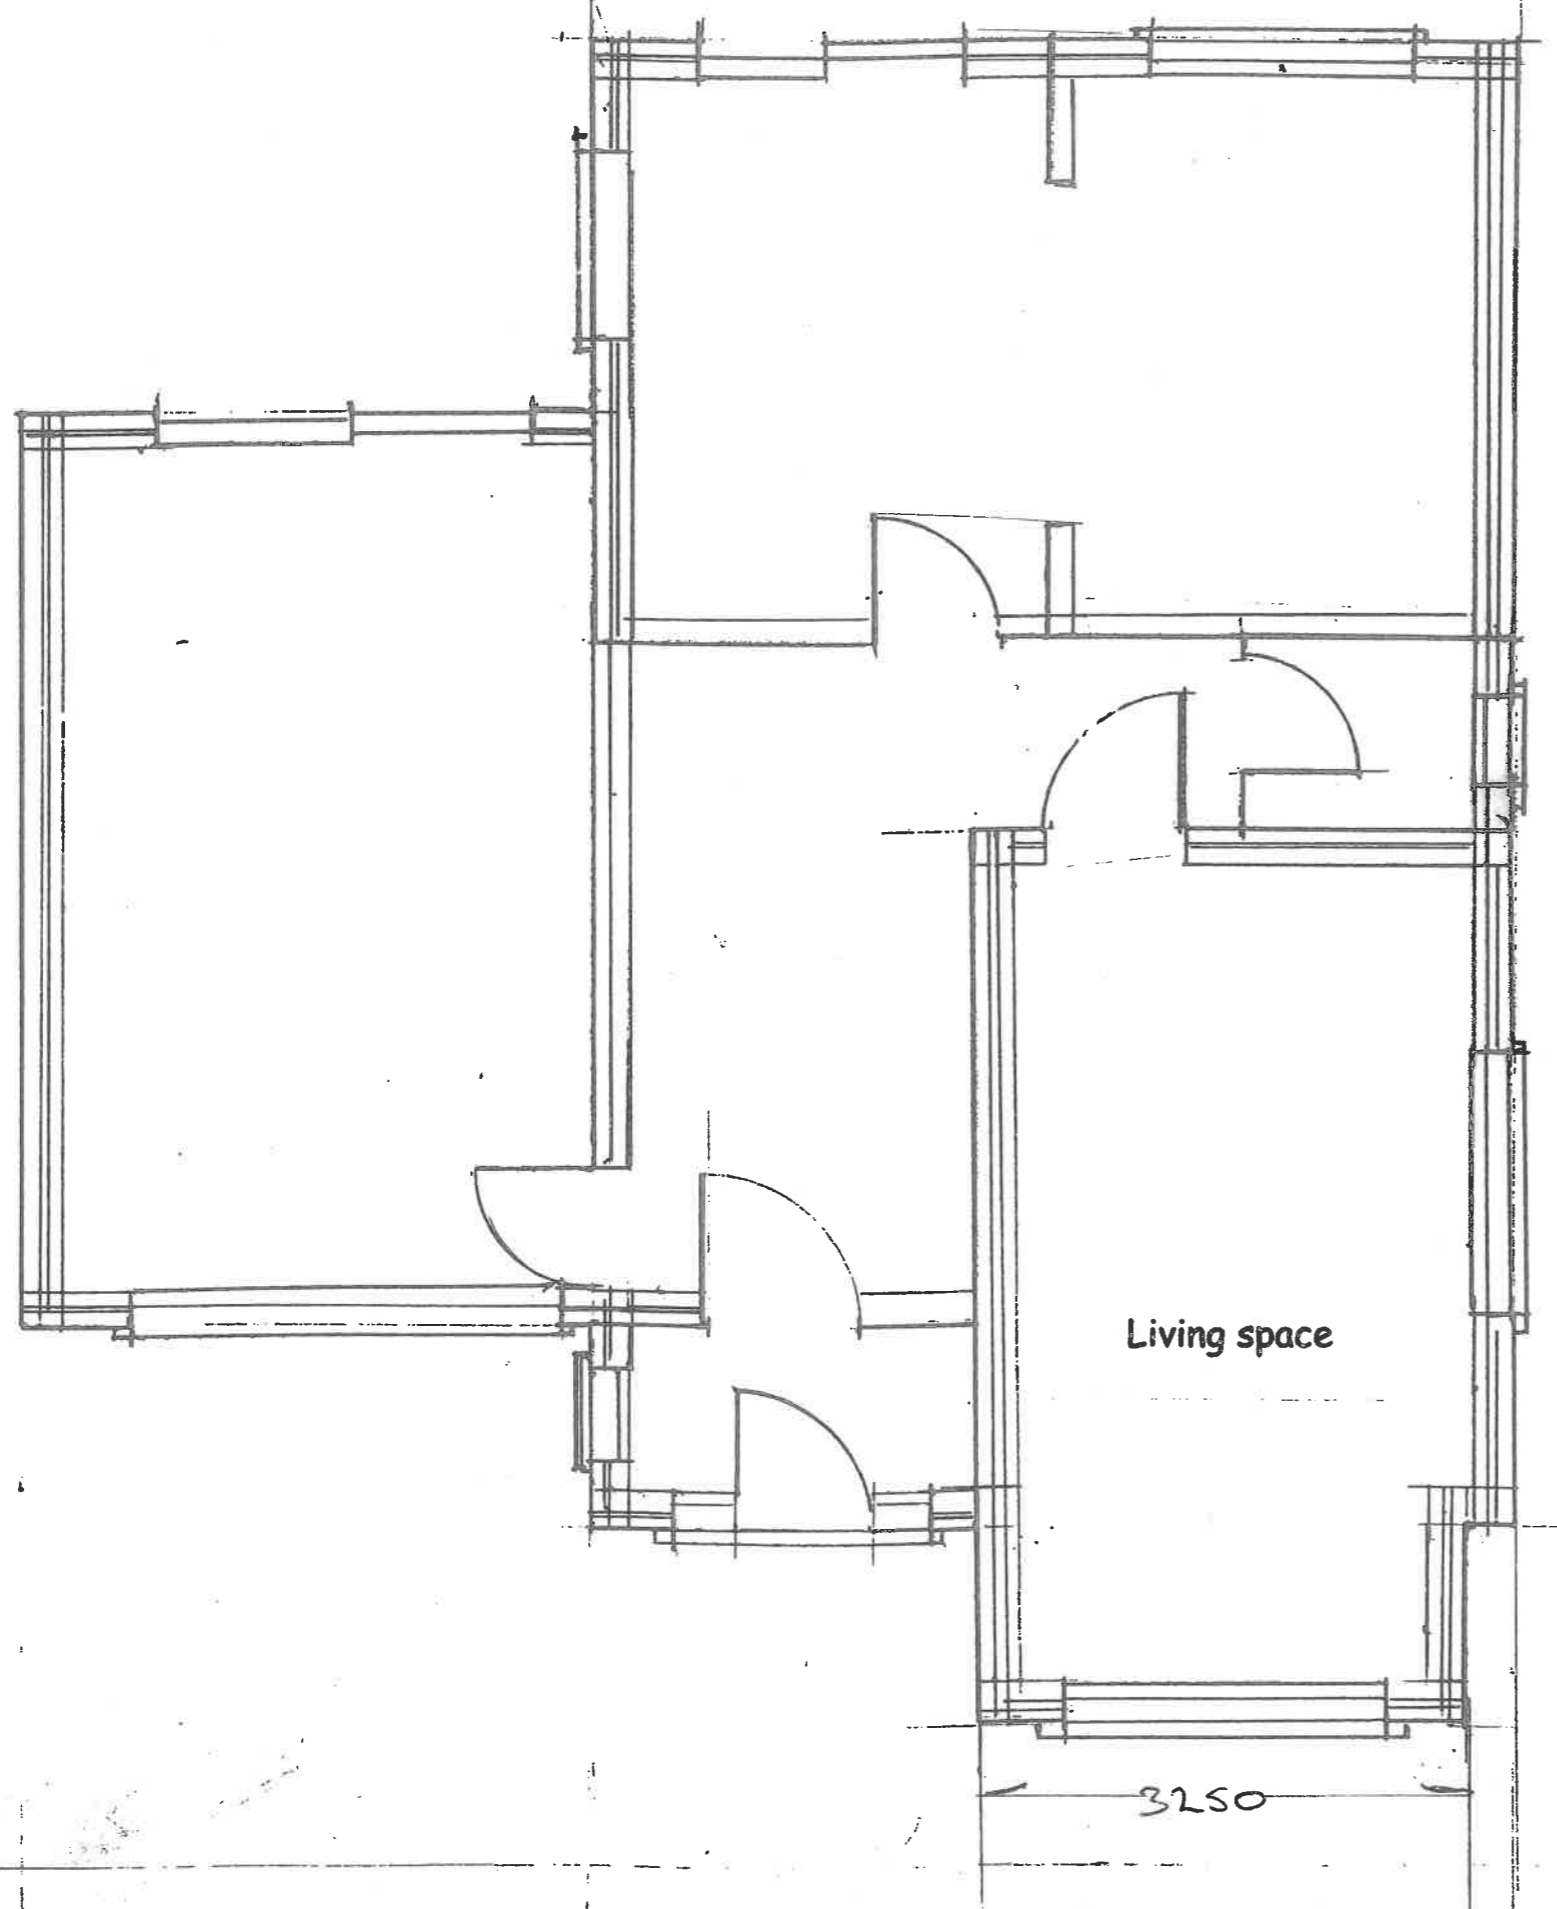

Notes :

There are no changes to the
Existing footprint of the property

4 RAVENSCROFT
FLOOR PLAN
PROPOSED
SCALE 1 : 50