

NOTE


Do not scale from this drawing - all dimensions should be checked on site by the contractor prior to construction and discrepancies notified to the architect immediately.

This drawing should be read in conjunction with the architect's drawings, specification and schedules, and those provided by the other consultants.

Extent of scaffolding shown on this drawing is indicative only and precise locations should be ascertained by visiting the site.

No works to be carried out until the appropriate bat licenses and statutory consents are in place.

Floor and original elements of the building to be carefully protected during the works.

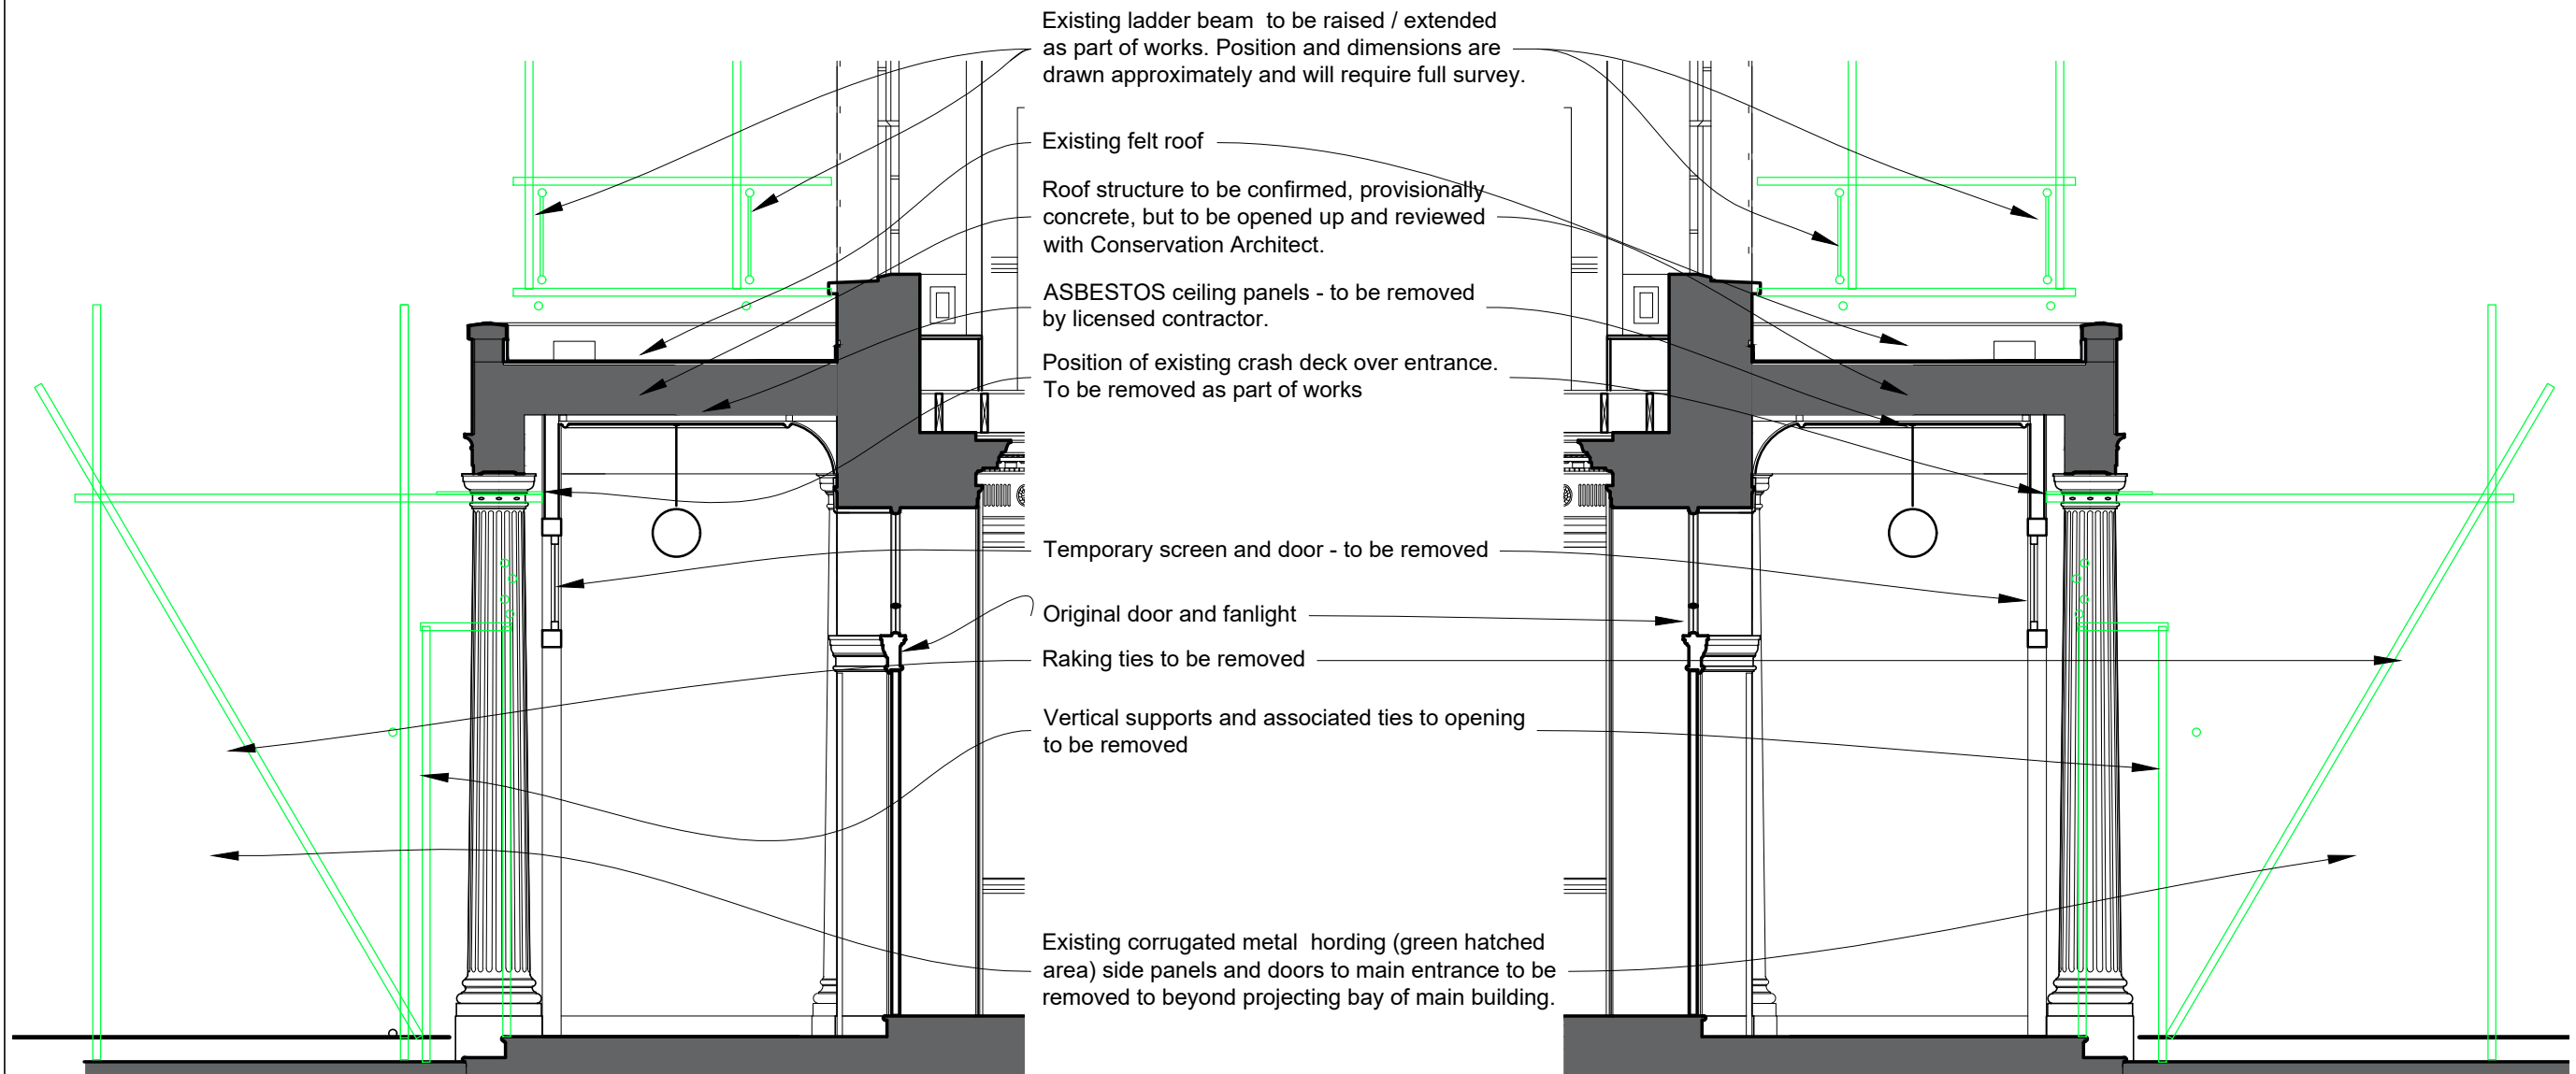

SECTION AND EAST FACING INTERNAL ELEVATION OF PORTICO (PORCH)

SECTION AND WEST ELEVATION OF PORTICO (PORCH)

Simpson & Brown

www.simpsonandbrown.co.uk

The Old Printworks, 77a Brunswick Street, Edinburgh, EH7 5HS
admin@simpsonandbrown.co.uk 0131 555 4678

Architecture Heritage Consultancy Archaeology

JOB TITLE	Poltimore House Portico		
CLIENT	Poltimore House Trust		
DWG TITLE	Sections & internal elevations 1 of 2 As Existing, including scaffolding notes		
A3 SCALE	DRAWN	STATUS	JOB NO. DWG NO. REV
1:50	SW	TENDER	1099.02 PPS03