





EXTRACT FROM ORDNANCE SURVEY MAP scale NTS

Ordnance Survey, (c) Crown Copyright 2021. All rights reserved. Licence number 124145093

- Ownership boundary defined by **blue** line
- Site boundary defined by **red** line
- Green** square indicates area covered by site plan adjacent
- Purple** line indicates site working area

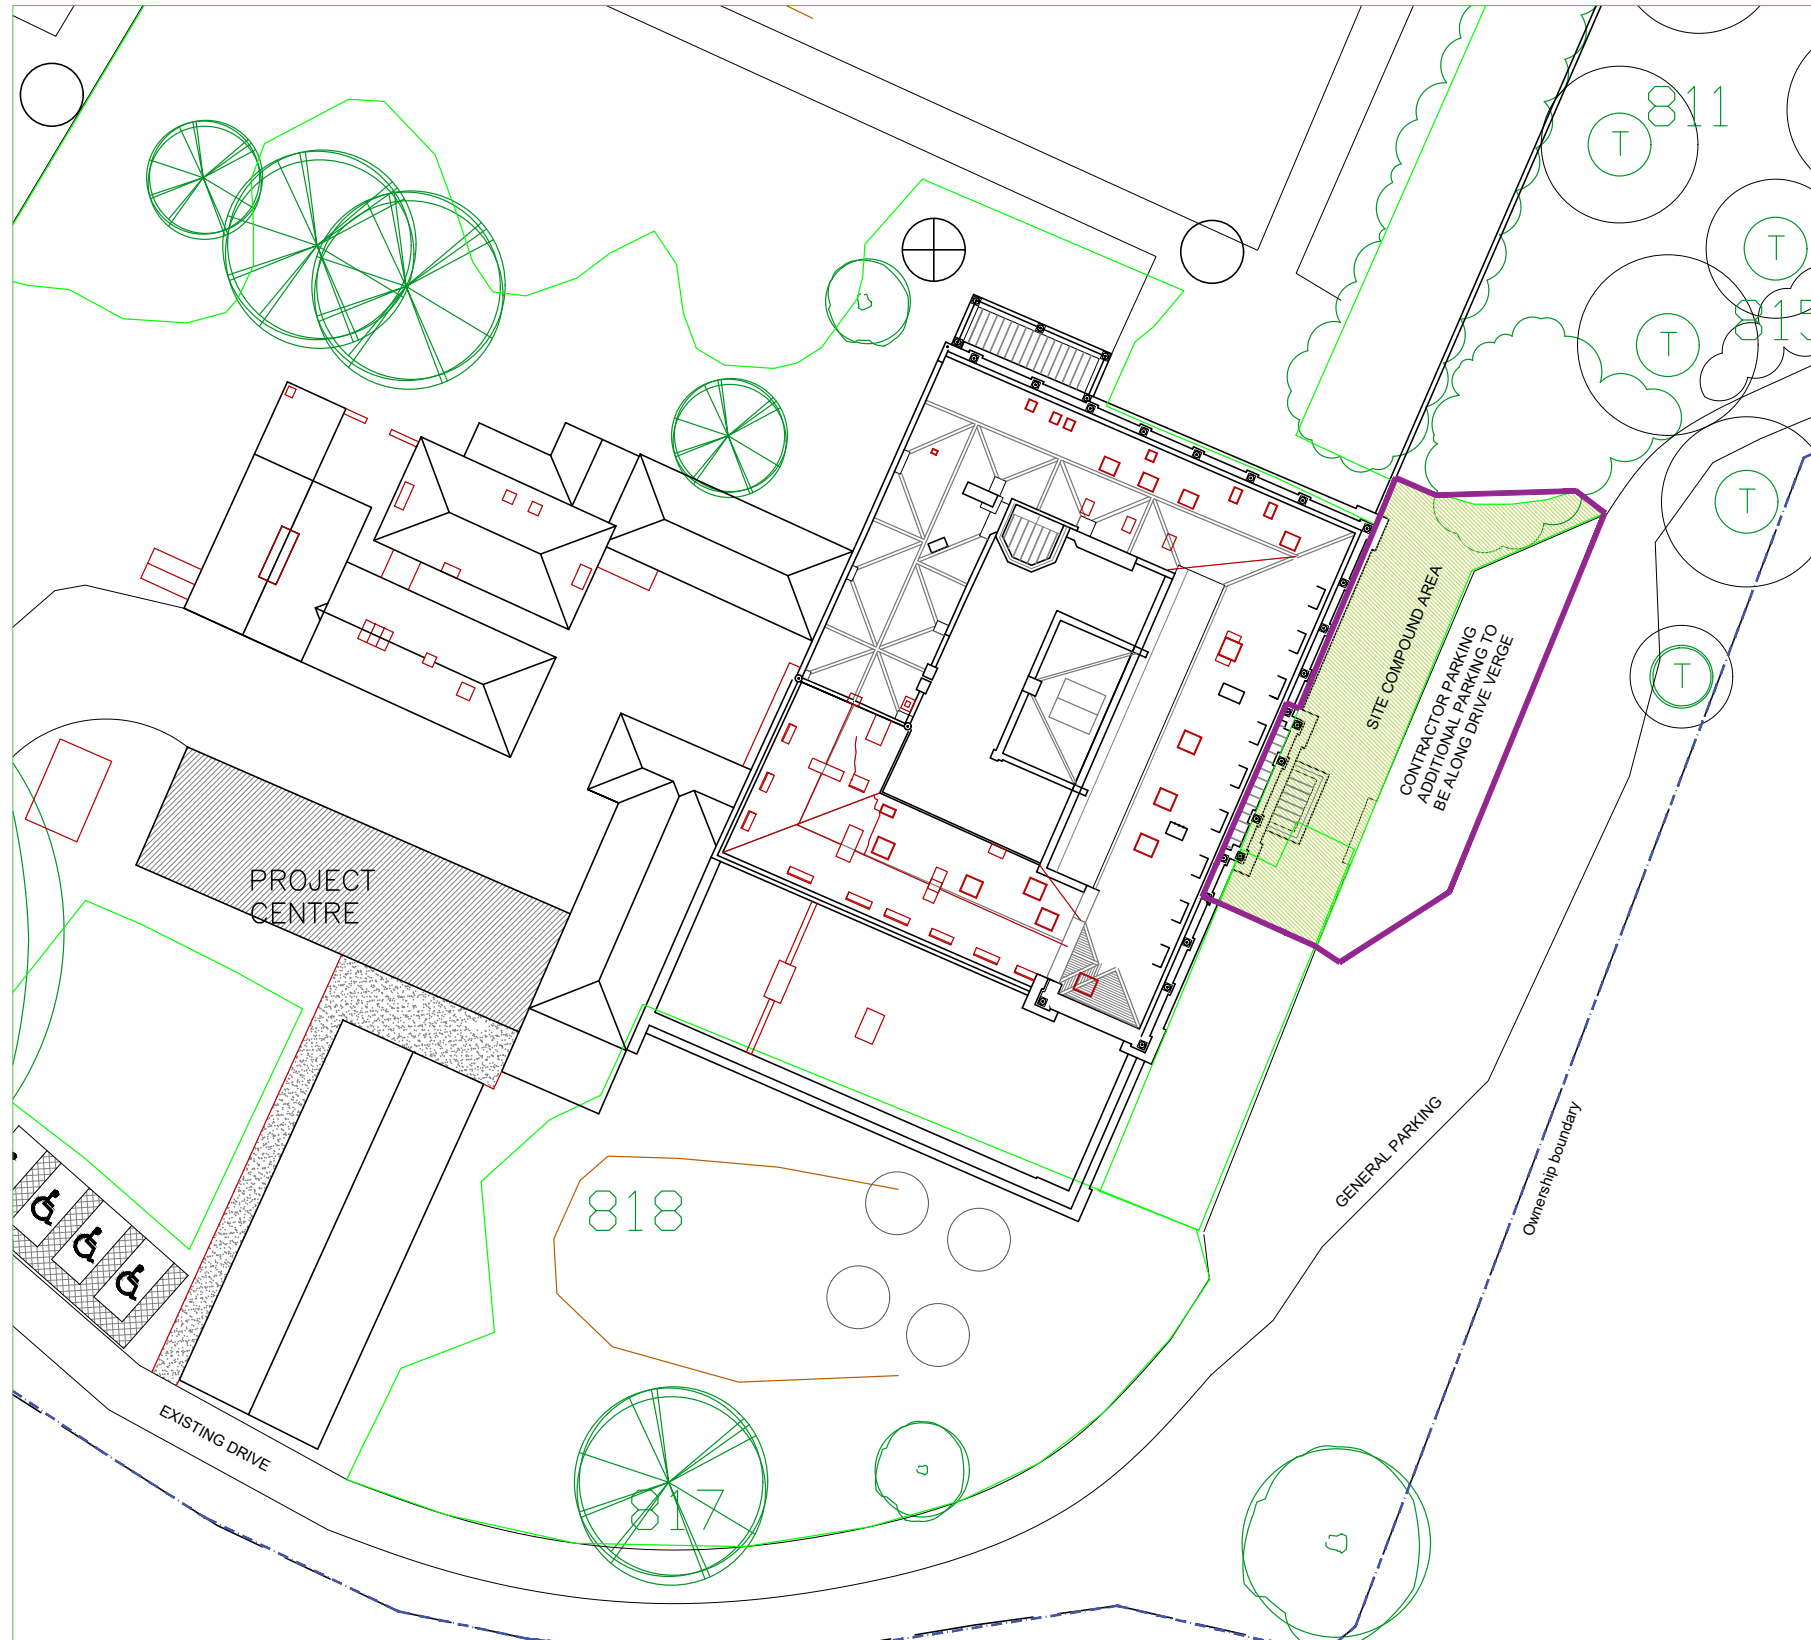

SITE PLAN scale 1:500

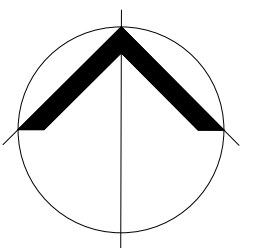

**Simpson & Brown**  
www.simpsonandbrown.co.uk

The Old Printworks, 77a Brunswick Street, Edinburgh, EH7 5HS  
admin@simpsonandbrown.co.uk 0131 555 4678

Architecture Heritage Consultancy Archaeology

JOB TITLE **Poltimore House Portico**  
CLIENT **Poltimore House Trust**  
DWG TITLE **Location and Site Plan**

A3 SCALE	DRAWN	STATUS	JOB NO.	DWG NO.	REV
1:500, NTS	SW	CONTRACT	1099.05	PPL01	