



EXTRACT FROM ORDNANCE SURVEY MAP scale NTS
License number 100022432

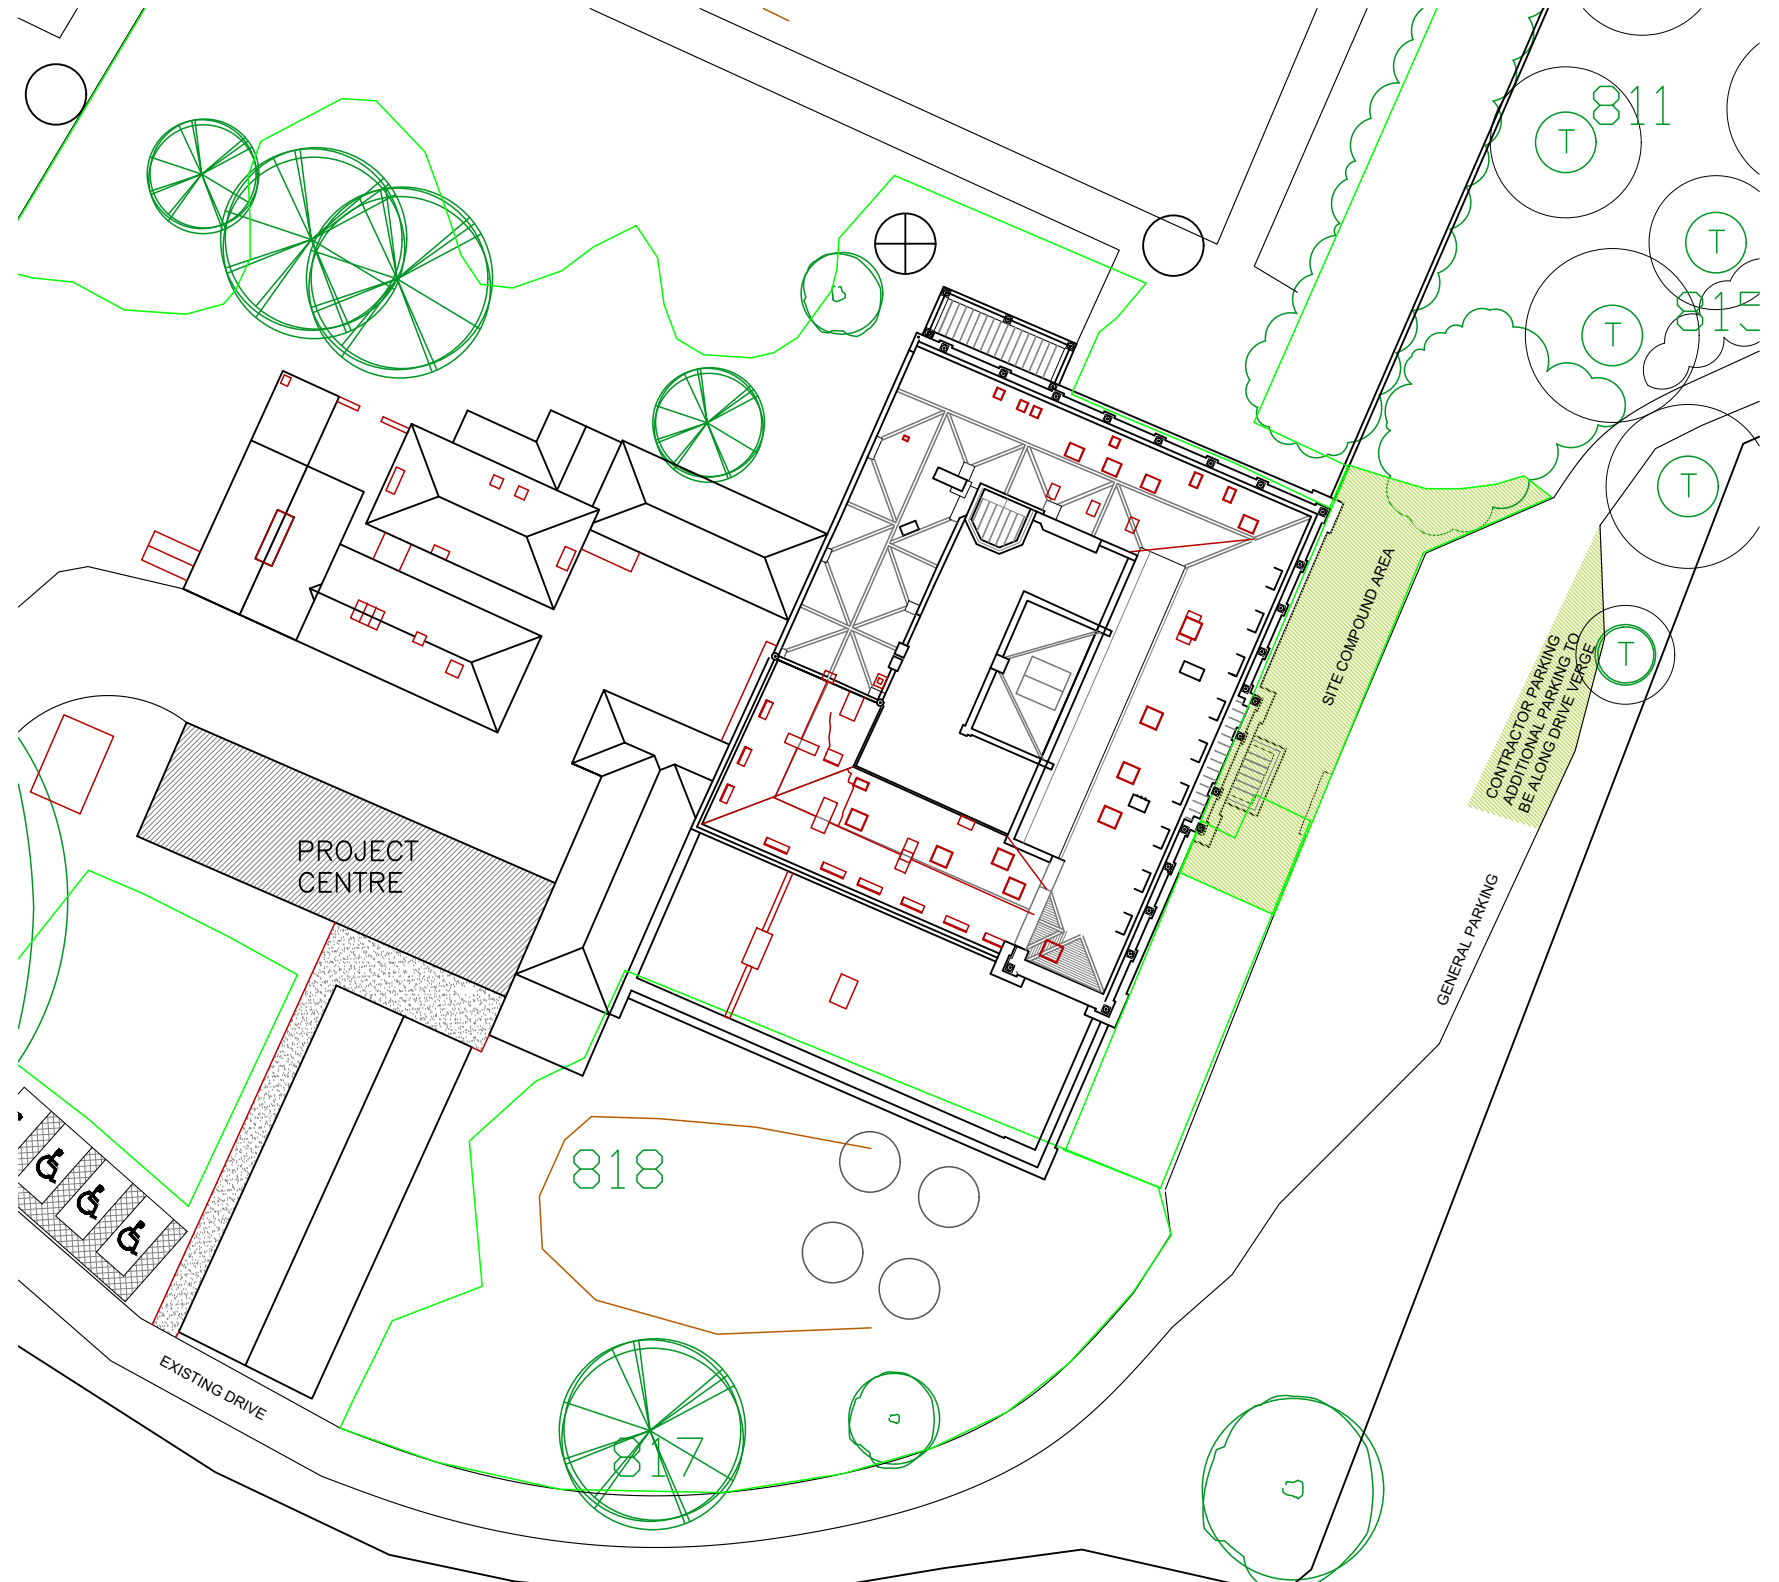

SITE PLAN scale 1:500

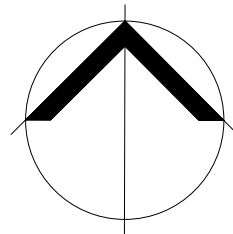

Simpson & Brown
www.simpsonandbrown.co.uk

The Old Printworks, 77a Brunswick Street, Edinburgh, EH7 5HS
admin@simpsonandbrown.co.uk 0131 555 4678

Architecture Heritage Consultancy Archaeology

JOB TITLE **Poltimore House Portico**
CLIENT **Poltimore House Trust**
DWG TITLE **Location and Site Plan**

A3 SCALE DRAWN STATUS

1:500, NTS SW TENDER

JOB NO. DWG NO. REV

1099.05 PPL01