


No. 1 GROVE PLACE

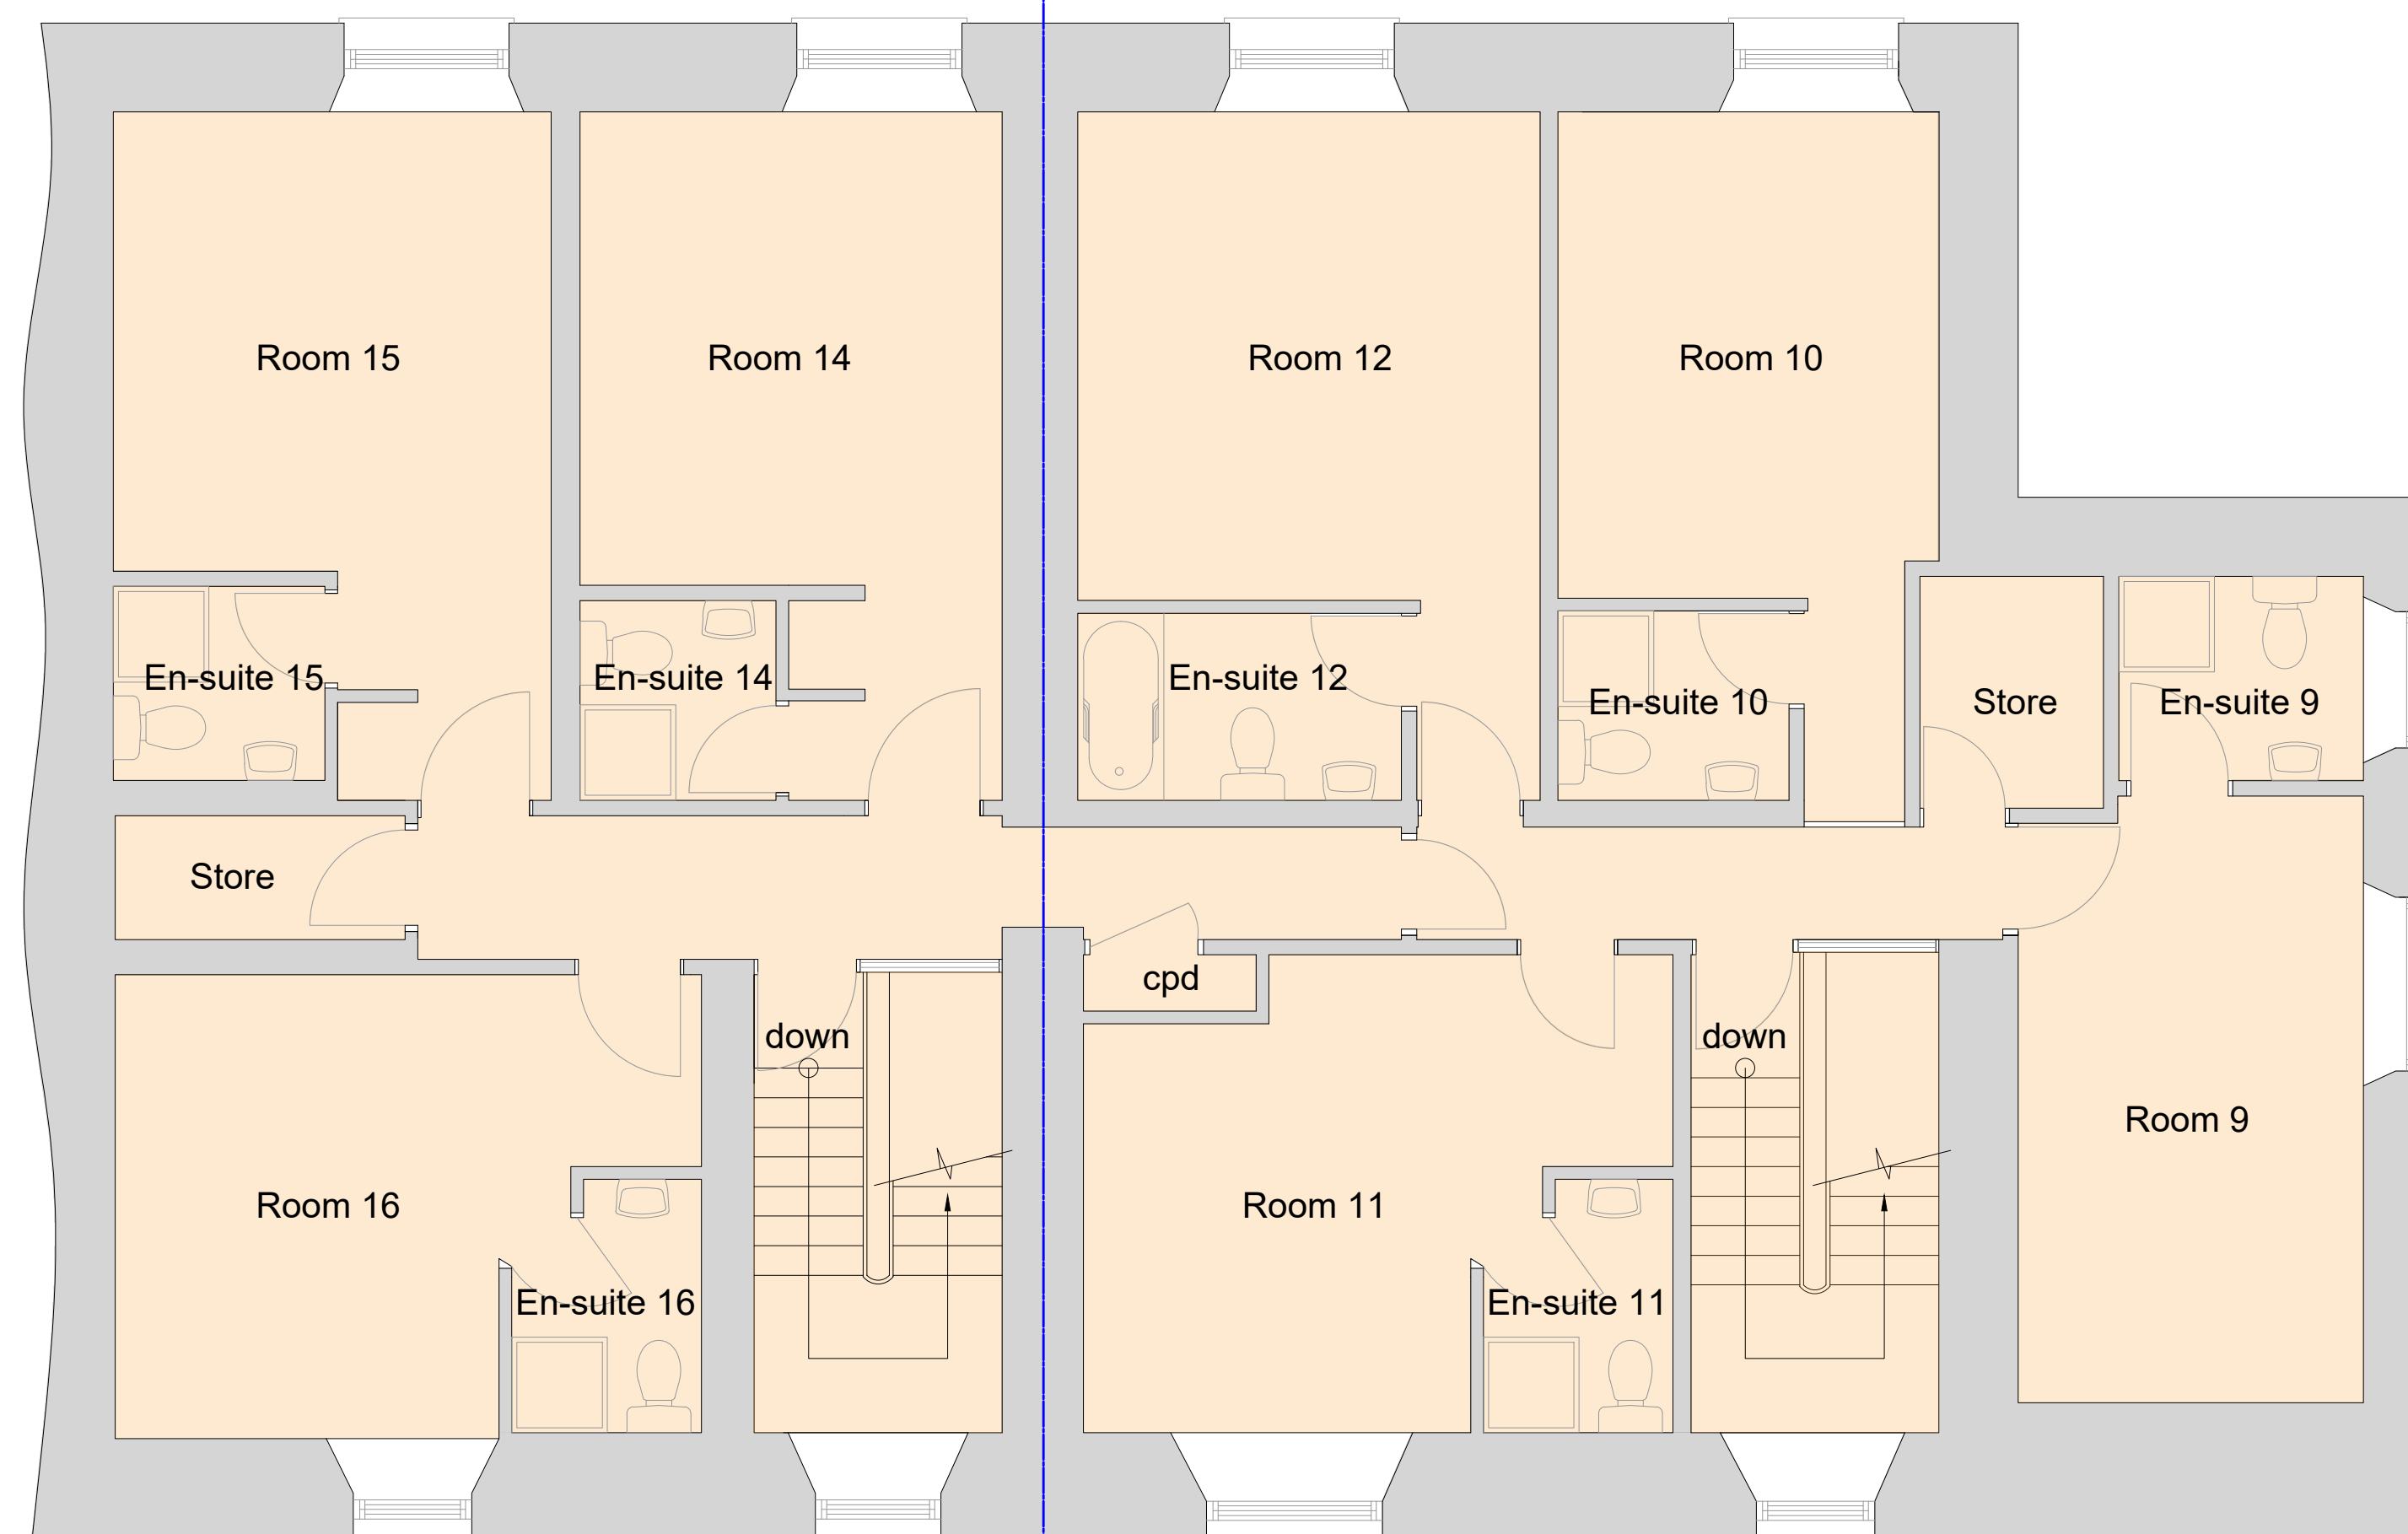

+	created from RTP measured Survey	HP	28/01/2
REVISION	AMENDMENT	INITIAL	DATE

STATUS

- ☐ Sketch Scheme
- ☒ Planning
- ☐ Building Regulations
- ☐ Tender
- ☐ Contract
- ☐ As Built

PROJECT  
The Grove  
1 & 2 Grove Place  
Falmouth  
TR11 4AU

CLIENT  
Mr Geoffrey Cumins

DRAWING TITLE

Existing Second Floor Plan

 **RTP**

**CHARTERED BUILDING SURVEYORS**

RTP Surveyors  
9 Mount Folly Square  
Bodmin, Cornwall, PL31 2DF

T 01208 892020  
F 01208 269476  
E [Bobdin@rtpsurveyors.co.uk](mailto:Bobdin@rtpsurveyors.co.uk)  
[www.rtpsurveyors.co.uk](http://www.rtpsurveyors.co.uk)

Office also at Falmouth

SCALE 1:50	DRAWN BY HP	DRAWING NO. 210037-04	REV.	SIZE A1
DATE Feb 21	CHECKED BY			

This drawing is copyright. All materials and workmanship to comply with the current British Standards and codes of practice.  
Contractors to check ALL dimensions. Work from figured dimensions ONLY  
Report ANY discrepancy to Architect or Surveyor before proceeding.  
IF IN ANY DOUBT ASK.