




Front Elevation
Existing




Front Elevation
Proposed


new open mesh security grille

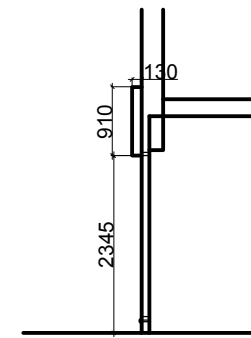


Section
Existing Signage

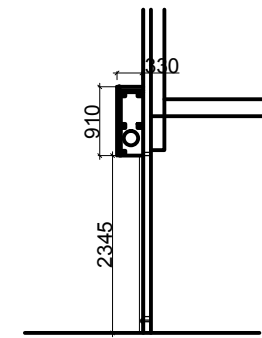

Section
Proposed Signage

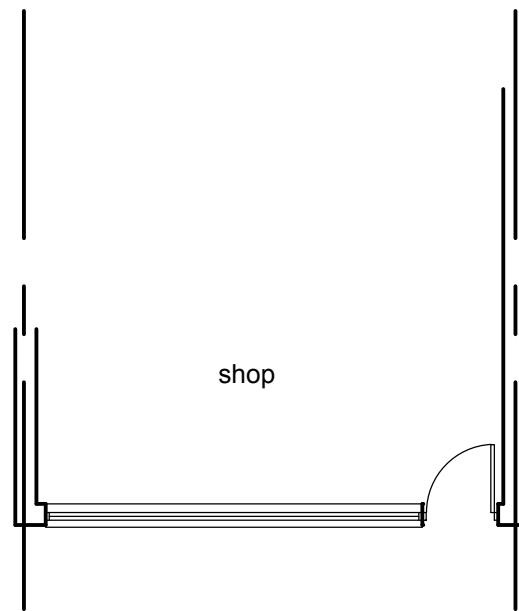

GROUND FLOOR
Existing

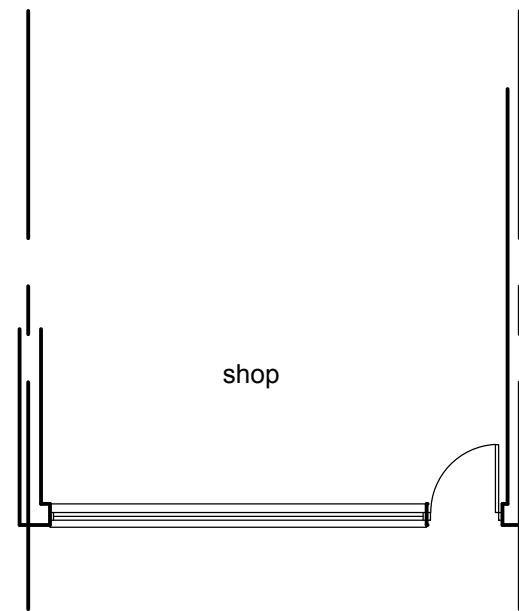

GROUND FLOOR
Proposed

Scale 1:100
dwg no. 4502

Proposed repositioning of sign
5 Market Place Ferryhill

