

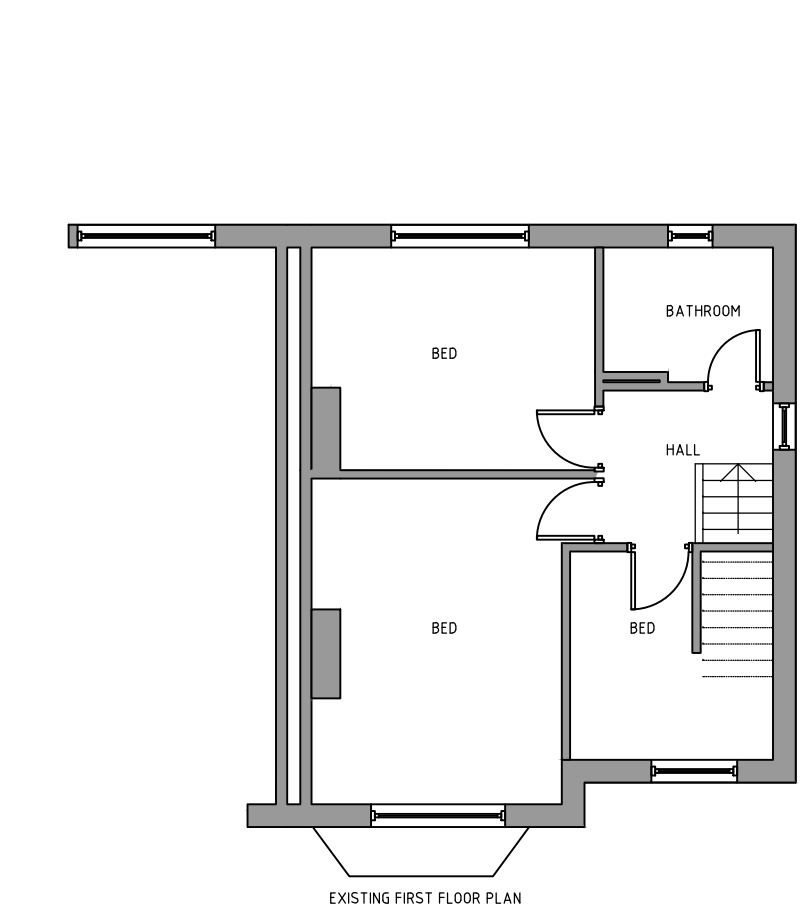



All dimensions to be checked on site.
 Do not scale from this drawing, work to figured dimensions only.
 Any omissions or discrepancies shall be reported to the Architect.

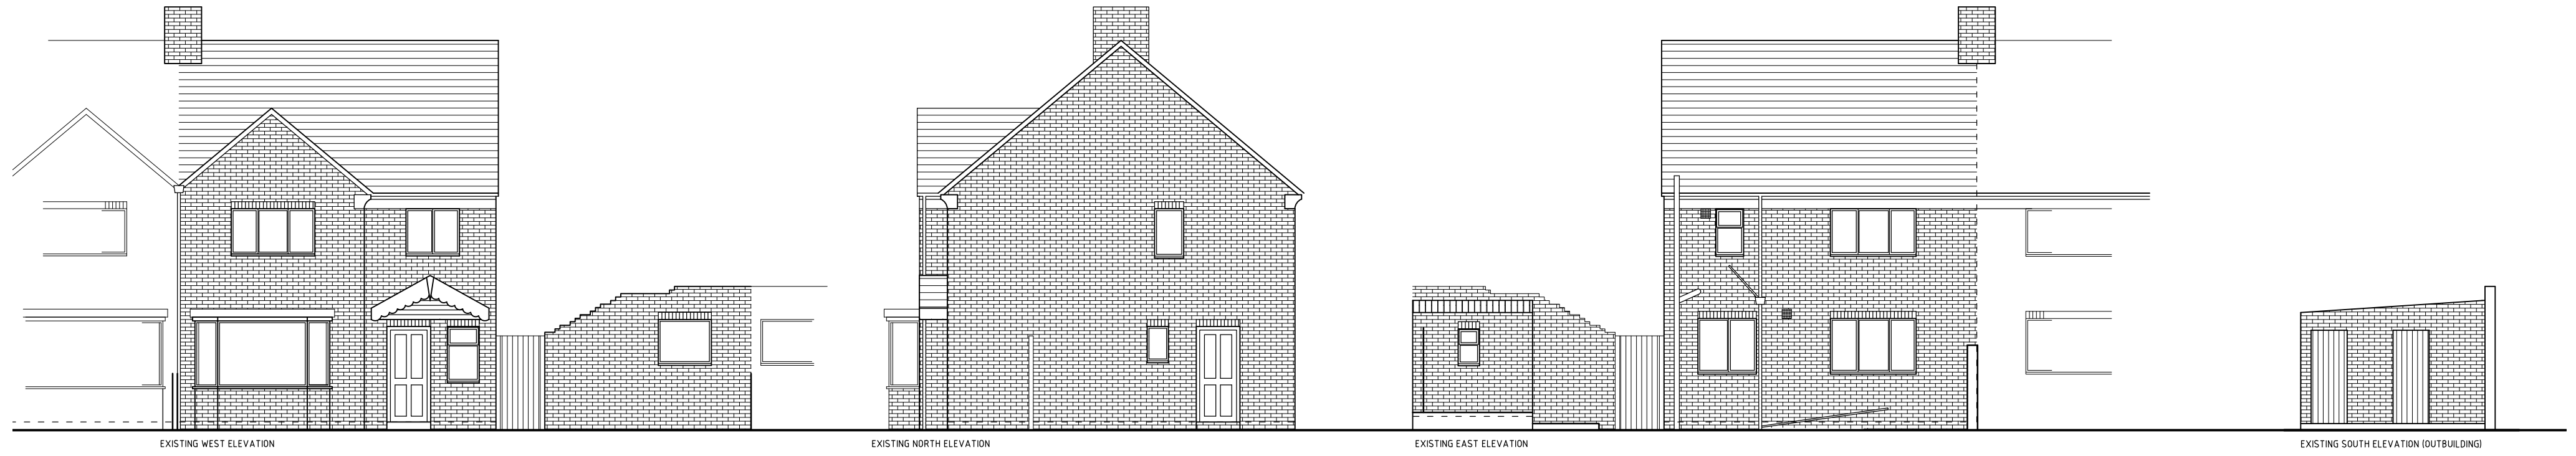


EXISTING FIRST FLOOR PLAN

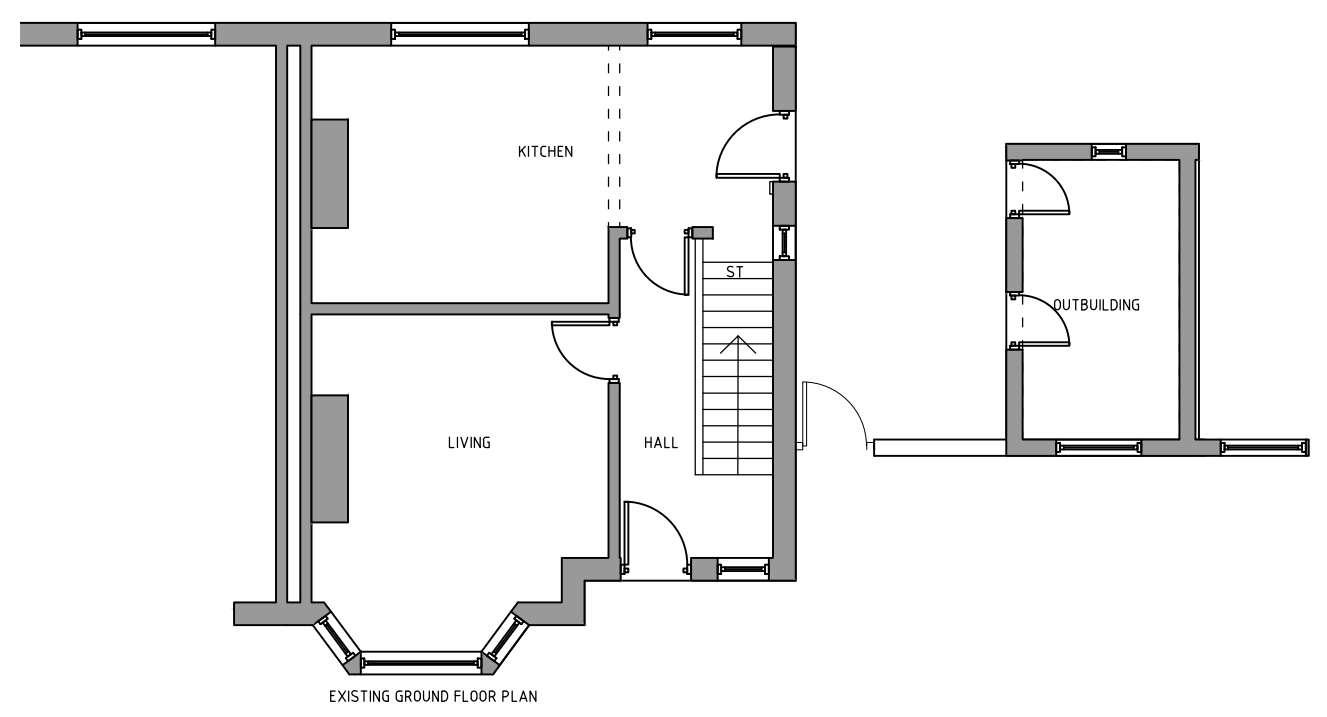

EXISTING GROUND FLOOR PLAN

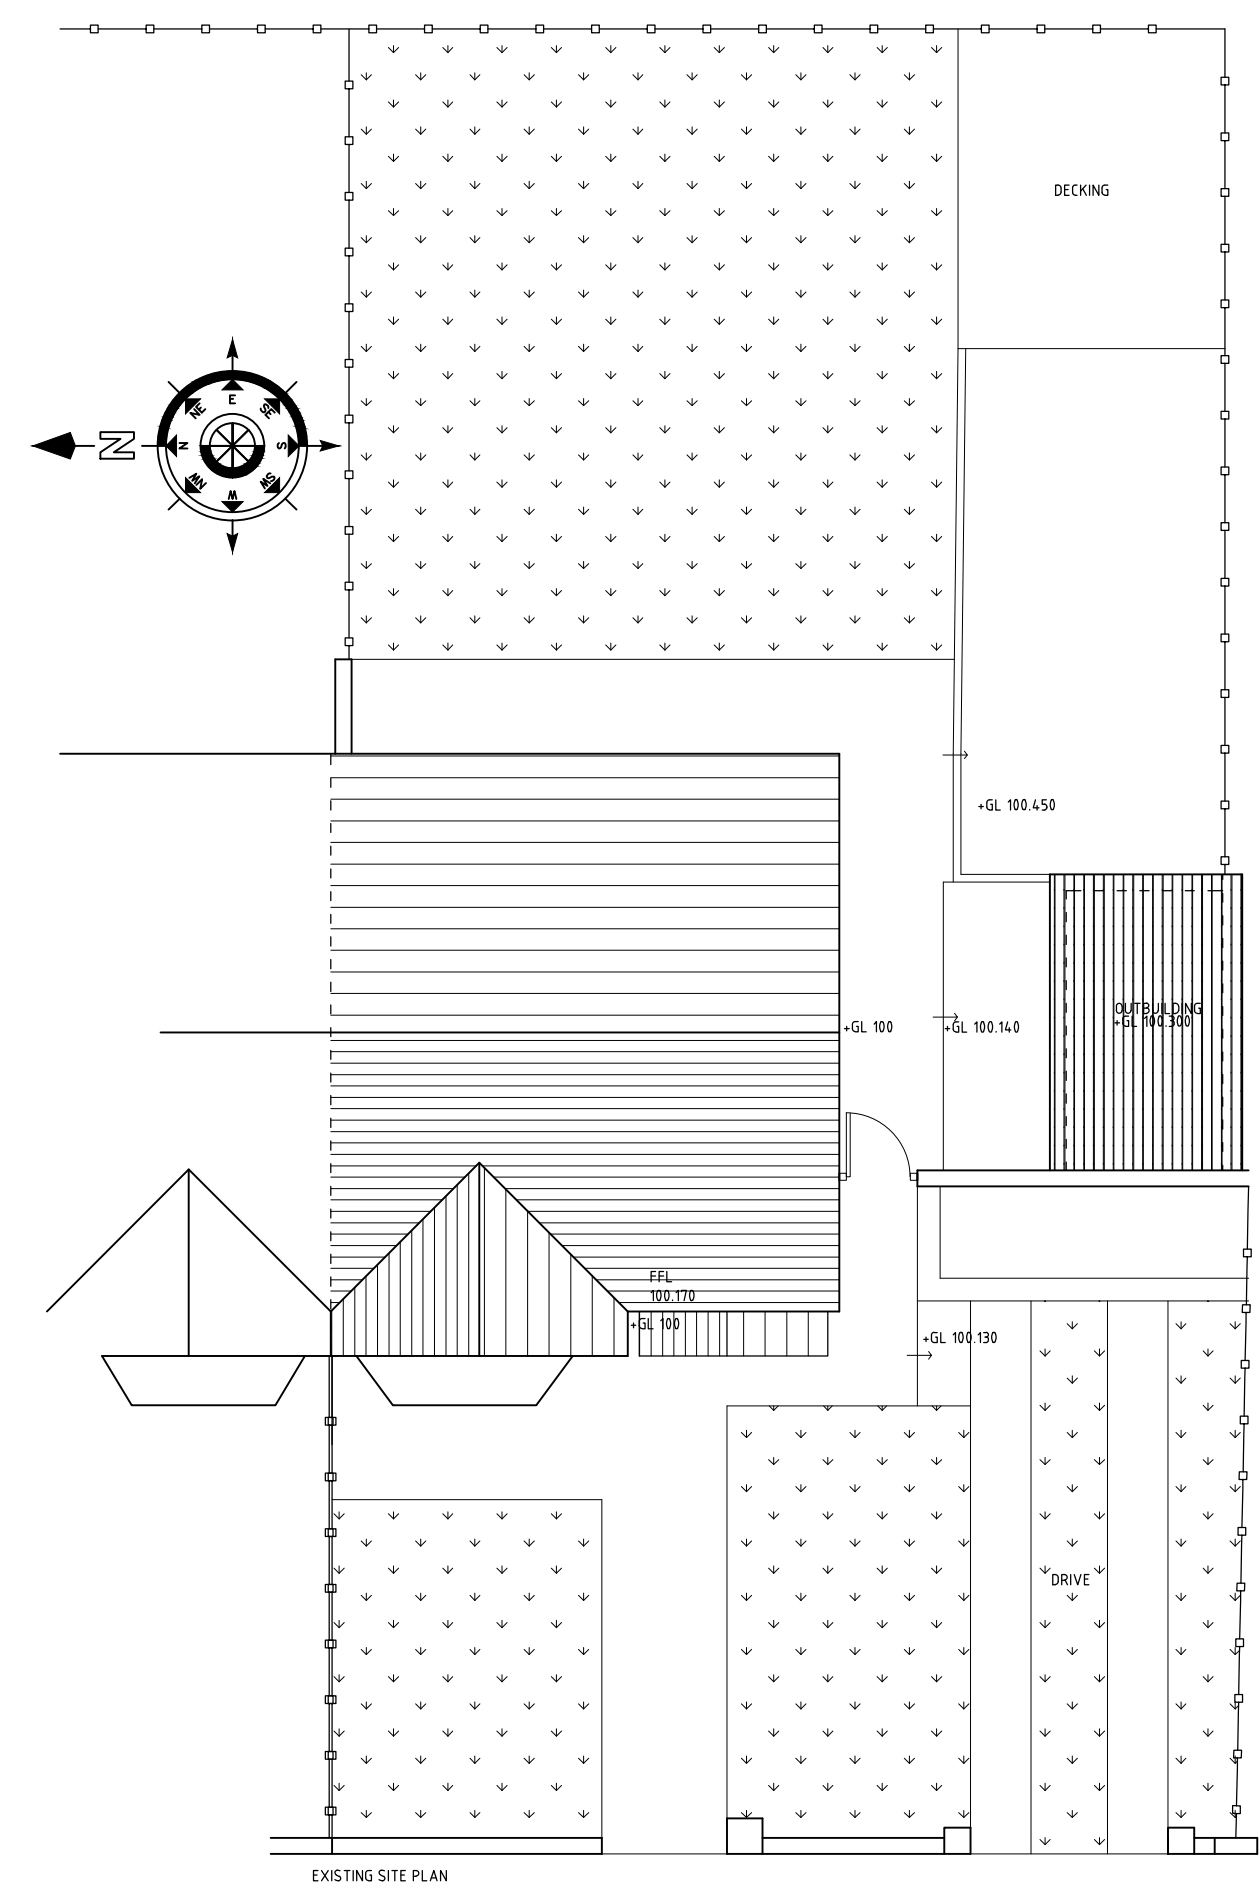

EXISTING SITE PLAN

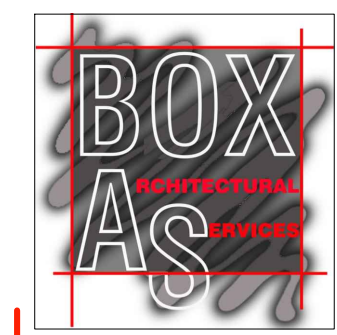

Box Architectural Services Ltd
 Planning, Architectural & SAP
 Consultant
 6 St Phillips Close
 Auckland Park
 County Durham
 DL14 8BD
 Tel: 01388 609806/ 07516 743649
 Email: neil@boxas.co.uk
www.boxas.co.uk

Project: Proposed Extension to 55 Nye Dene Sunderland		
Client: Mrs A Foster		
Drawing: Existing Plans & Elevations		
		Checked:
Scale: 1:100	Date: Nov 20	Drawn: NB
Proj. No.: P027	Dwg. No.: 01	Rev No.: