



All dimensions to be checked on site.
Do not scale from this drawing, work to figured dimensions only.
Any omissions or discrepancies shall be reported to the Architect.




PROPOSED WEST ELEVATION

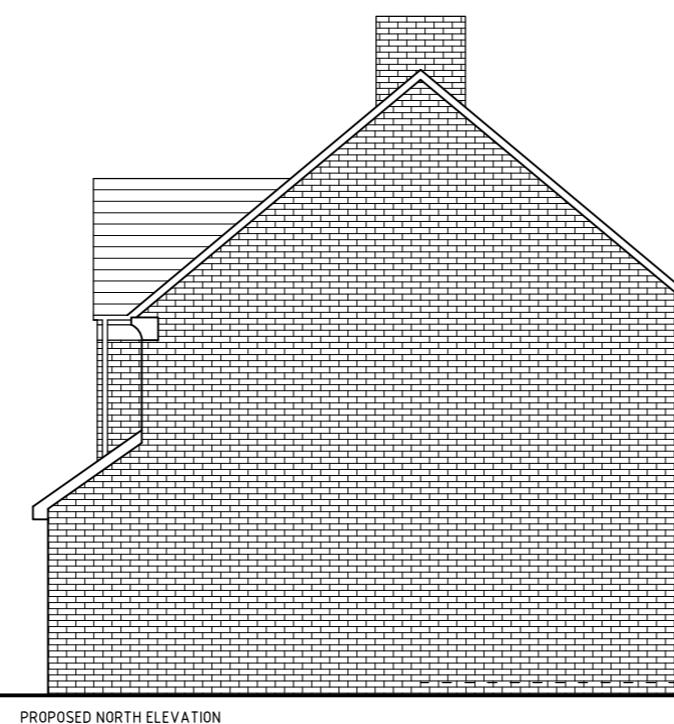


PROPOSED NORTH ELEVATION

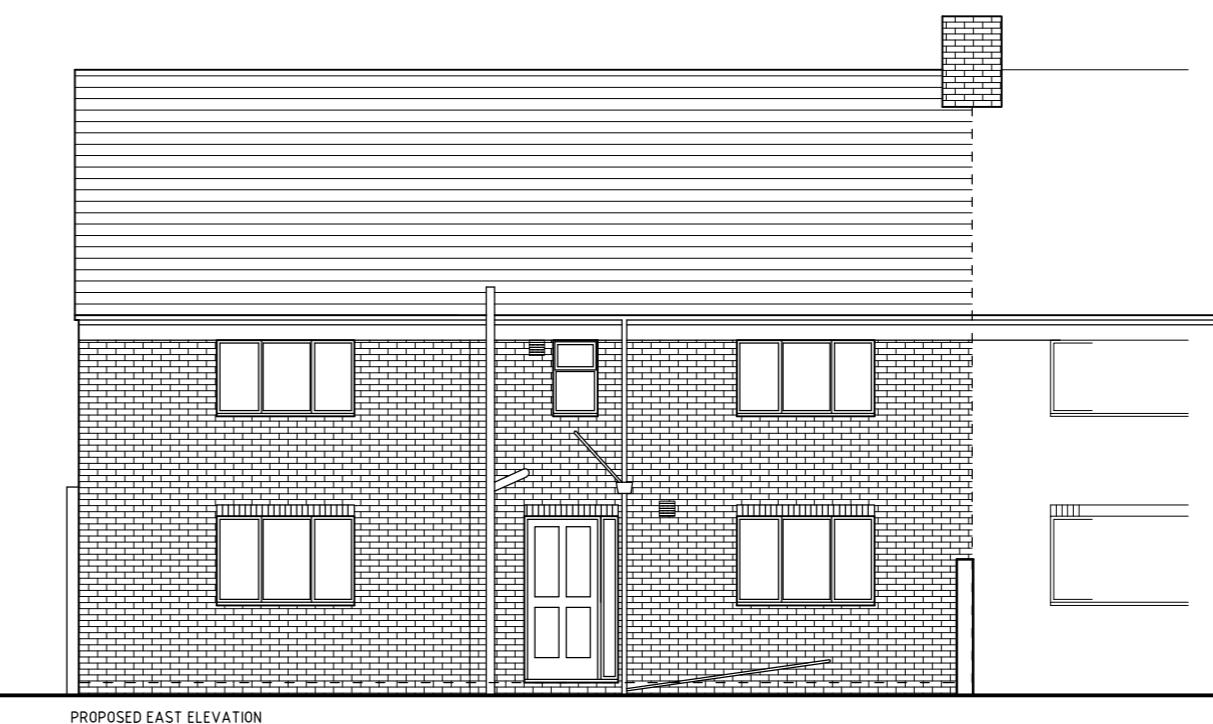


PROPOSED EAST ELEVATION

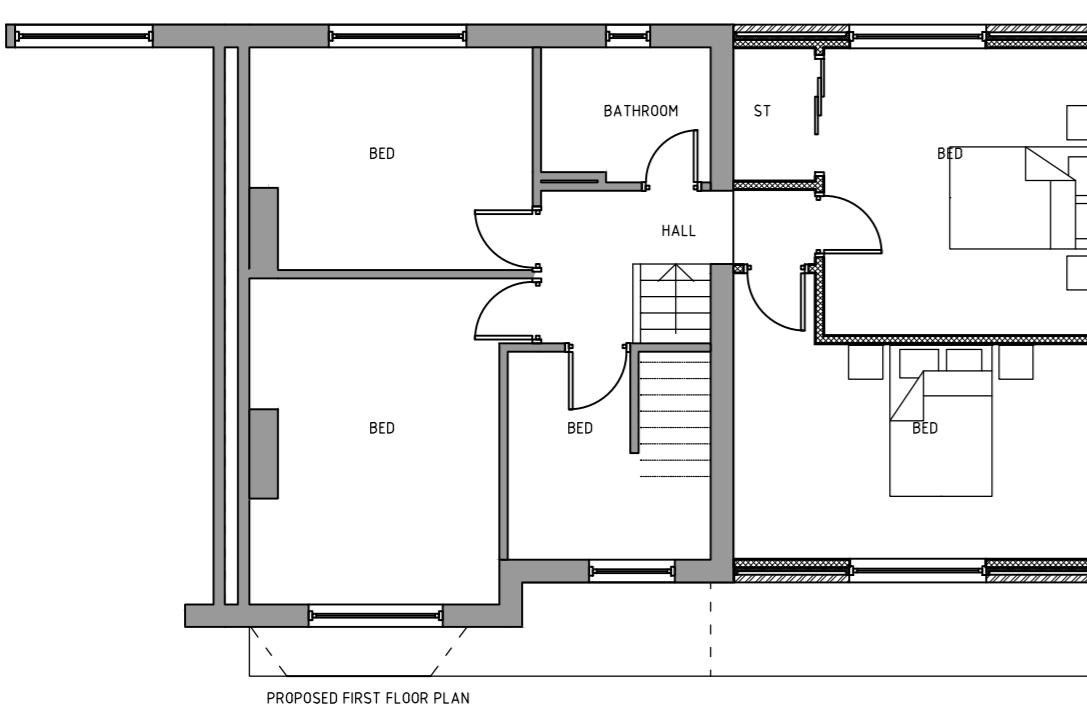

PROPOSED FIRST FLOOR PLAN

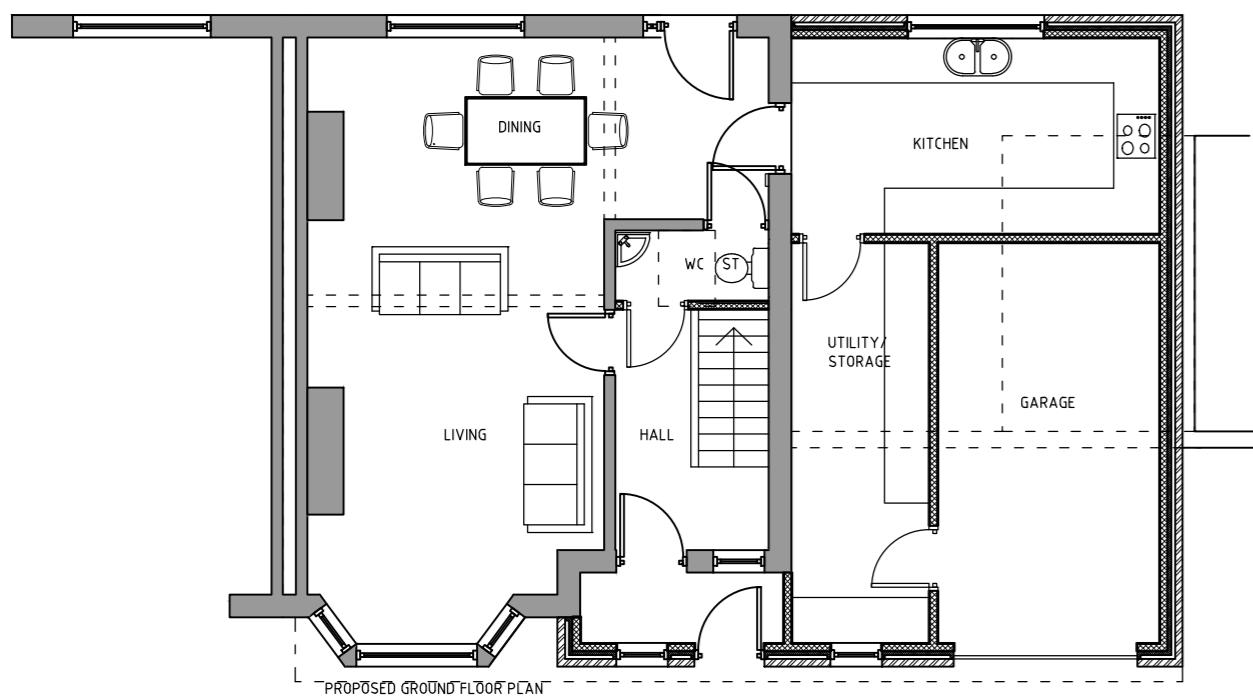


PROPOSED GROUND FLOOR PLAN

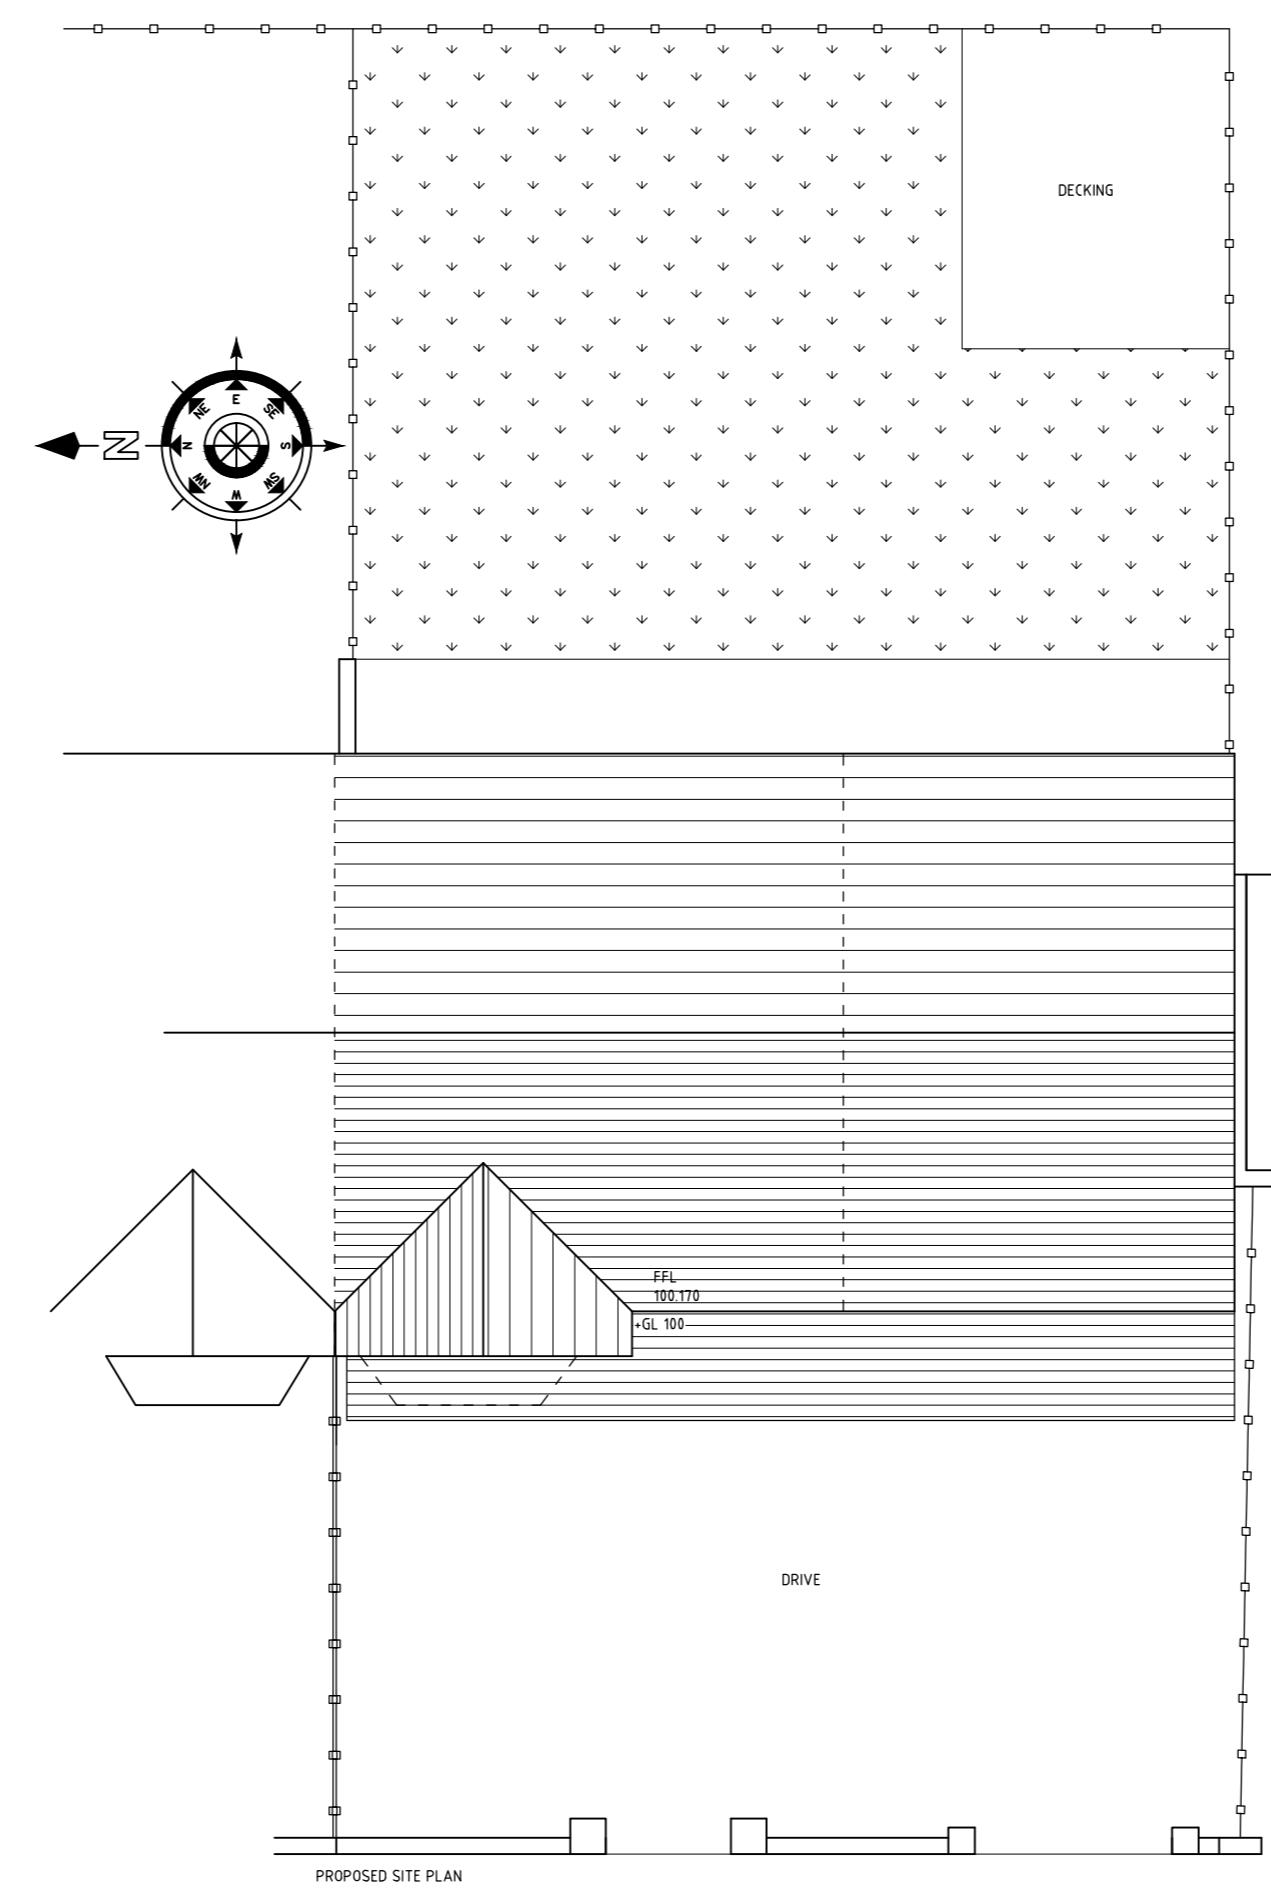

PROPOSED SITE PLAN

A-07/12/20-NB-Added front porch and several internal alterations as requested by the client

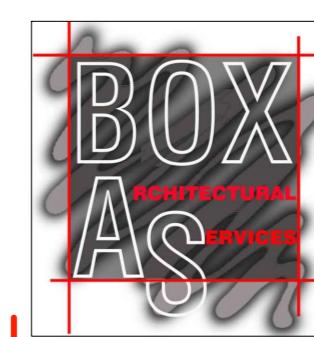

Box Architectural Services Ltd
Planning, Architectural & SAP
Consultant
6 St Phillips Close
Auckland Park
County Durham
DL14 8BD
Tel: 01388 609806 / 07516 743649
Email: neil@boxas.co.uk
www.boxas.co.uk

Project:
Proposed Extension to
55 Nye Dene
Sunderland

Client:
Mrs A Foster

Drawing:
Proposed Plans & Elevations

Checked:

Scale: 1:100 Date: Nov 20 Drawn: NB

Proj. No.: P027 Dwg. No.: 03 Rev No: A