



EXISTING GROUND FLOOR PLAN

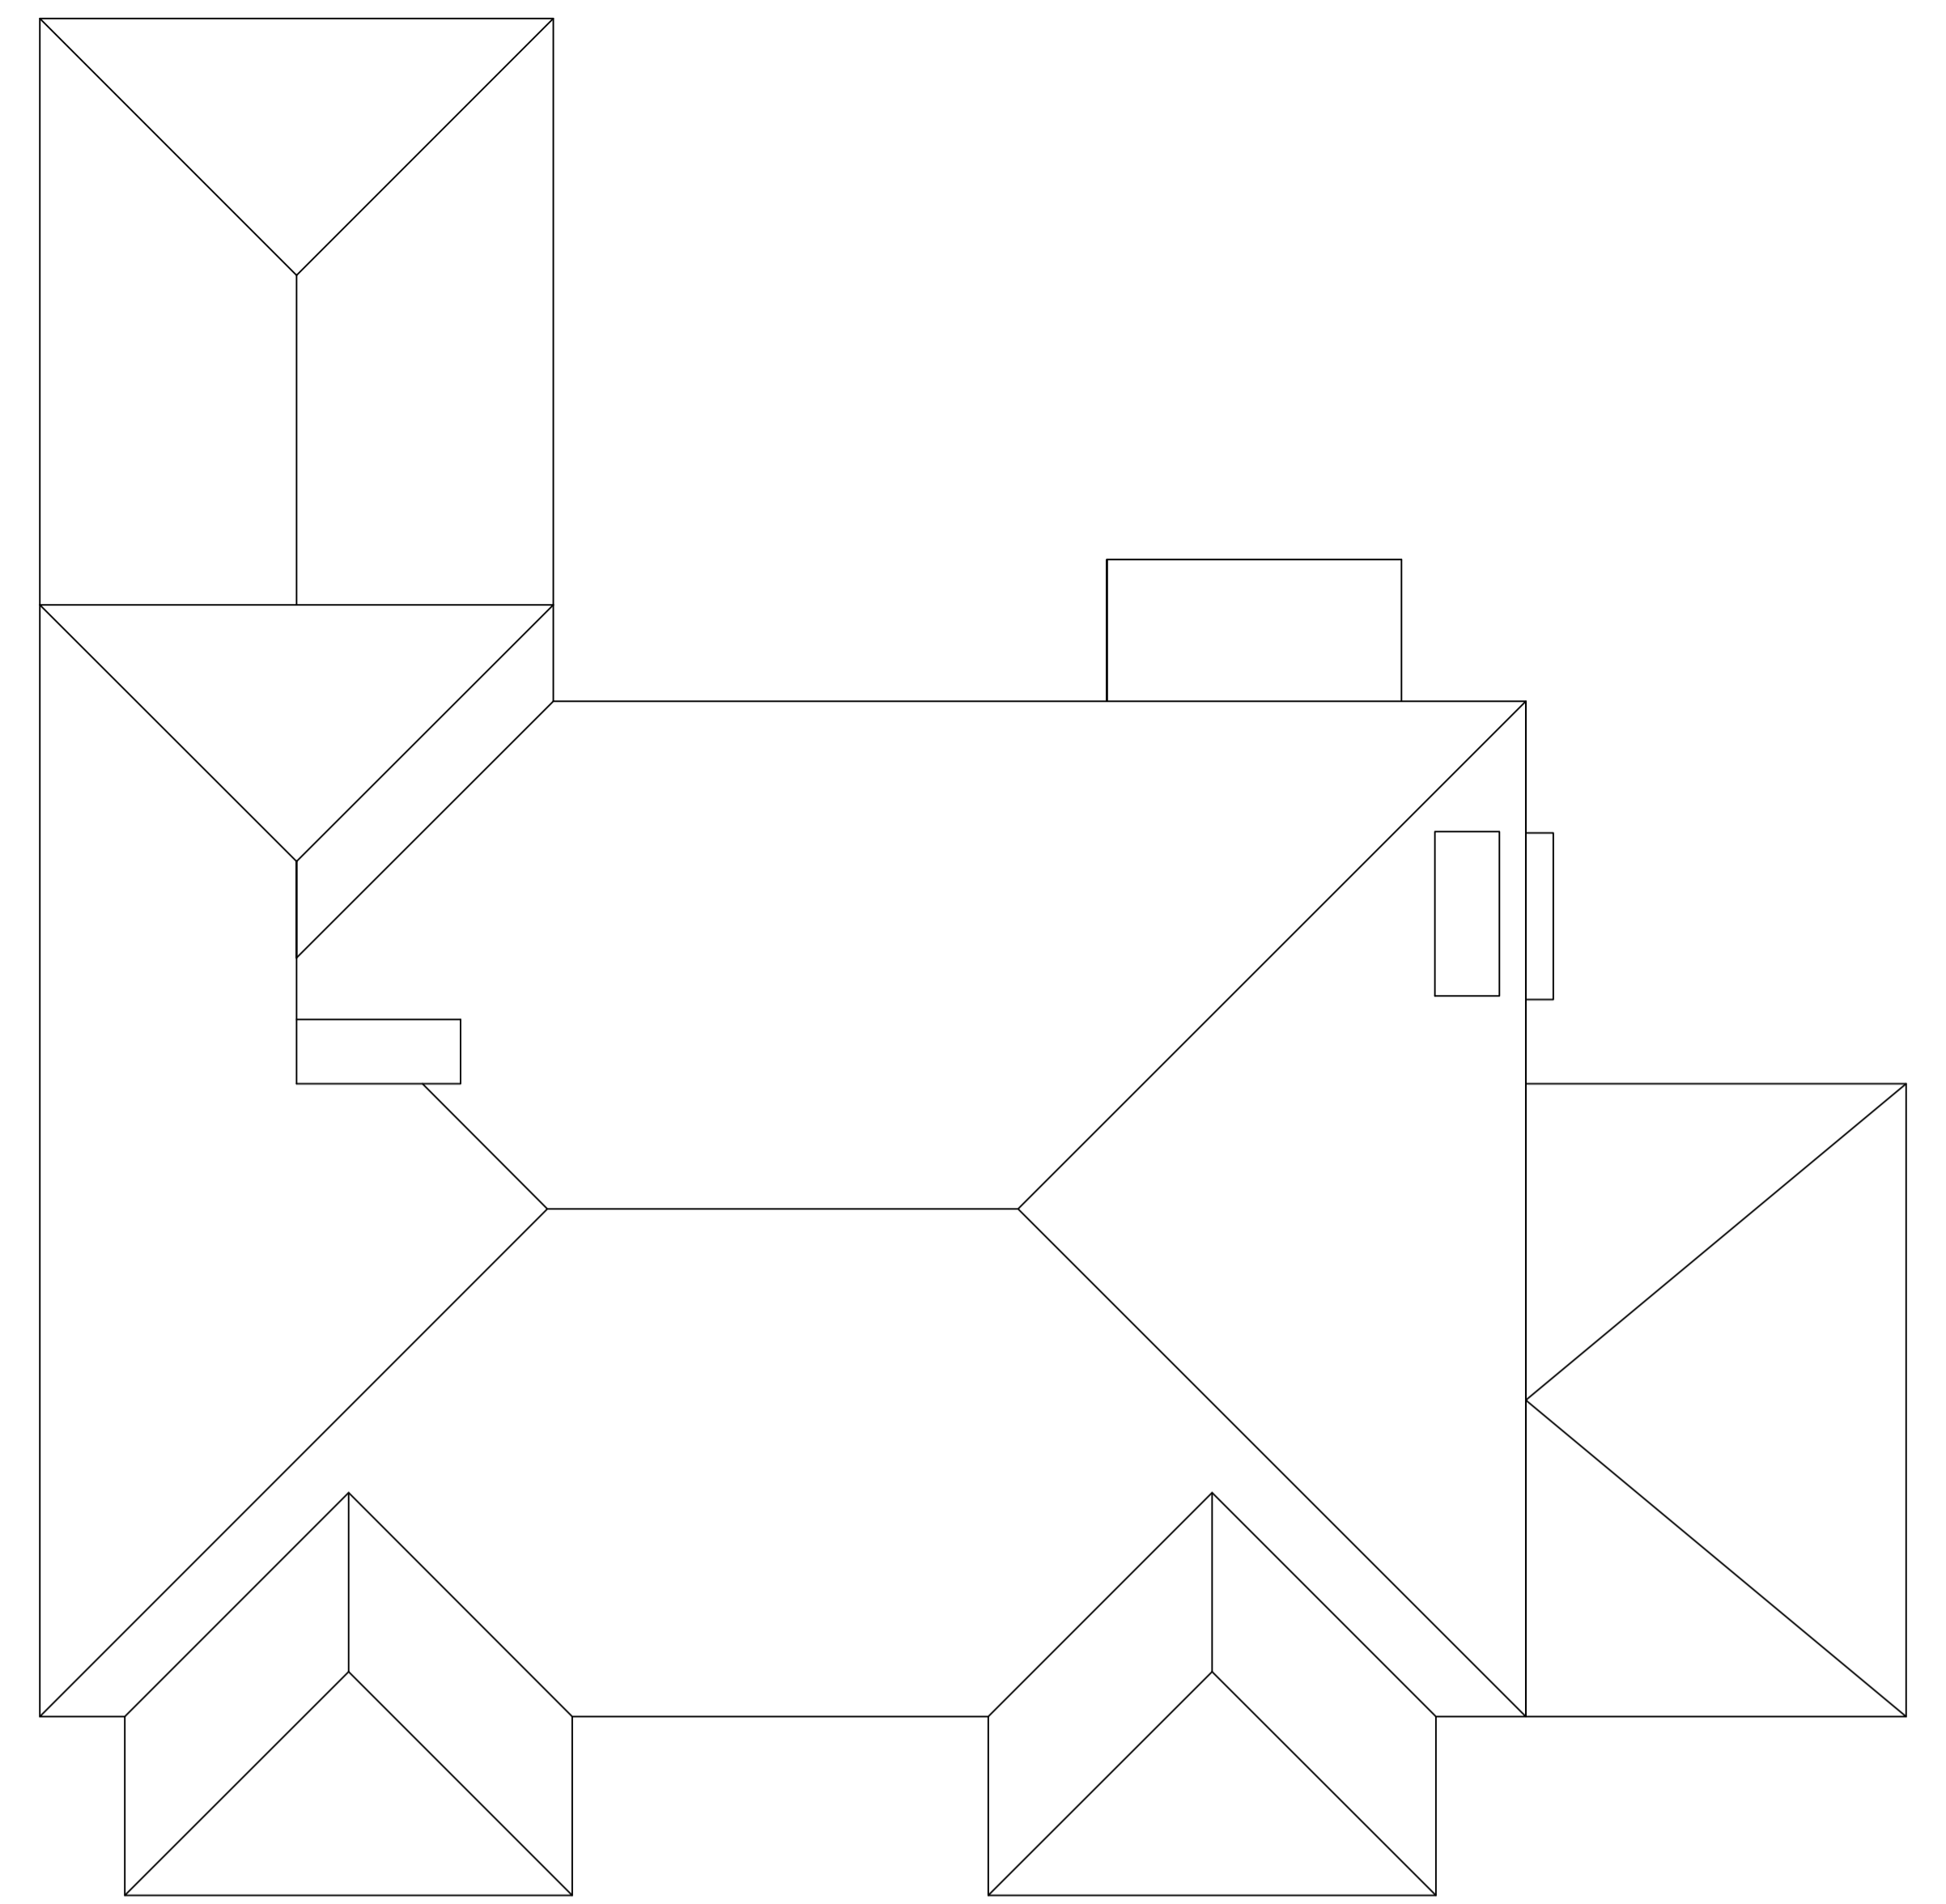

EXISTING ROOF PLAN 1:100

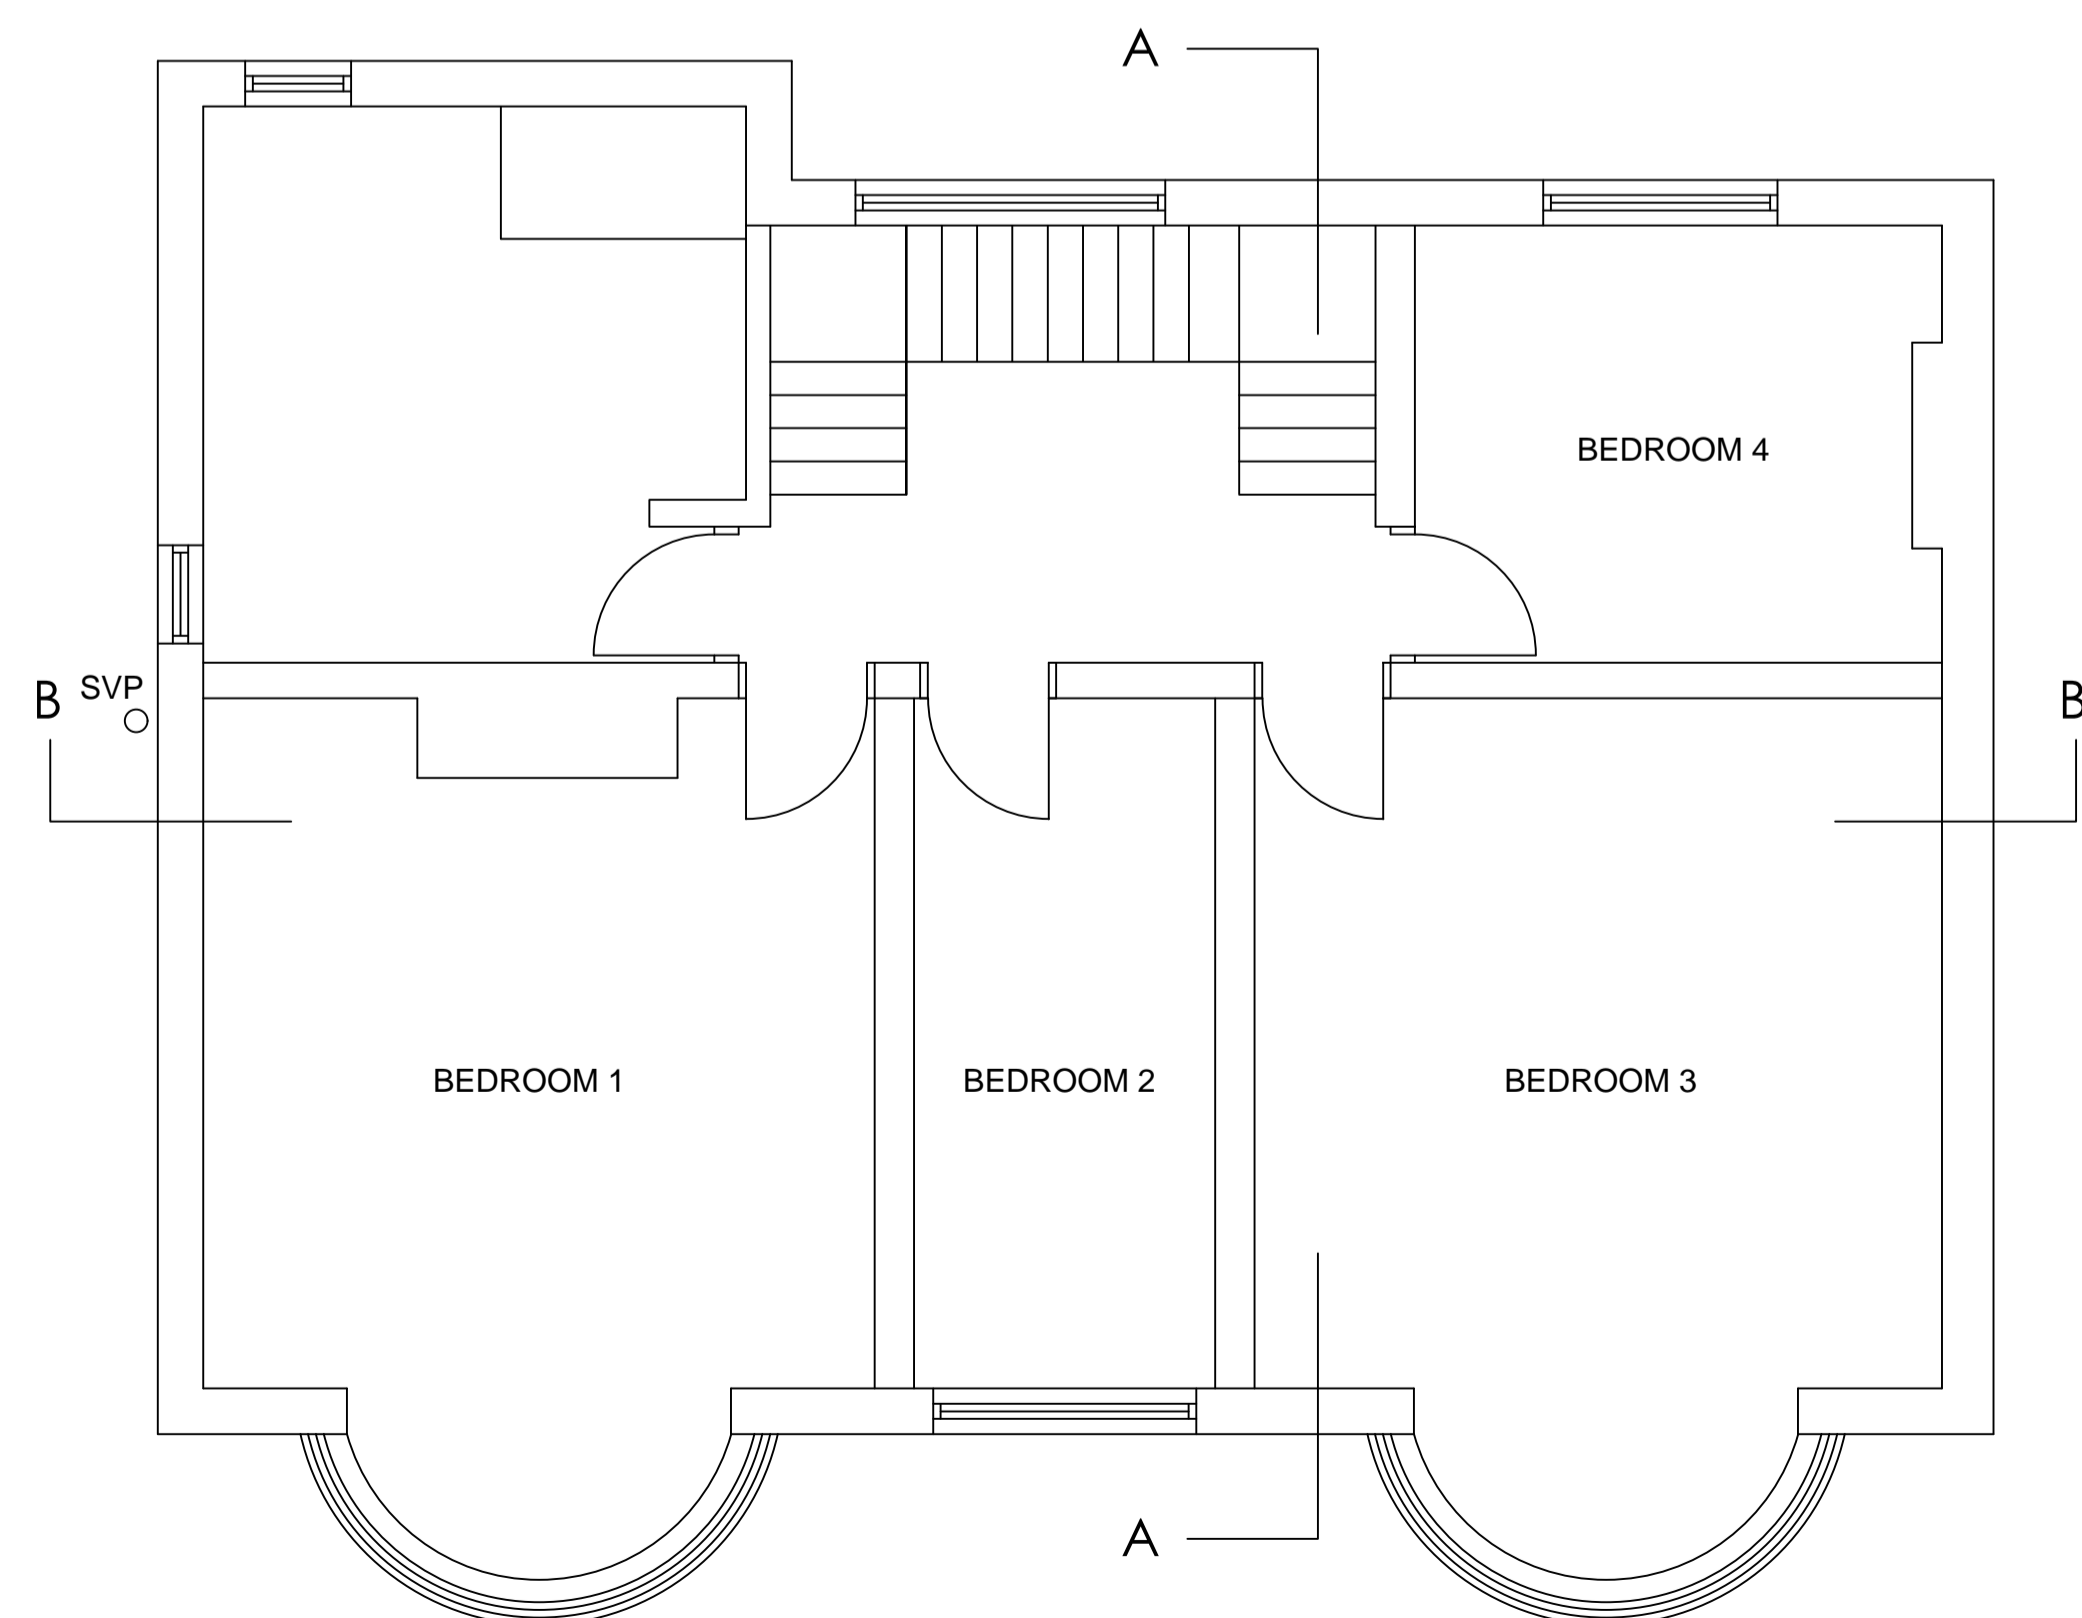

EXISTING FIRST FLOOR PLAN

PROPOSED LOFT CONVERSION				
34 BARNES VIEW				
SUNDERLAND, SR4 7QA				
EXISTING PLANS				
SCALE: 1:50	SHEET SIZE: A1	DATE: NOV 2020	NUMBER: 002	REV: --