





PROPOSED FRONT ELEVATION

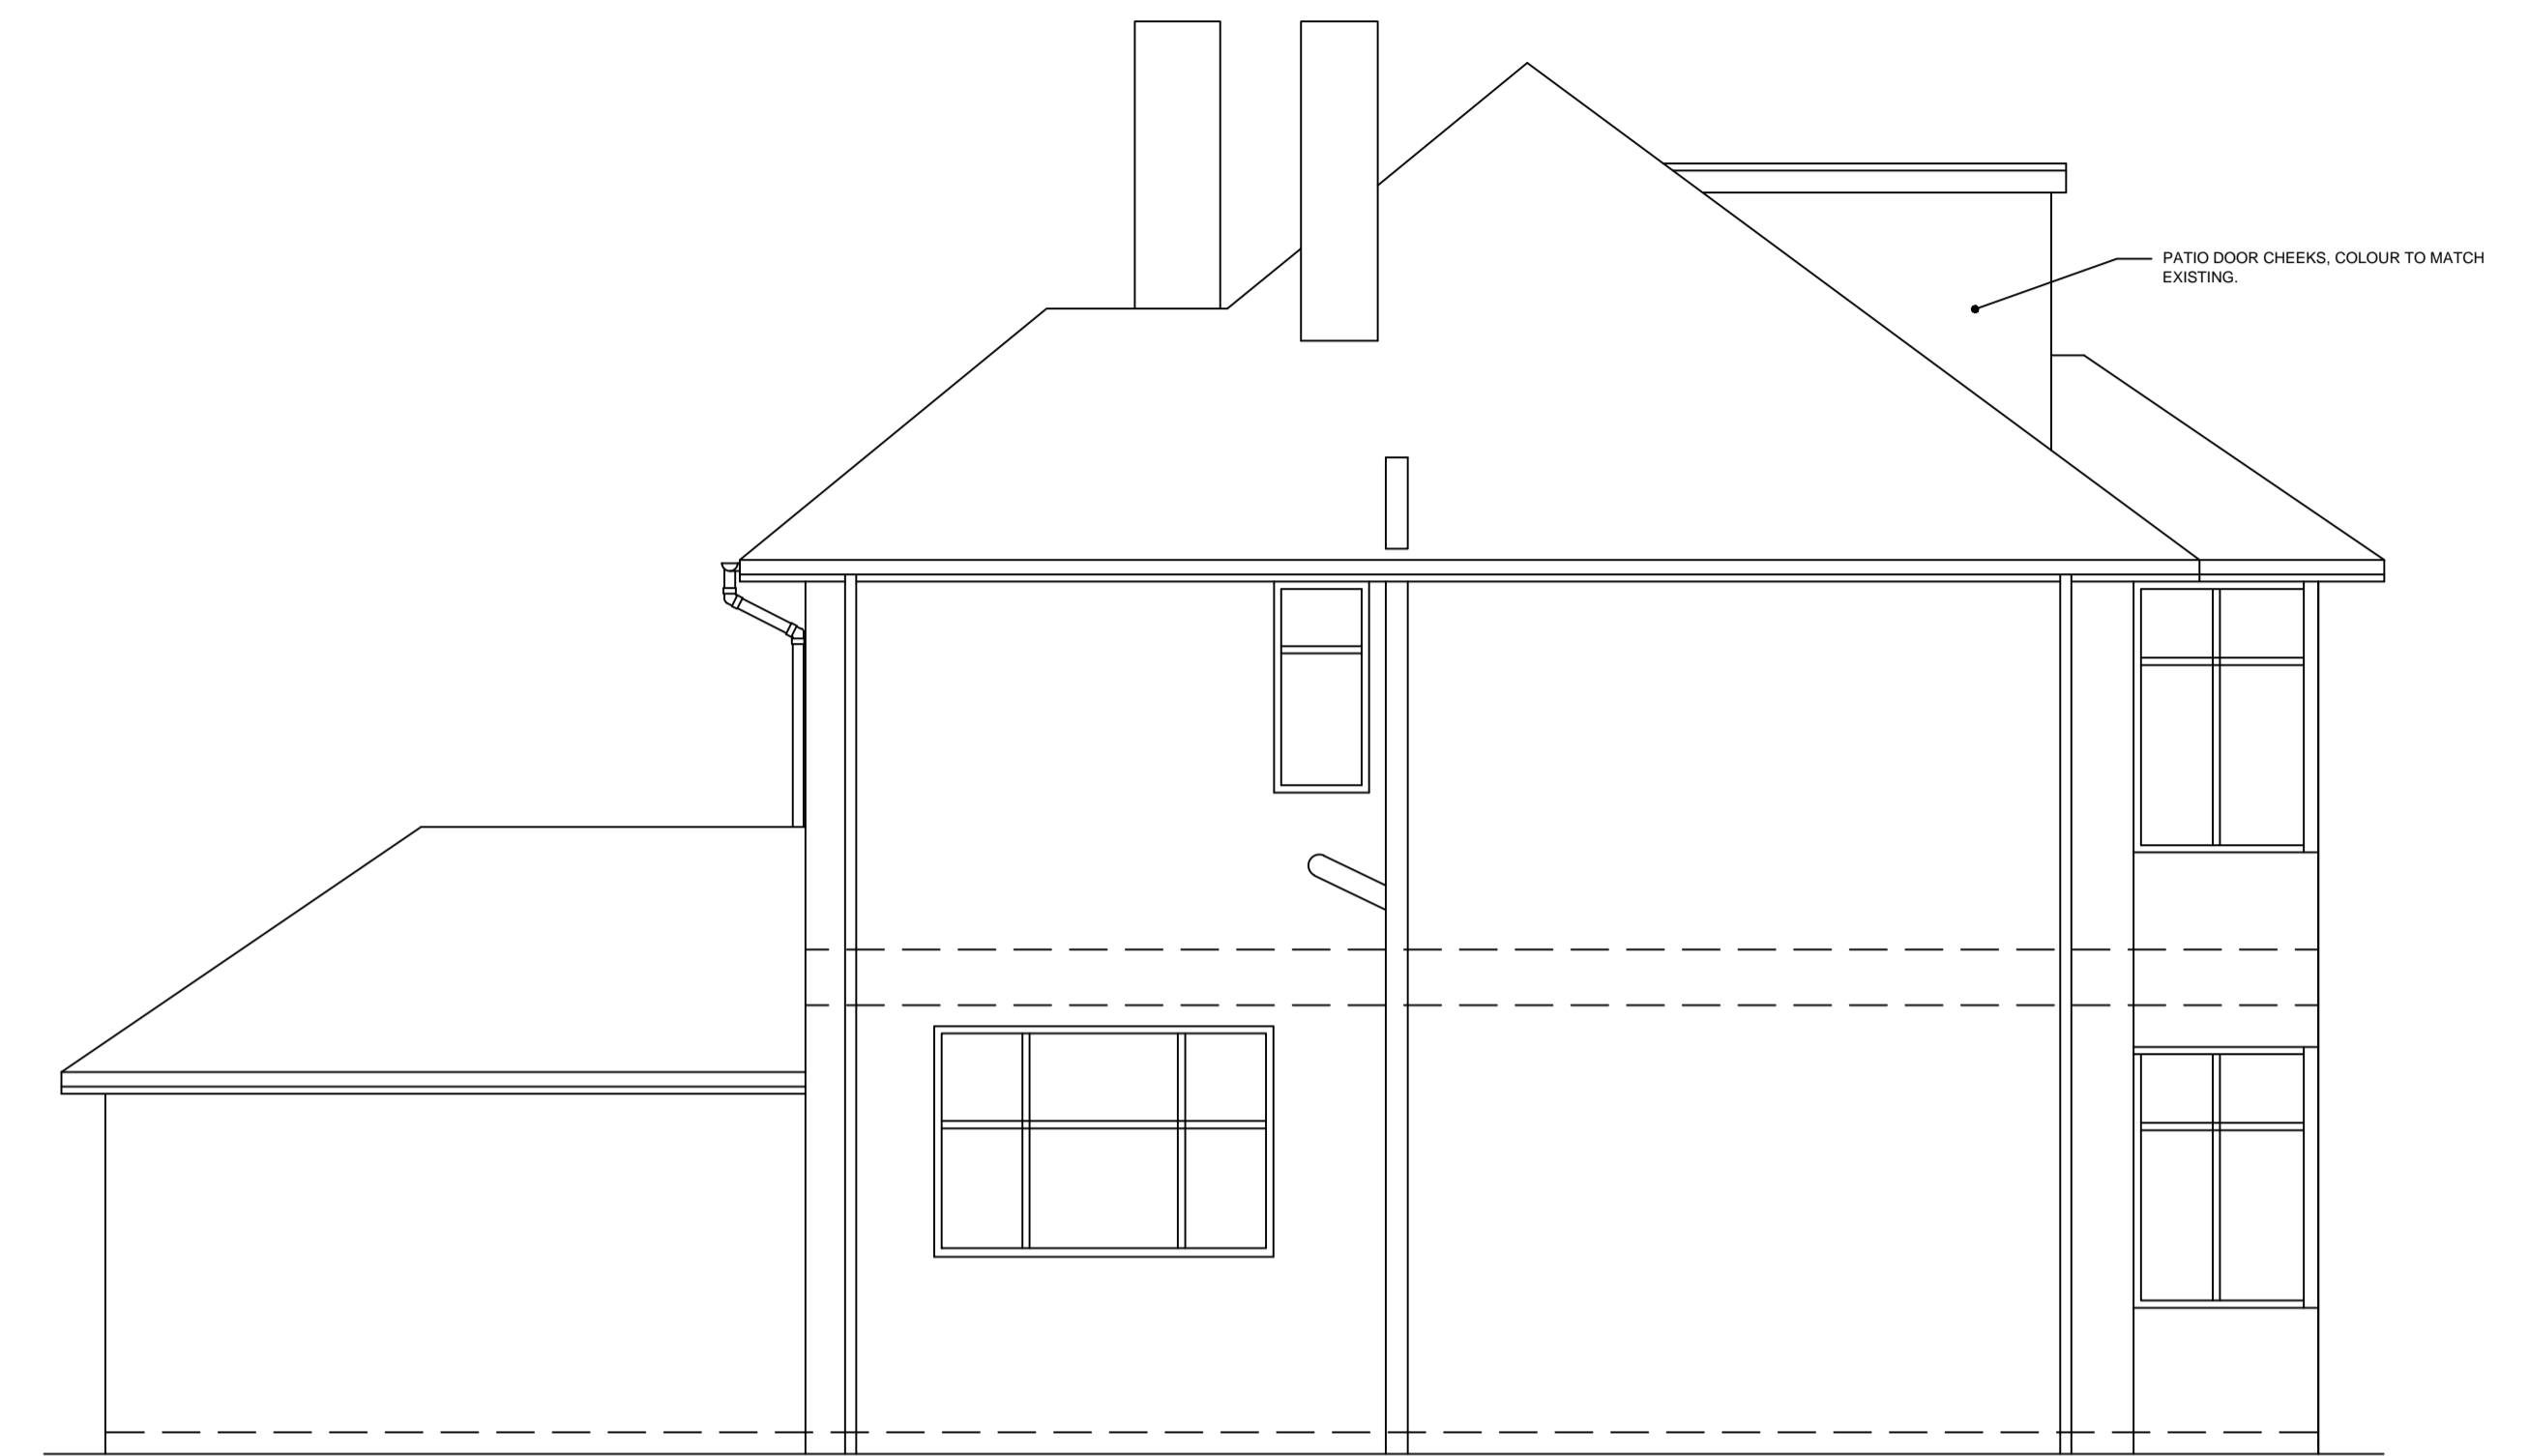

PROPOSED SIDE ELEVATION



PROPOSED REAR ELEVATION

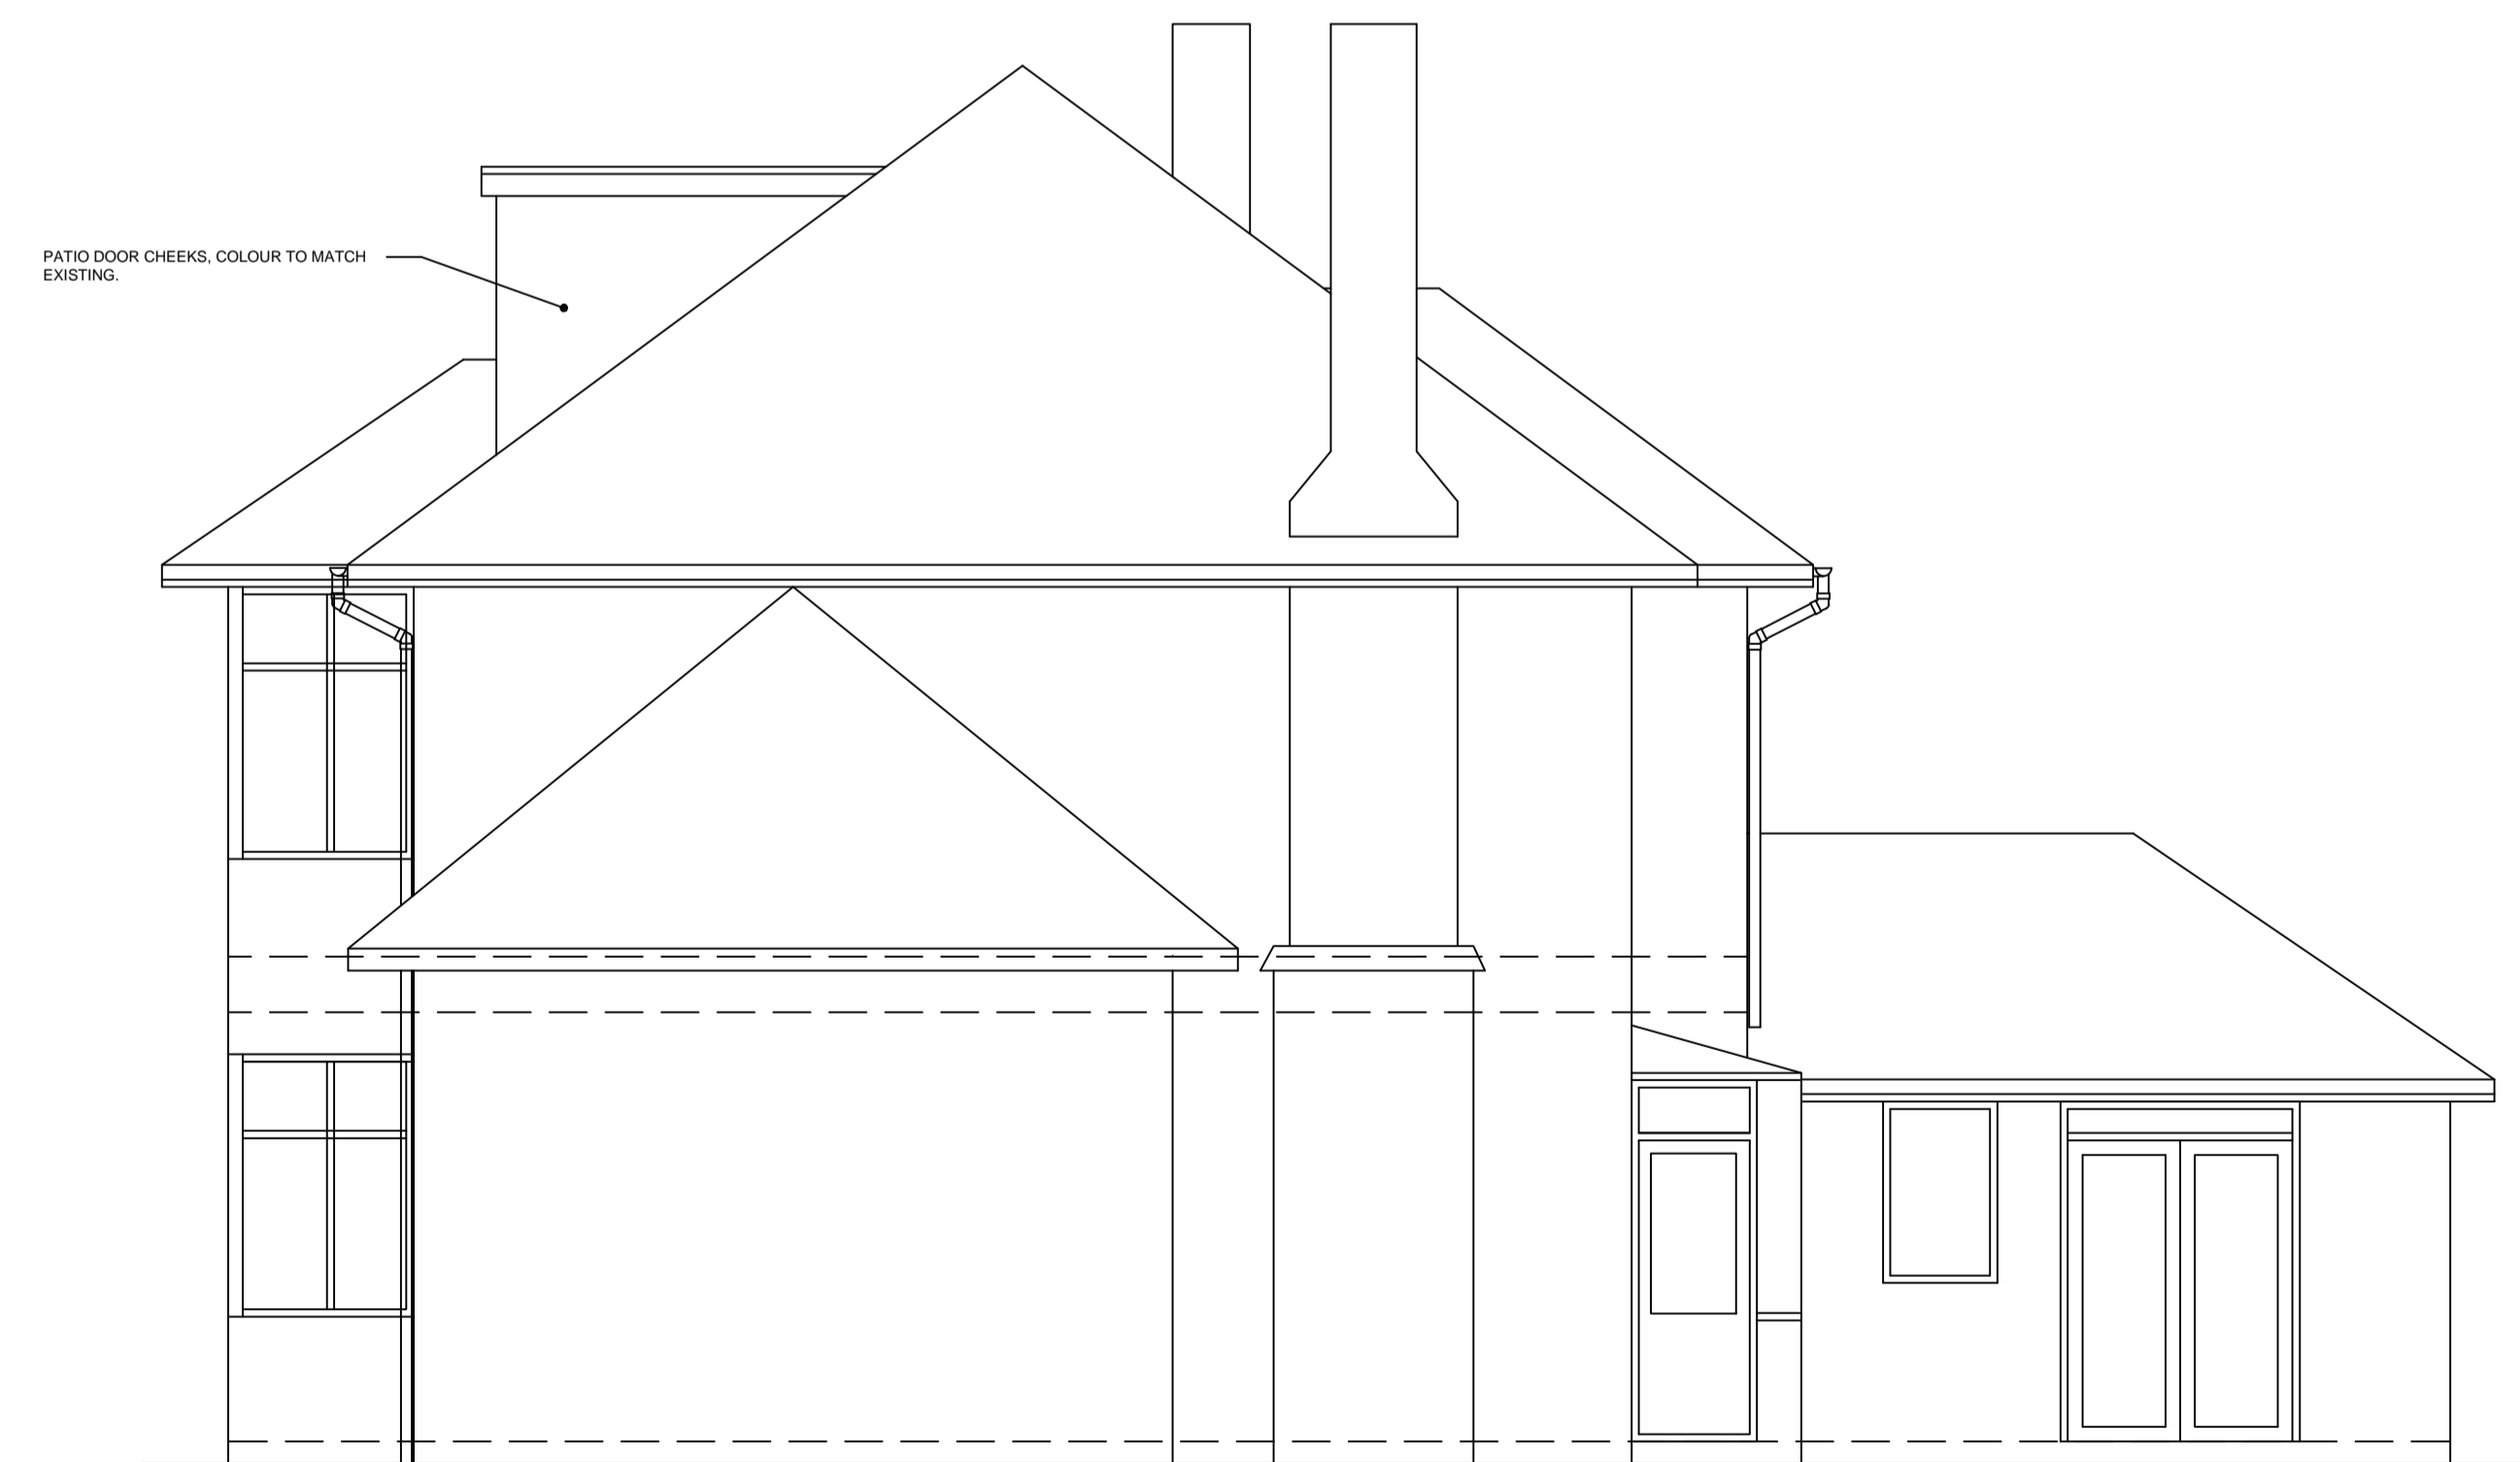

PROPOSED SIDE ELEVATION

PROPOSED LOFT CONVERSION				
34 BARNES VIEW				
SUNDERLAND, SR4 7QA				
PROPOSED ELEVATIONS				
SCALE: 1:50	SHEET SIZE: A1	DATE: NOV 2020	NUMBER: 005	REV: --