





EXISTING FRONT ELEVATION

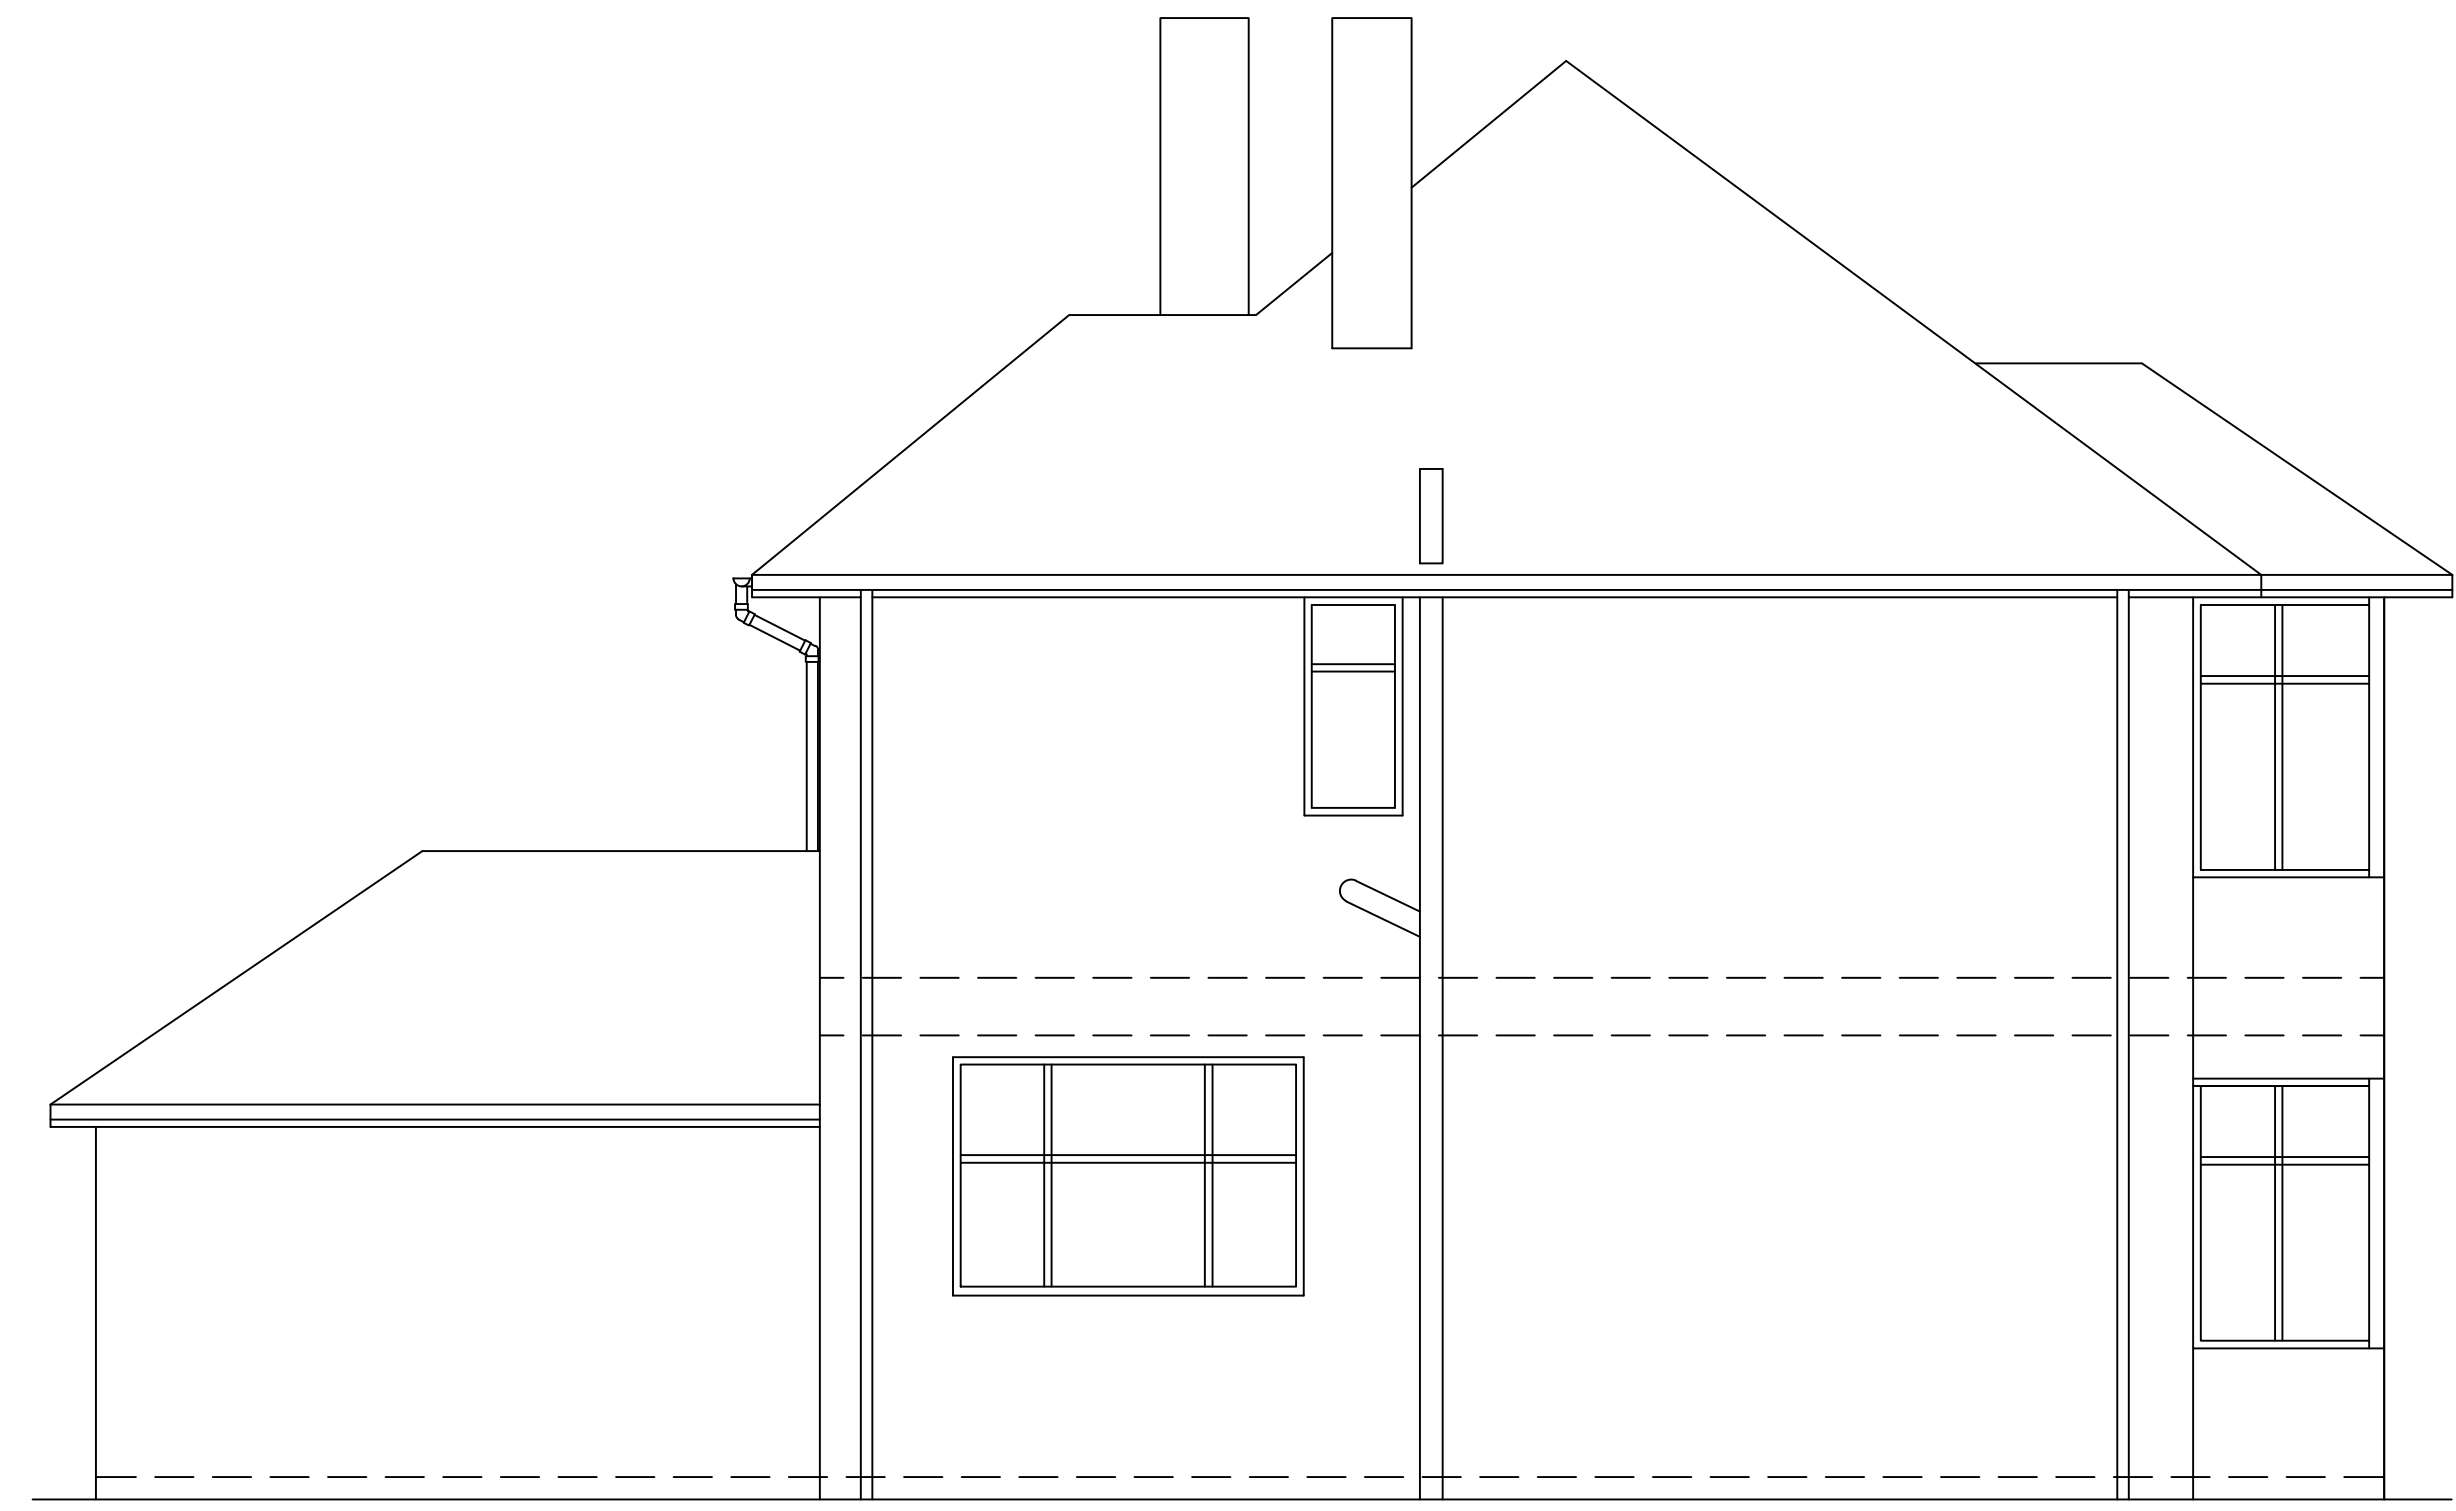

EXISTING SIDE ELEVATION



EXISTING REAR ELEVATION

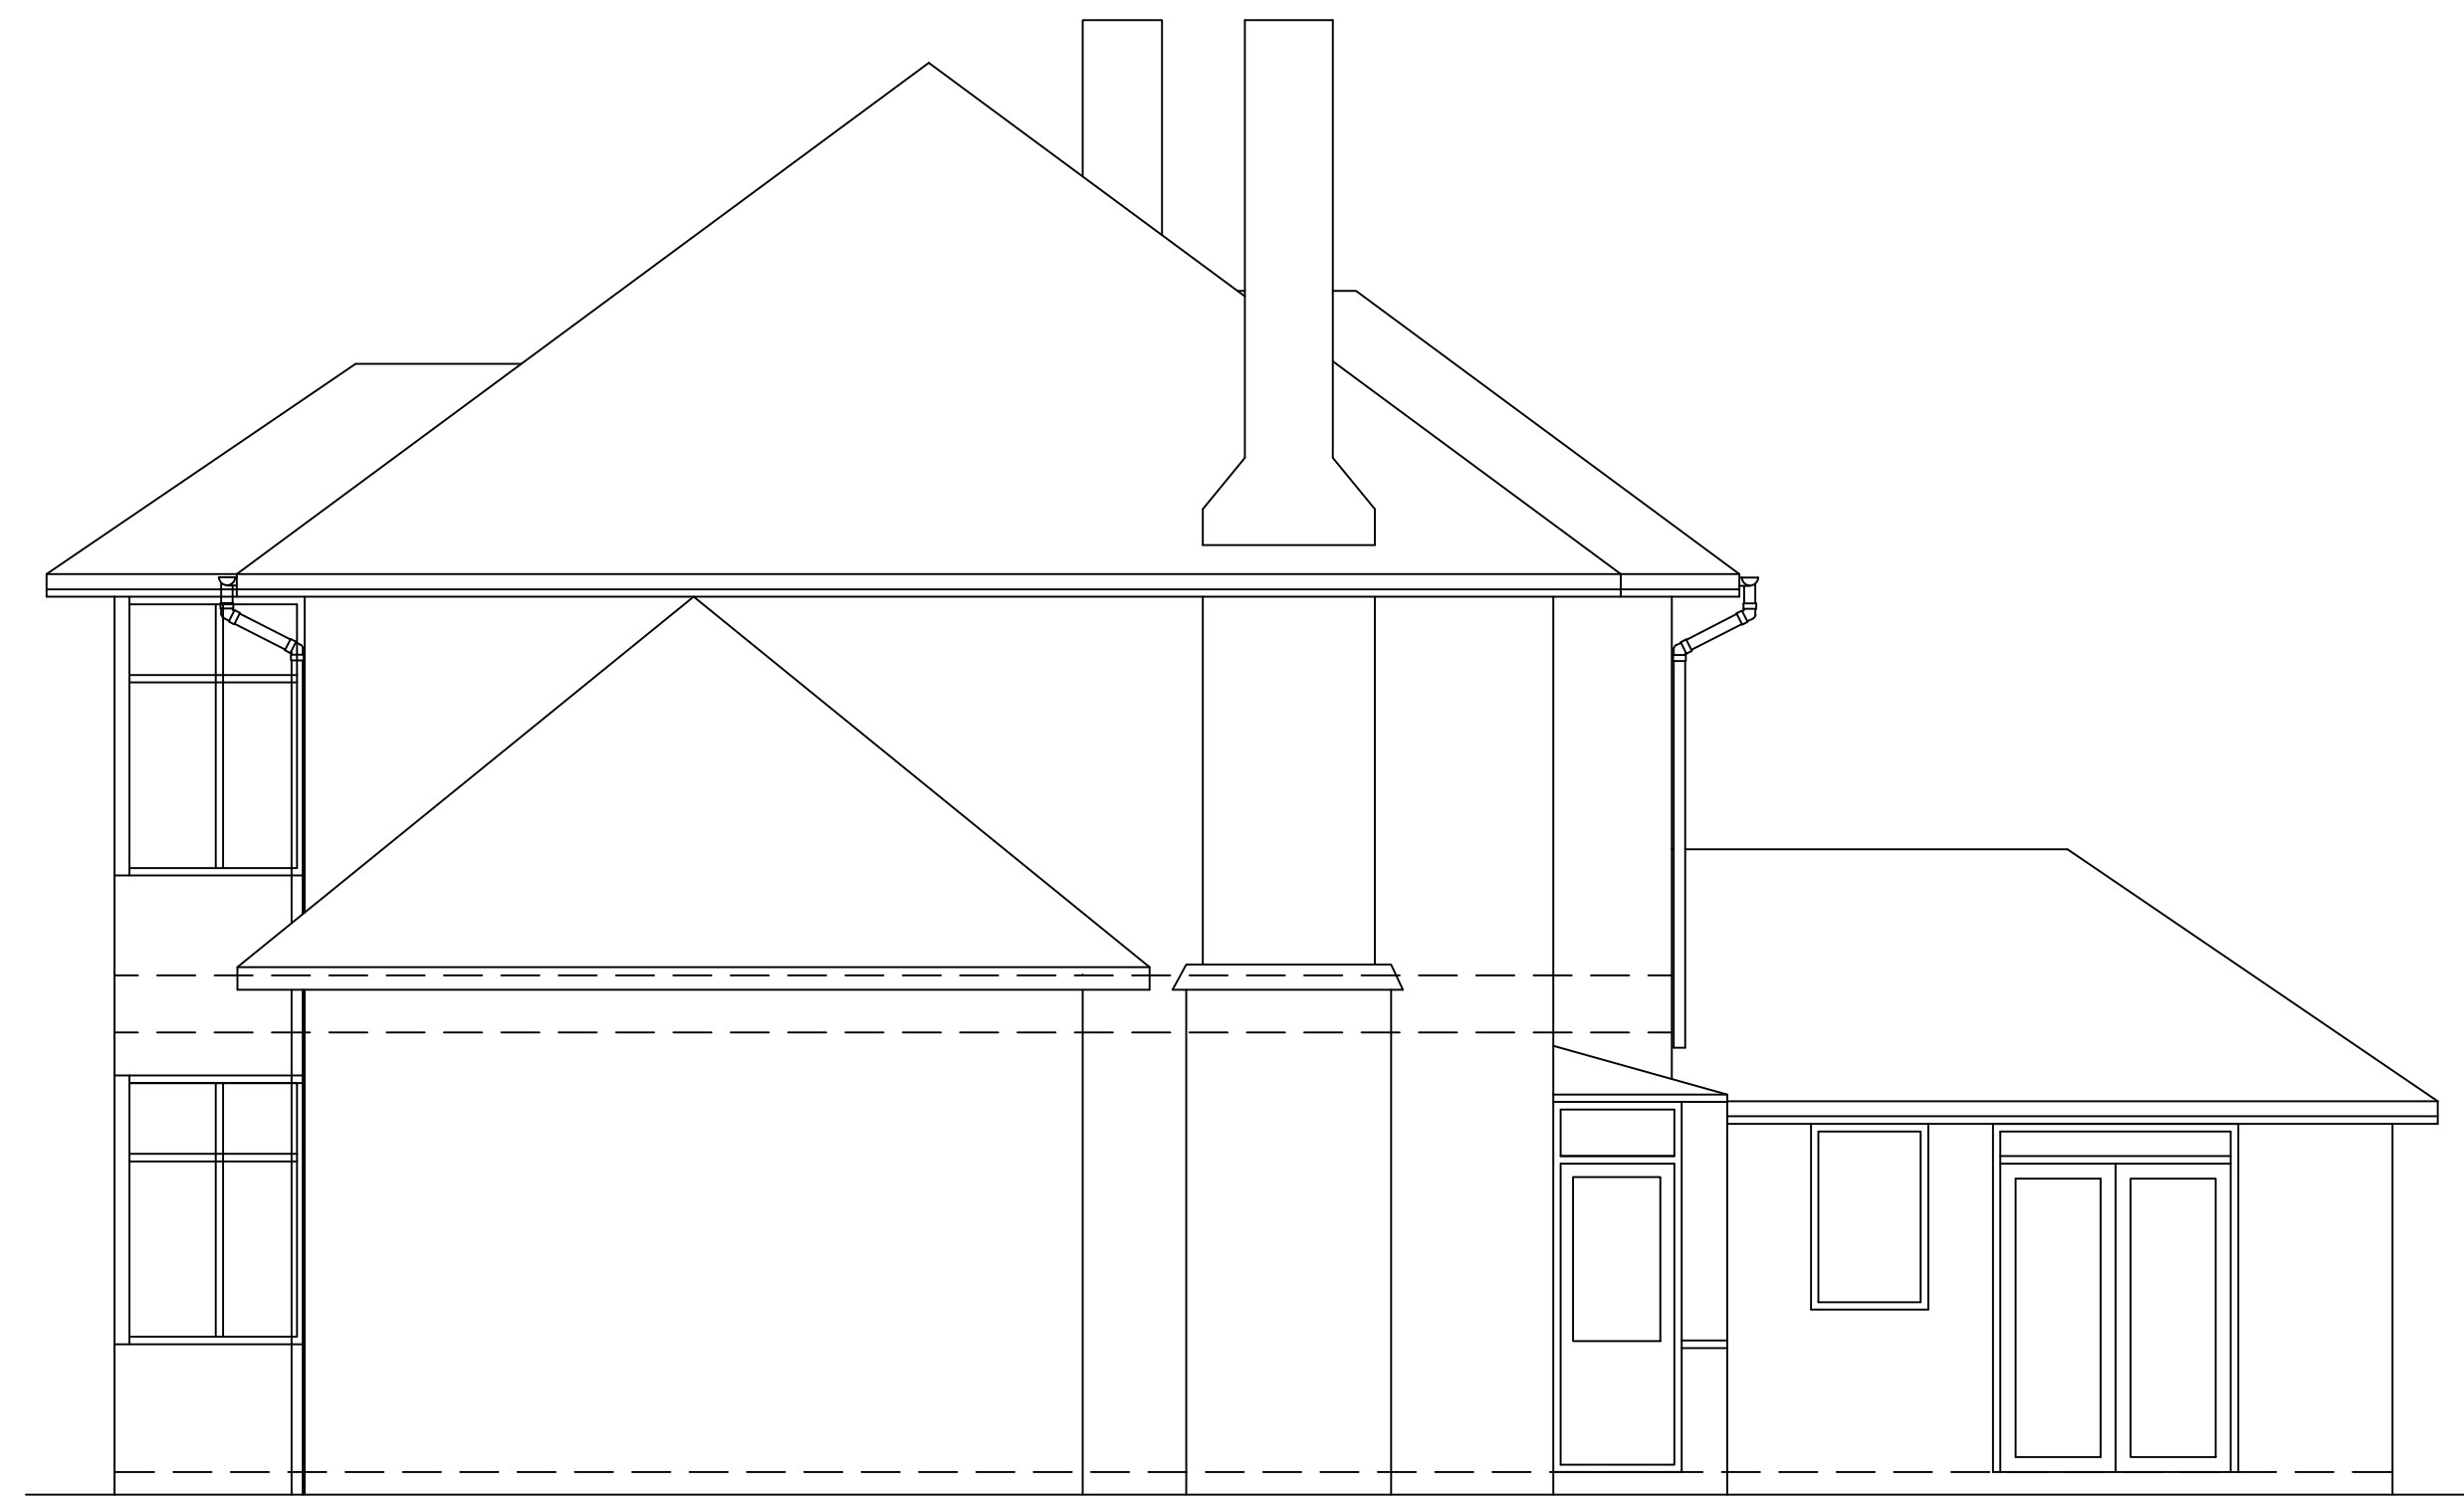

EXISTING SIDE ELEVATION

PROPOSED LOFT CONVERSION				
34 BARNES VIEW				
SUNDERLAND, SR4 7QA				
EXISTING ELEVATIONS				
SCALE: 1:50	SHEET SIZE: A1	DATE: NOV 2020	NUMBER: 003	REV: