



existing front elevation to driveway 1:50 scale

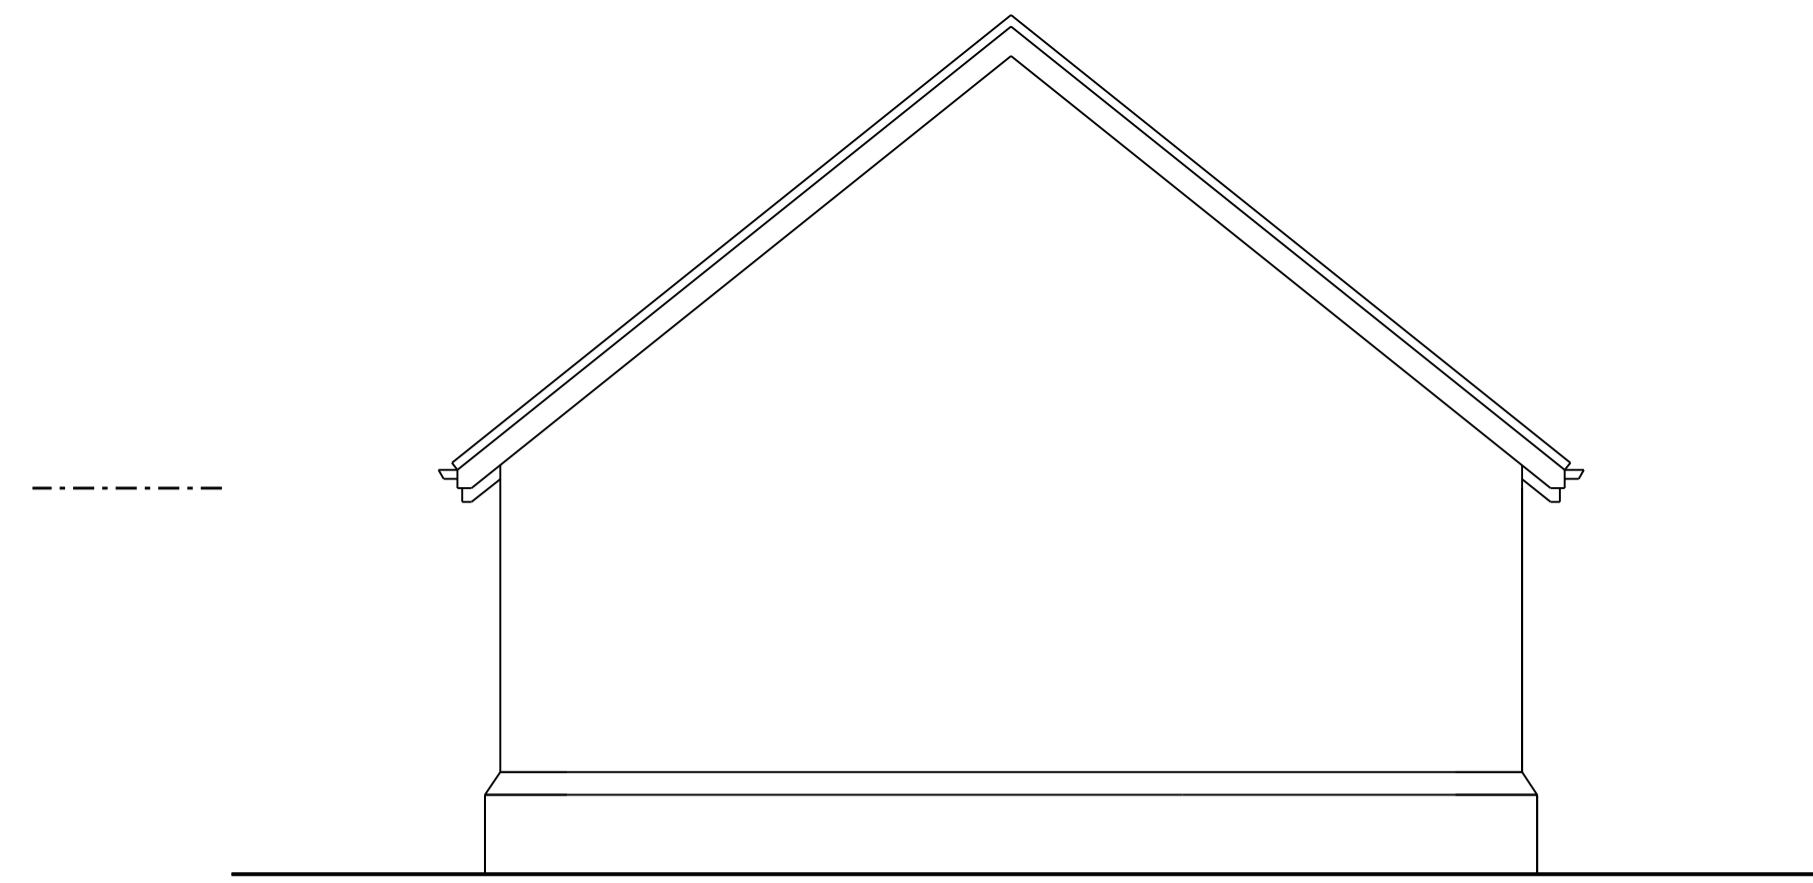

existing side elevation 1:50 scale

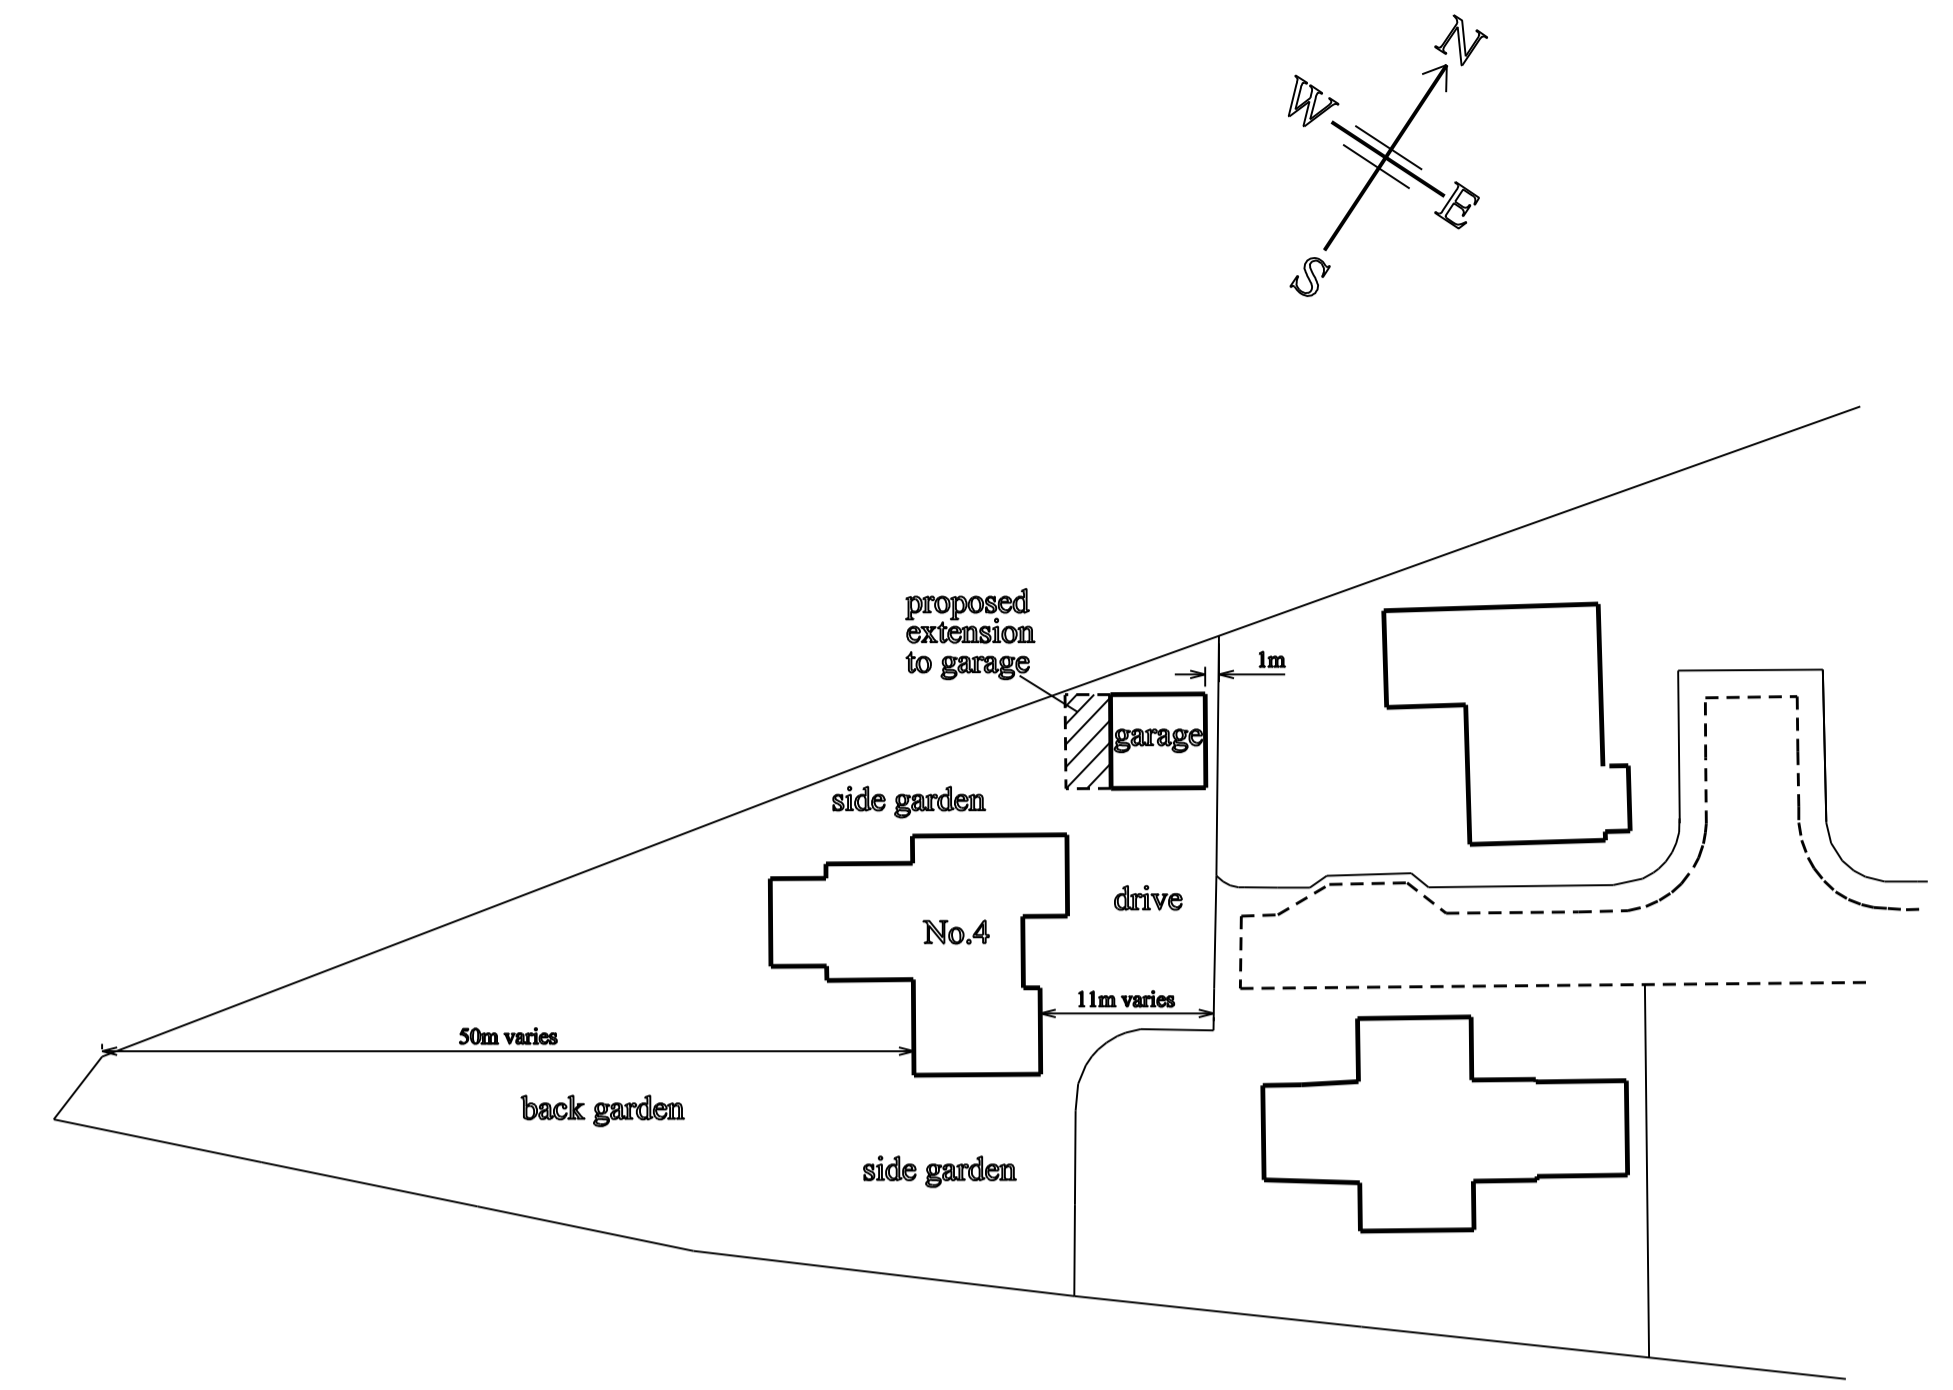


site plan 1:500 scale


for identification purposes only  
taken from OS Data




existing side elevation from house 1:50 scale

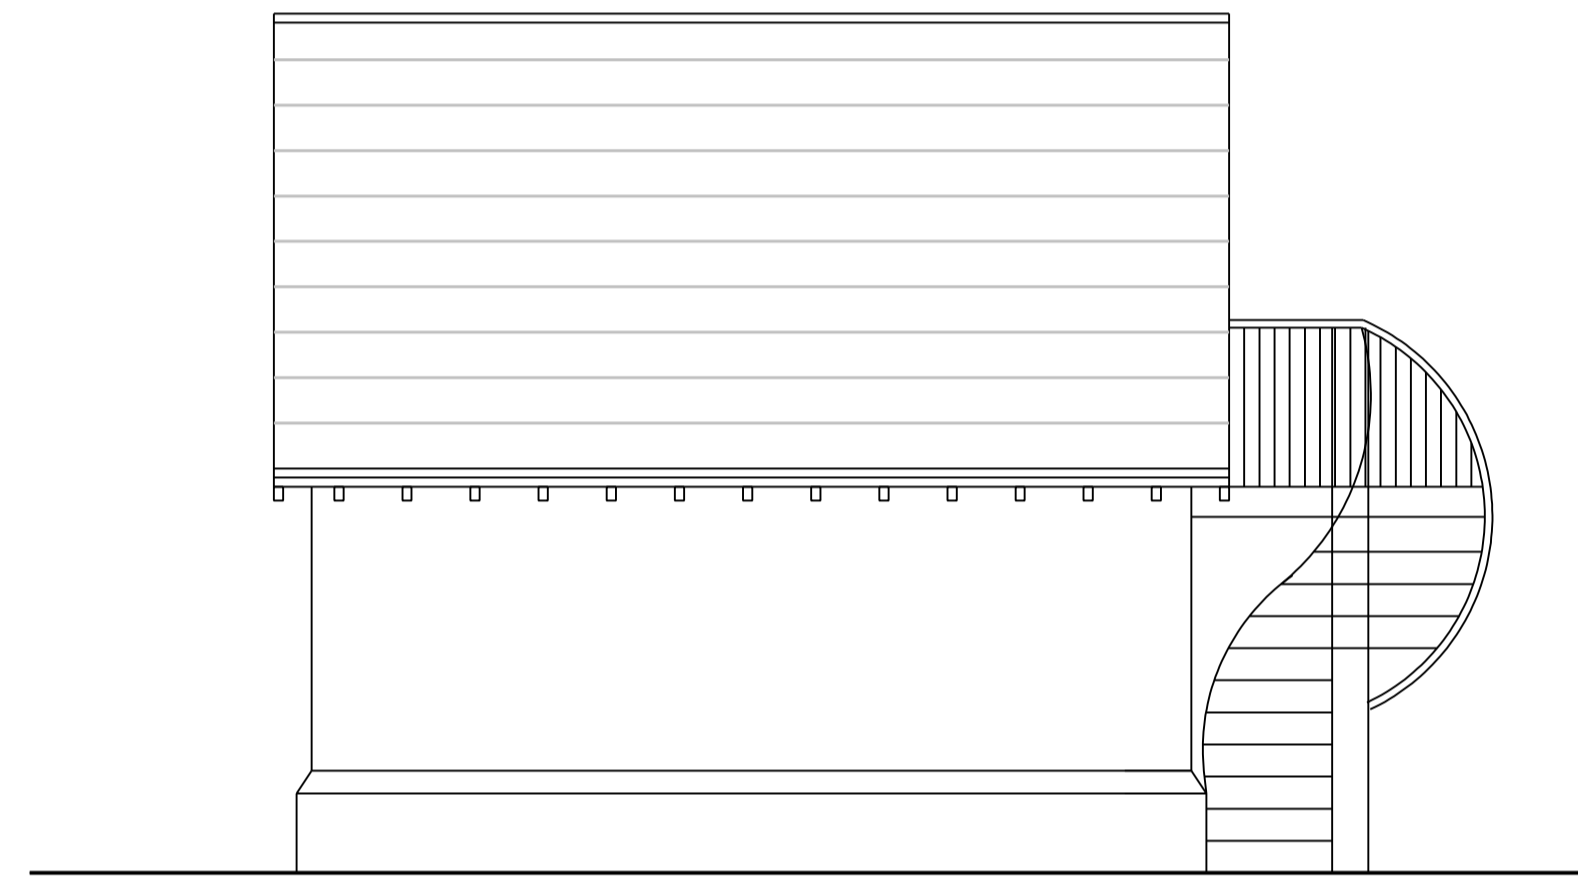


existing rear elevation 1:50 scale

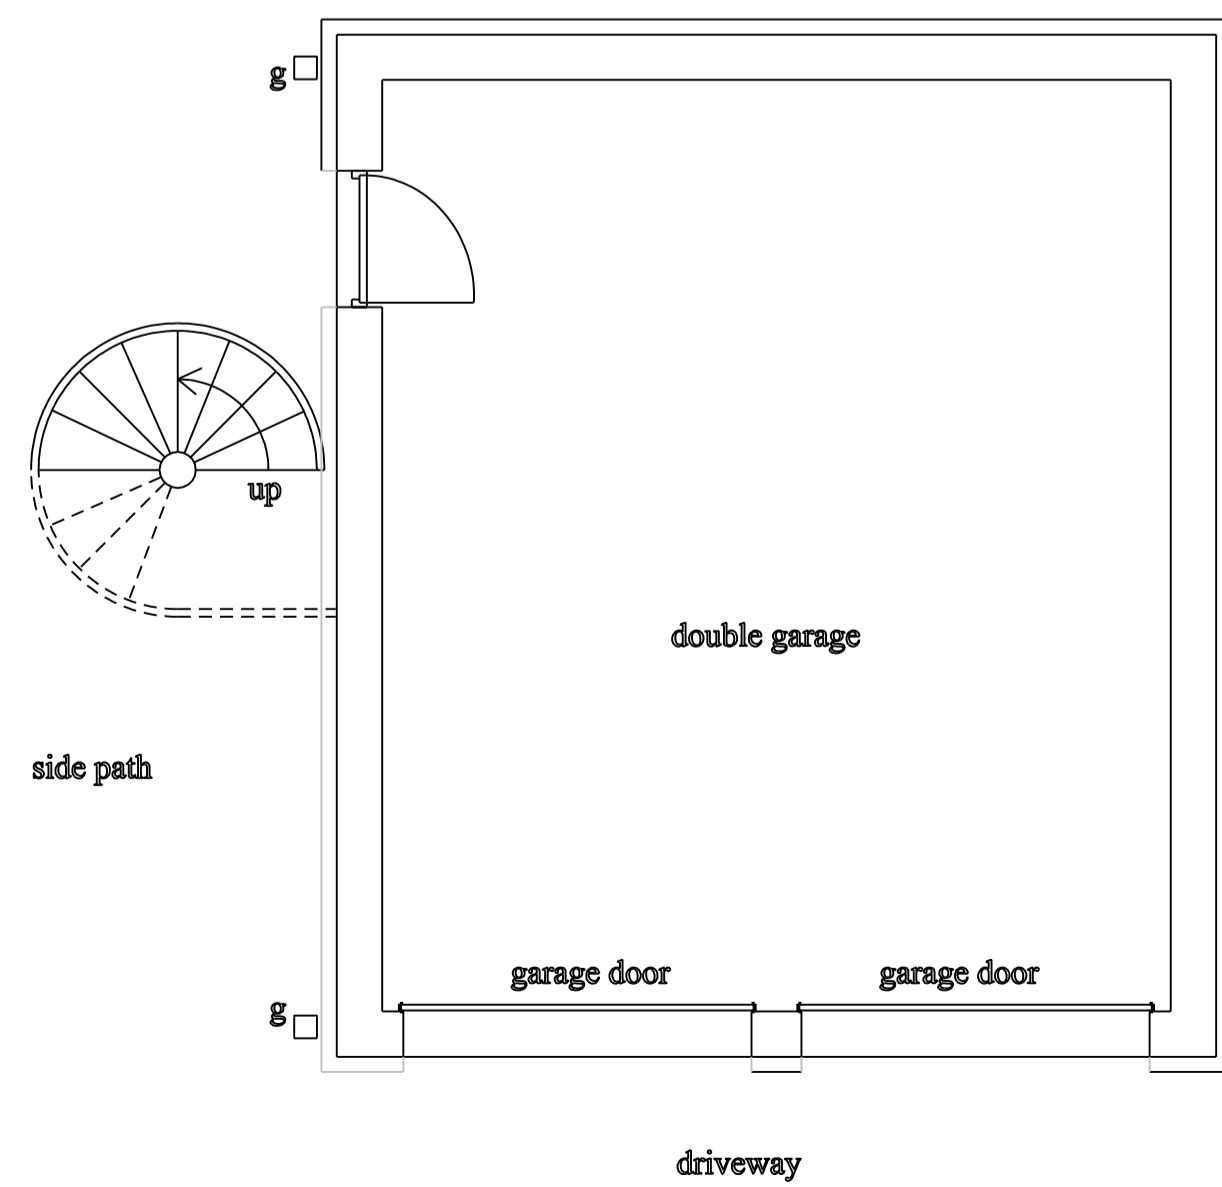

existing ground floor plan 1:50 scale

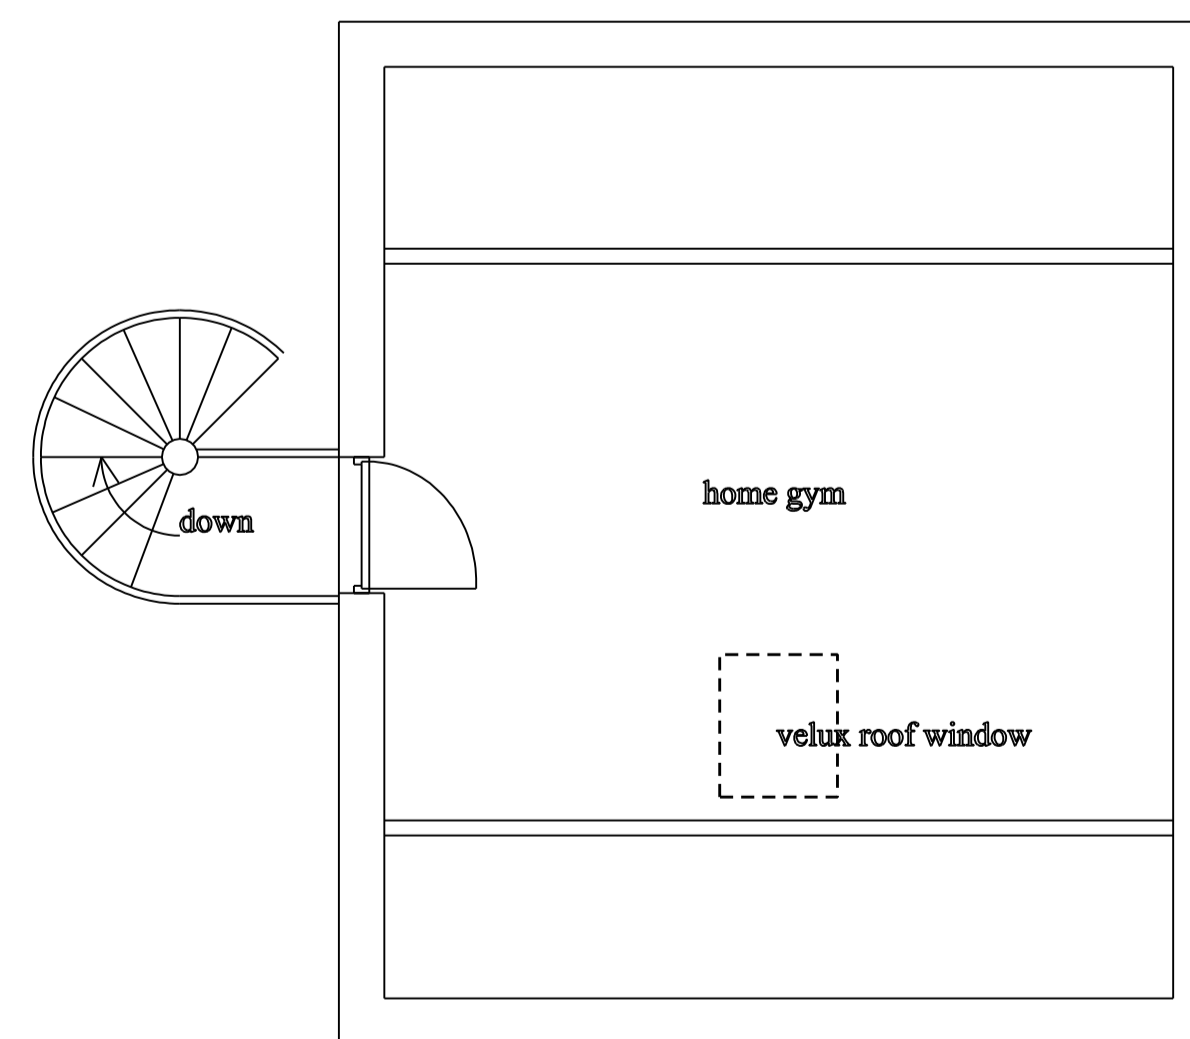

existing first floor plan 1:50 scale

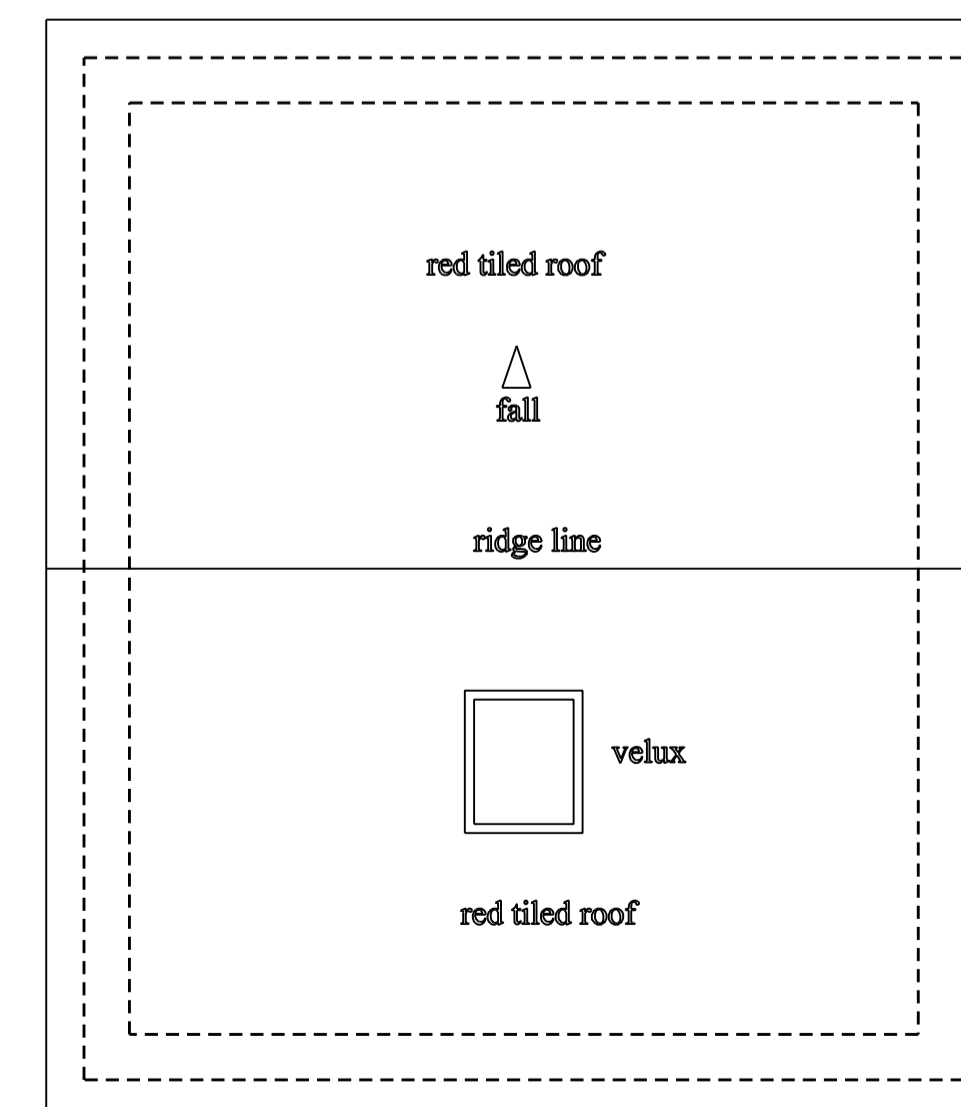

existing roof plan 1:50 scale

DRAWING SHOWING EXISTING  
FLOOR PLANS, ELEVATIONS  
AND ROOF PLAN

ALSO SITE PLAN

AT 4 SPRING MEADOWS  
MILL TERRACE  
HOUGHTON LE SPRING  
DH5 9NR

FOR MR. C. HALL

existing and site plan

SCALE 1:50 at A1 Plot DATE : NOVEMBER 2020

DRAWING No. 4798-20-1