




Existing Front Elevation Scale 1:100

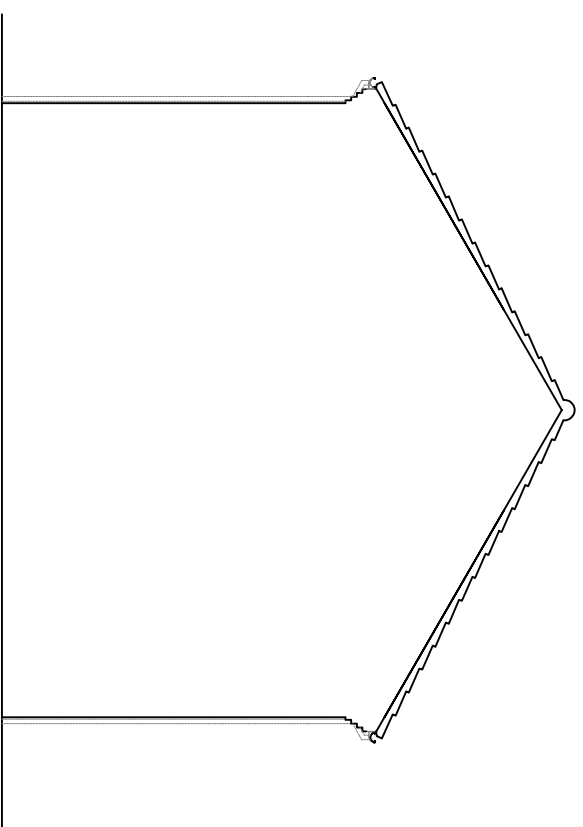


Existing Side Elevation Scale 1:100

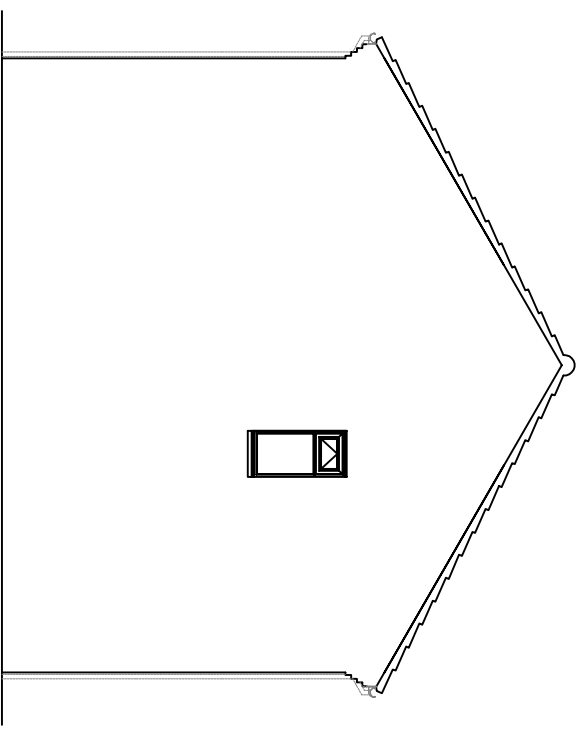

Existing Side Elevation Scale 1:100

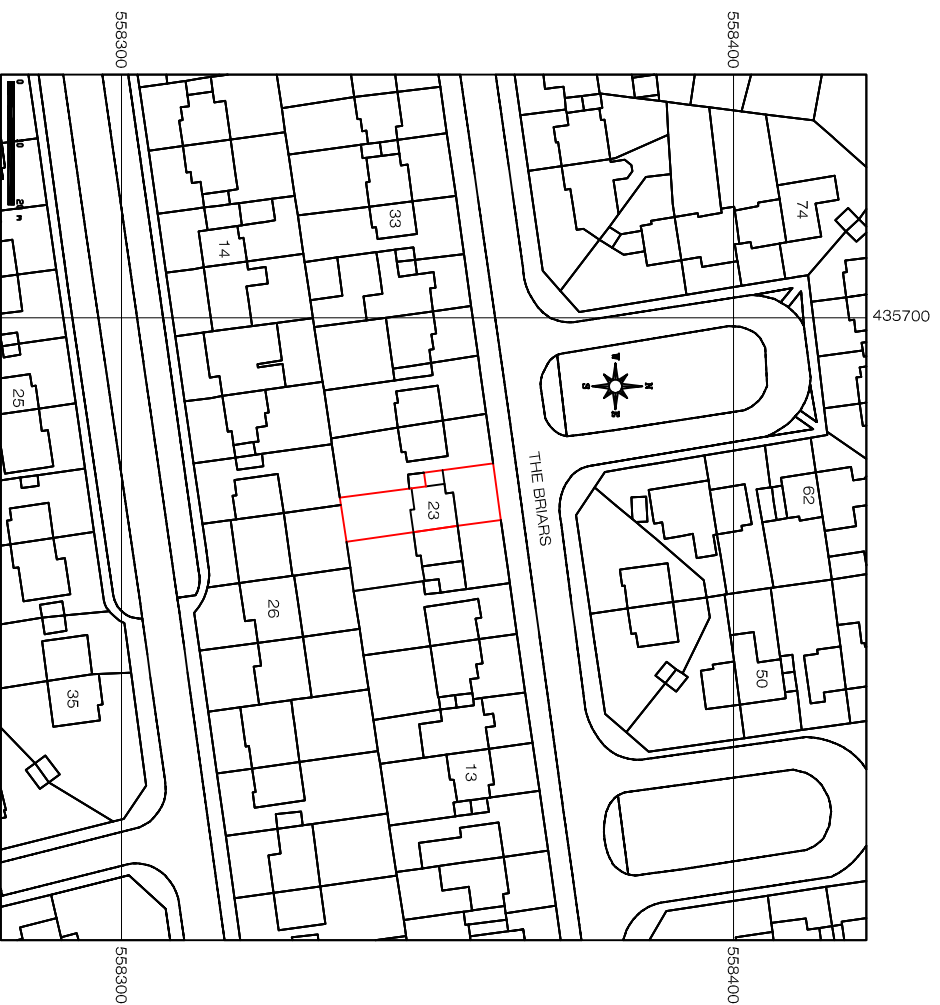

Area Plan Scale 1:1250

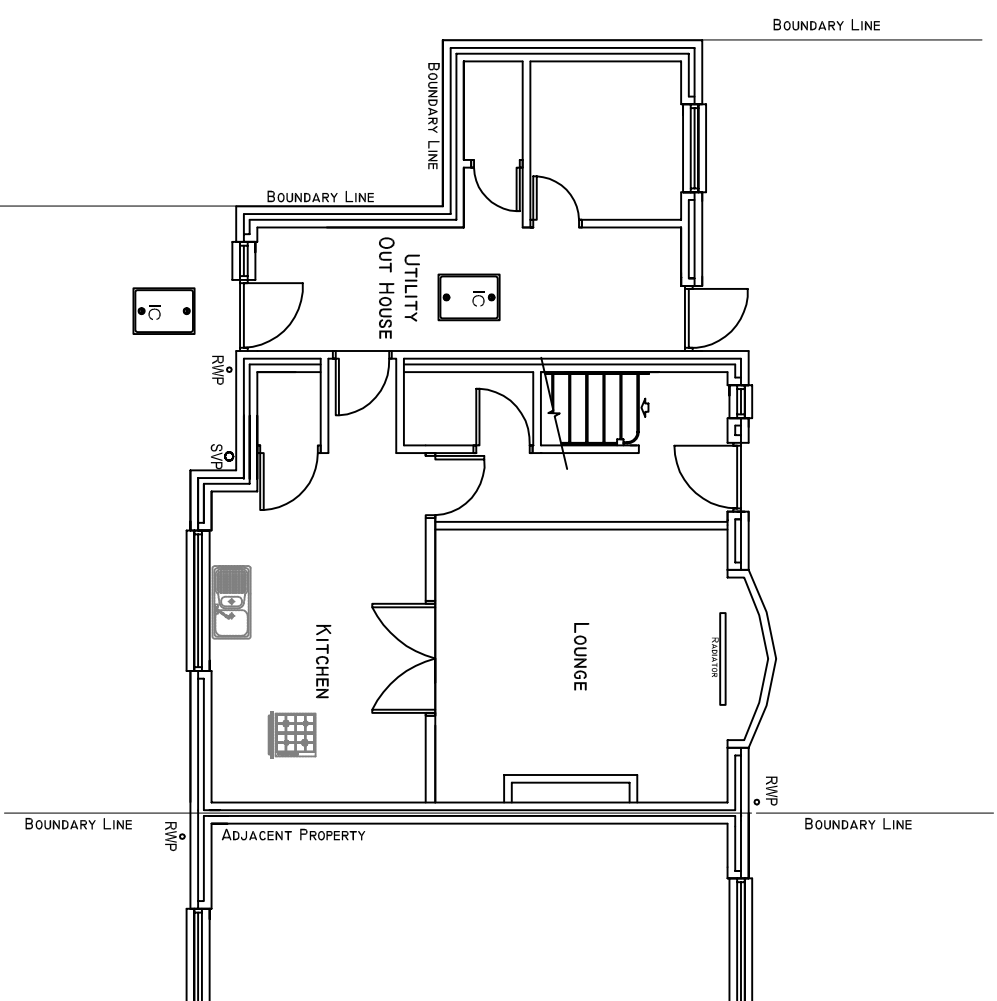

Existing Ground Floor Plan Scale 1:100

Rev - Revision Note :-

PROPOSED ALTERATIONS TO  
23 THE BRIARS  
CASTLETOWN, SUNDERLAND  
SR5 3DU

Title  
EXISTING ELEVATIONS, LAYOUTS & AREA PLAN

Scale  
1:100/1:1250

Date  
10.01.21

Sheet No.  
1 of 7