





Proposed Front Elevation Scale 1:100

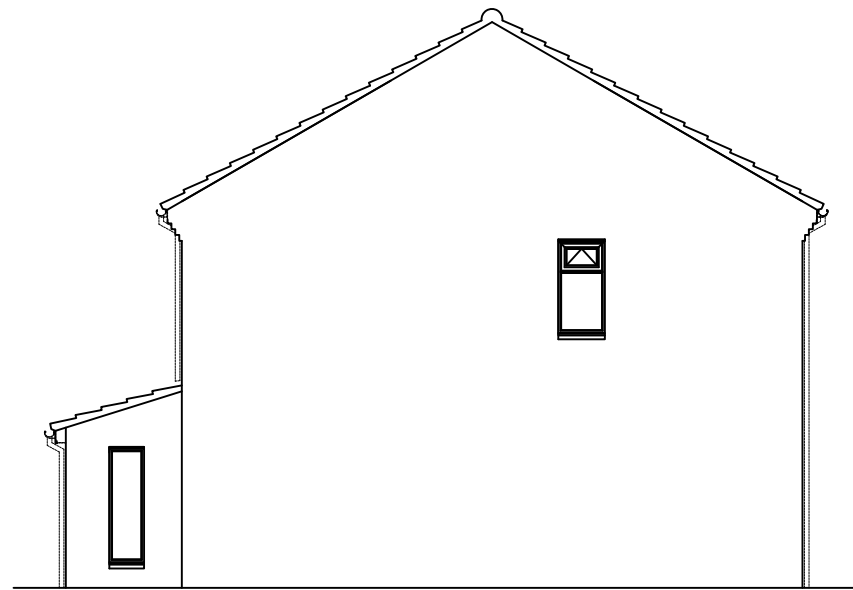

Proposed Side Elevation Scale 1:100

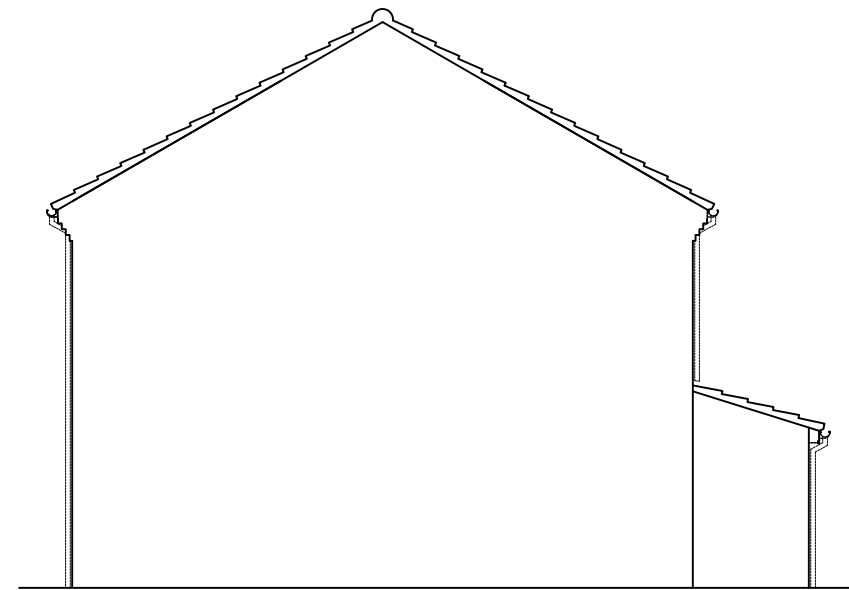

Proposed Side Elevation Scale 1:100

Rev -	Revision Note :-	
PROPOSED ALTERATIONS TO 23 THE BRIARS CASTLETOWN, SUNDERLAND SR5 3DU		Scale 1:100
		Date 10.01.21
Title PROPOSED ELEVATIONS		Sheet No. 2 of 7