


EXISTING ROOF SPECIFICATION :-
PLAIN CONCRETE CLAY TILES
(OLD ENGLISH DARK RED)

PROPOSED GROUND FLOOR ROOF SPECIFICATION :-
MARLEY ASHMORE (OLD ENGLISH DARK RED)
INTERLOCKING DOUBLE PLAN ROOF TILE WITH
MINIMUM 77MM HEADLAP, MINIMUM PITCH 22.5°.

ALL MATERIALS TO BE CHECKED AGAINST
EXISTING PRIOR TO COMMENCEMENT OF WORKS.

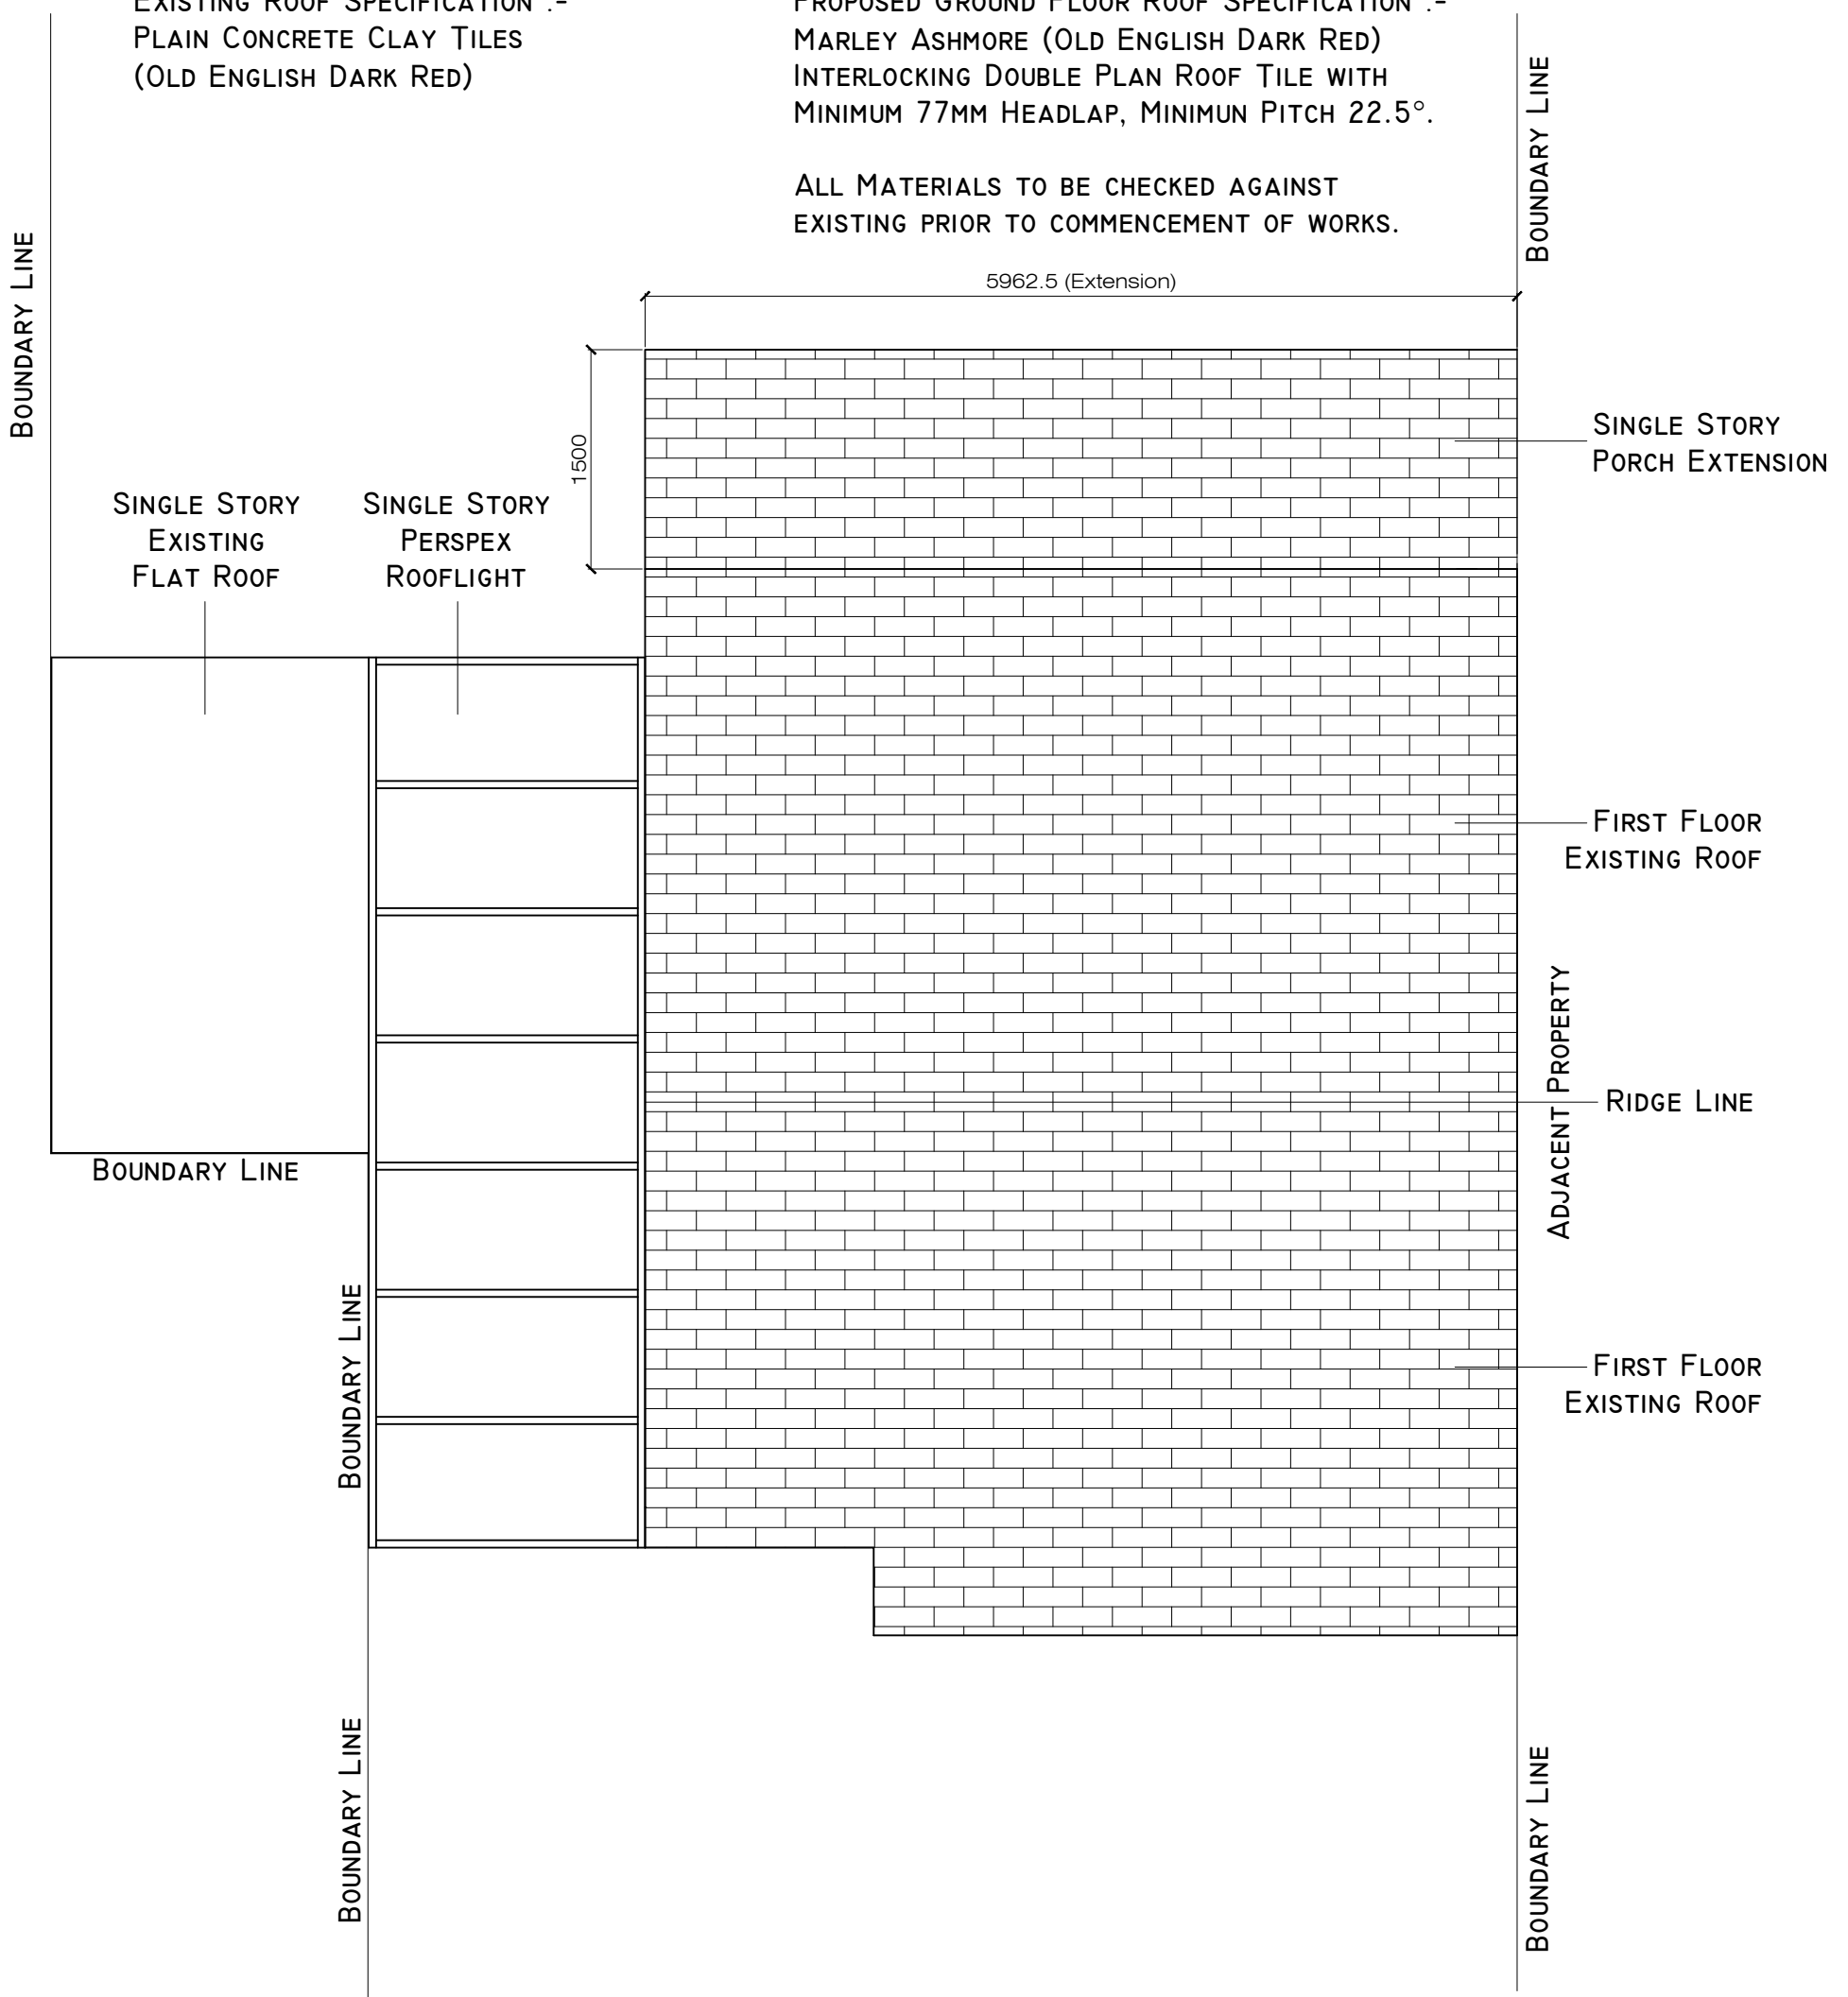

NOTE
ALL SIZES TO BE CHECKED
PRIOR TO COMMENCEMENT OF WORKS

NOTE
Electricians must be Part P compliant with full certification that all works are carried out in accordance with BS7671 to be provided, if not Part P credited then separate application to be made through Local Authority Building Control Dept.

Proposed Roof Plan Scale 1:50

Rev -	Revision Note :-	
PROPOSED ALTERATIONS TO 23 THE BRIARS CASTLETOWN, SUNDERLAND SR5 3DU		Scale 1:50
		Date 10.01.21
Title PROPOSED ROOF PLAN	Sheet No. 6 of 7	