


# THE BRIARS

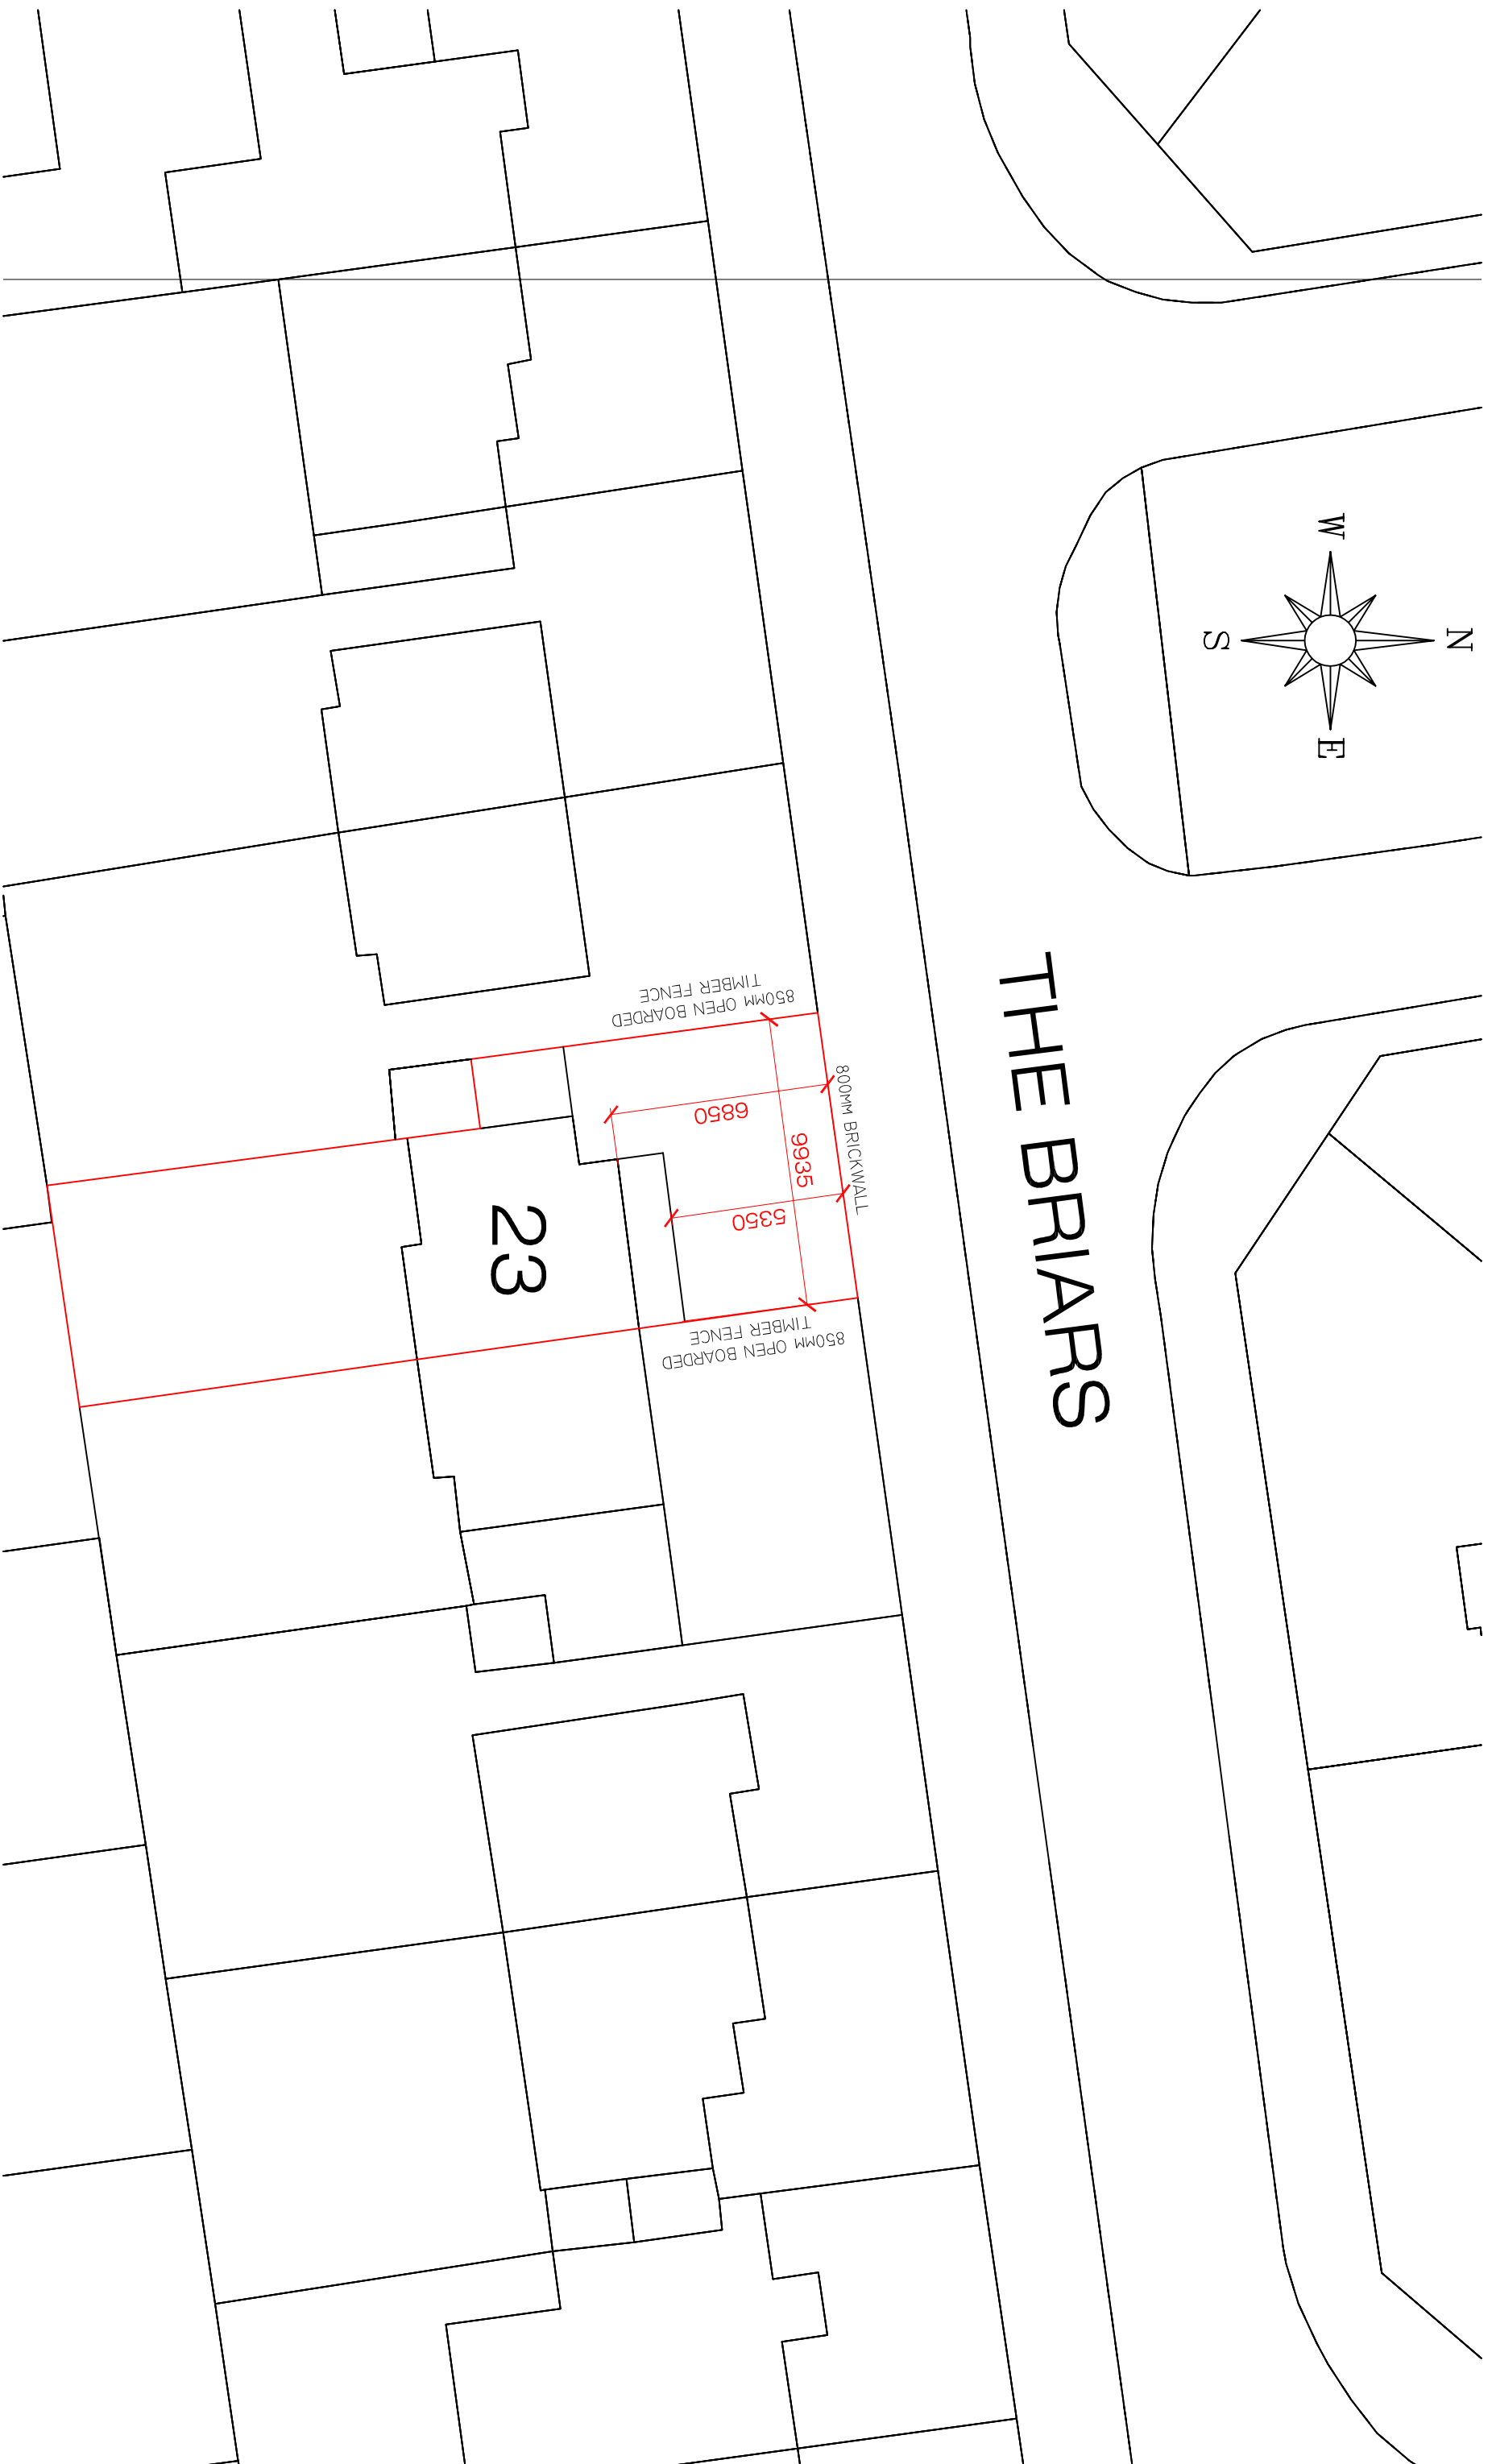

## Proposed Site Plan Scale 1:200

Rev - Revision Note :-

PROPOSED ALTERATIONS TO  
23 THE BRIARS  
CASTLETOWN, SUNDERLAND  
SR5 3DU

Scale  
1:200

Date  
10.01.21

Title  
PROPOSED SITE PLAN

Sheet No.  
7 of 7