




NOTES:  
All dimensions must be checked on site and not scaled from this drawing.

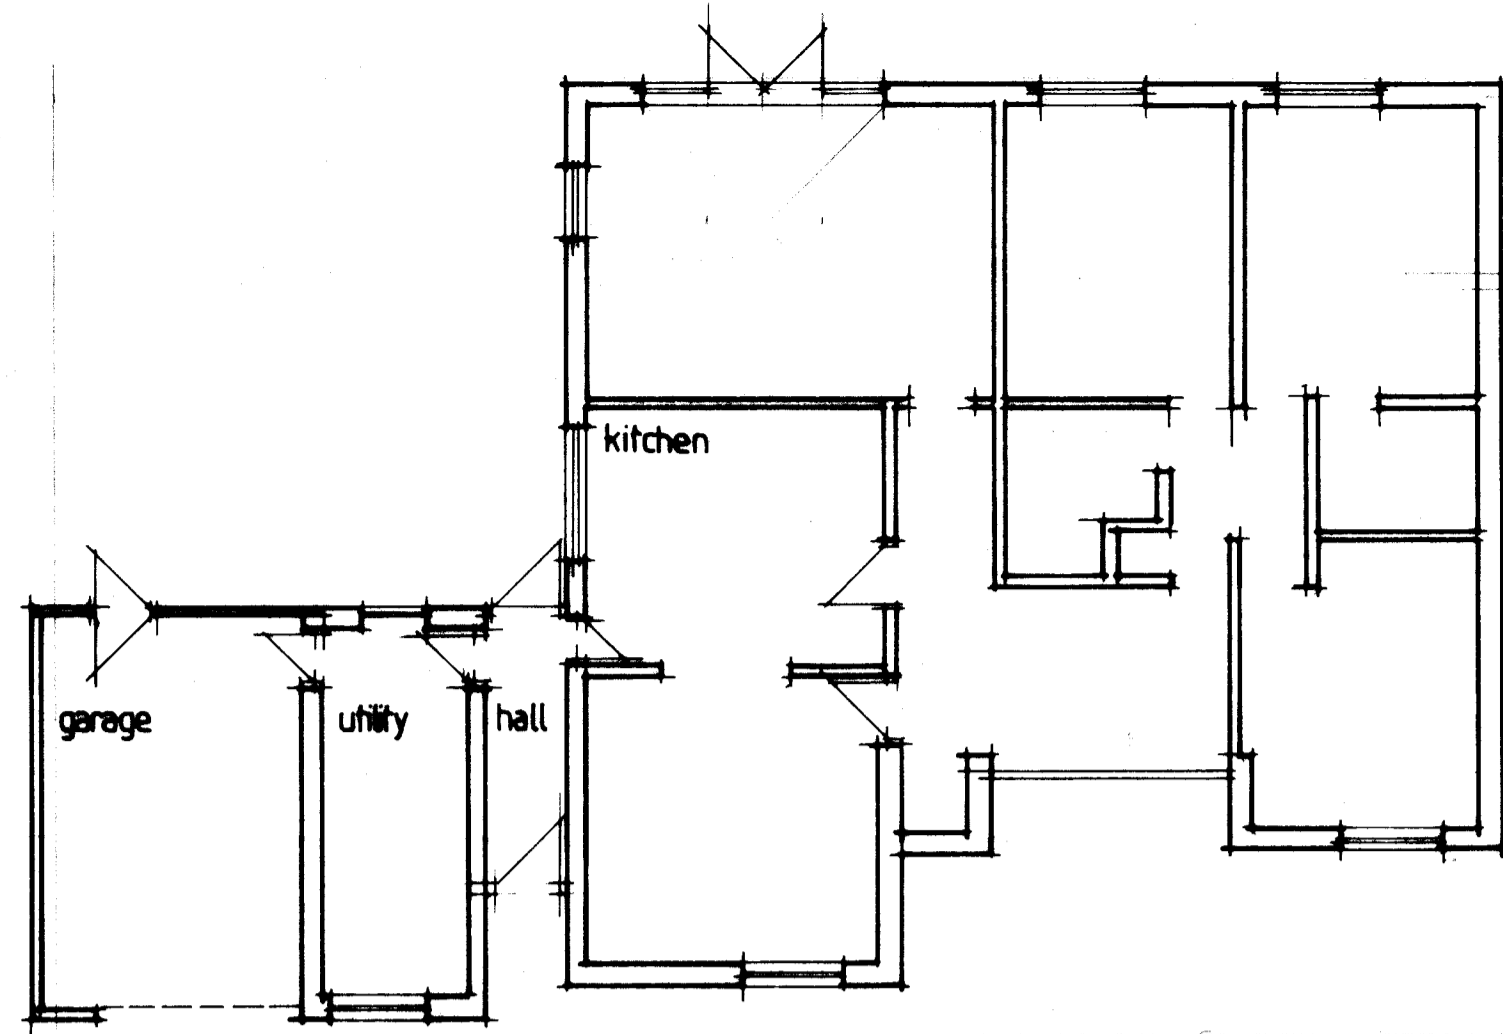


EXISTING PLAN

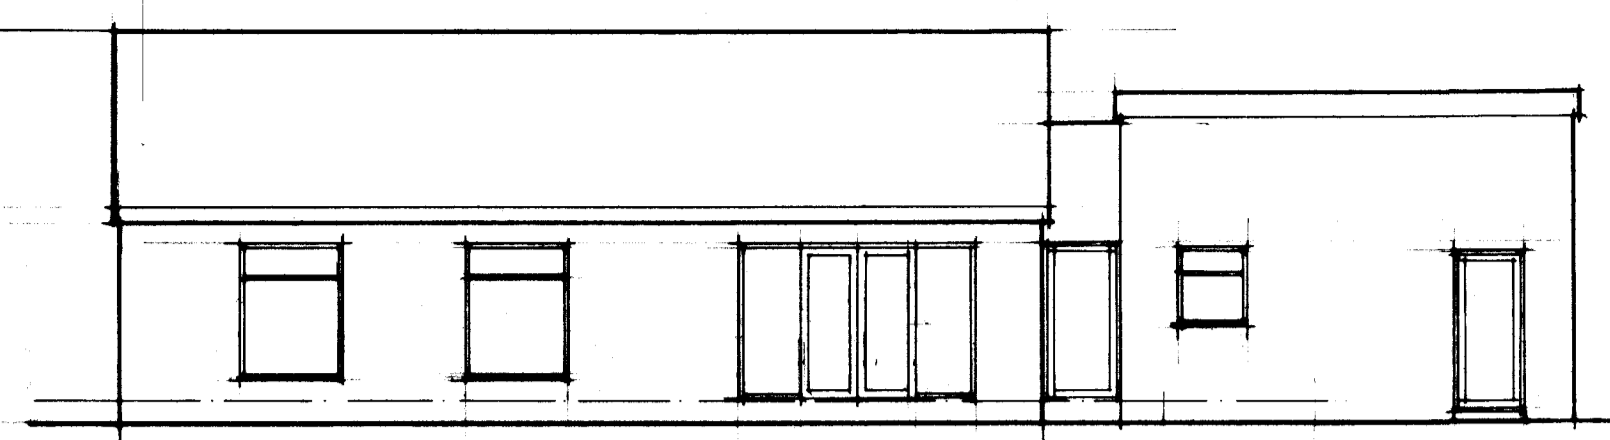


EXISTING REAR ELEVATION

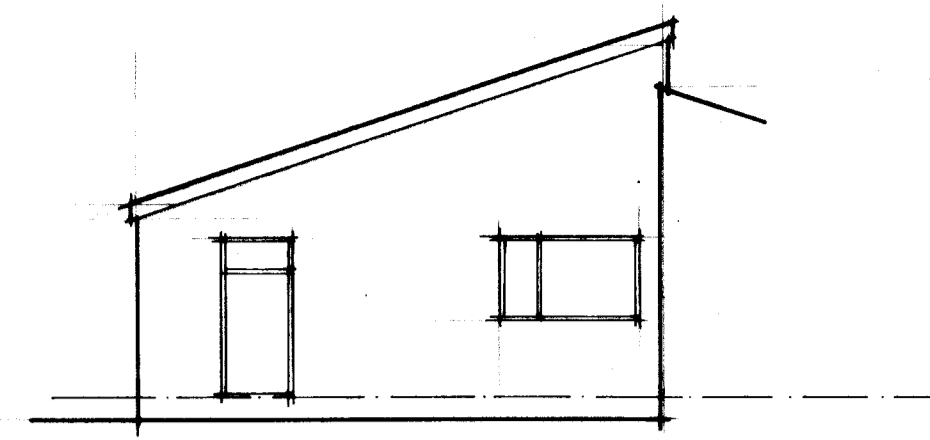


EXISTING SIDE ELEVATION

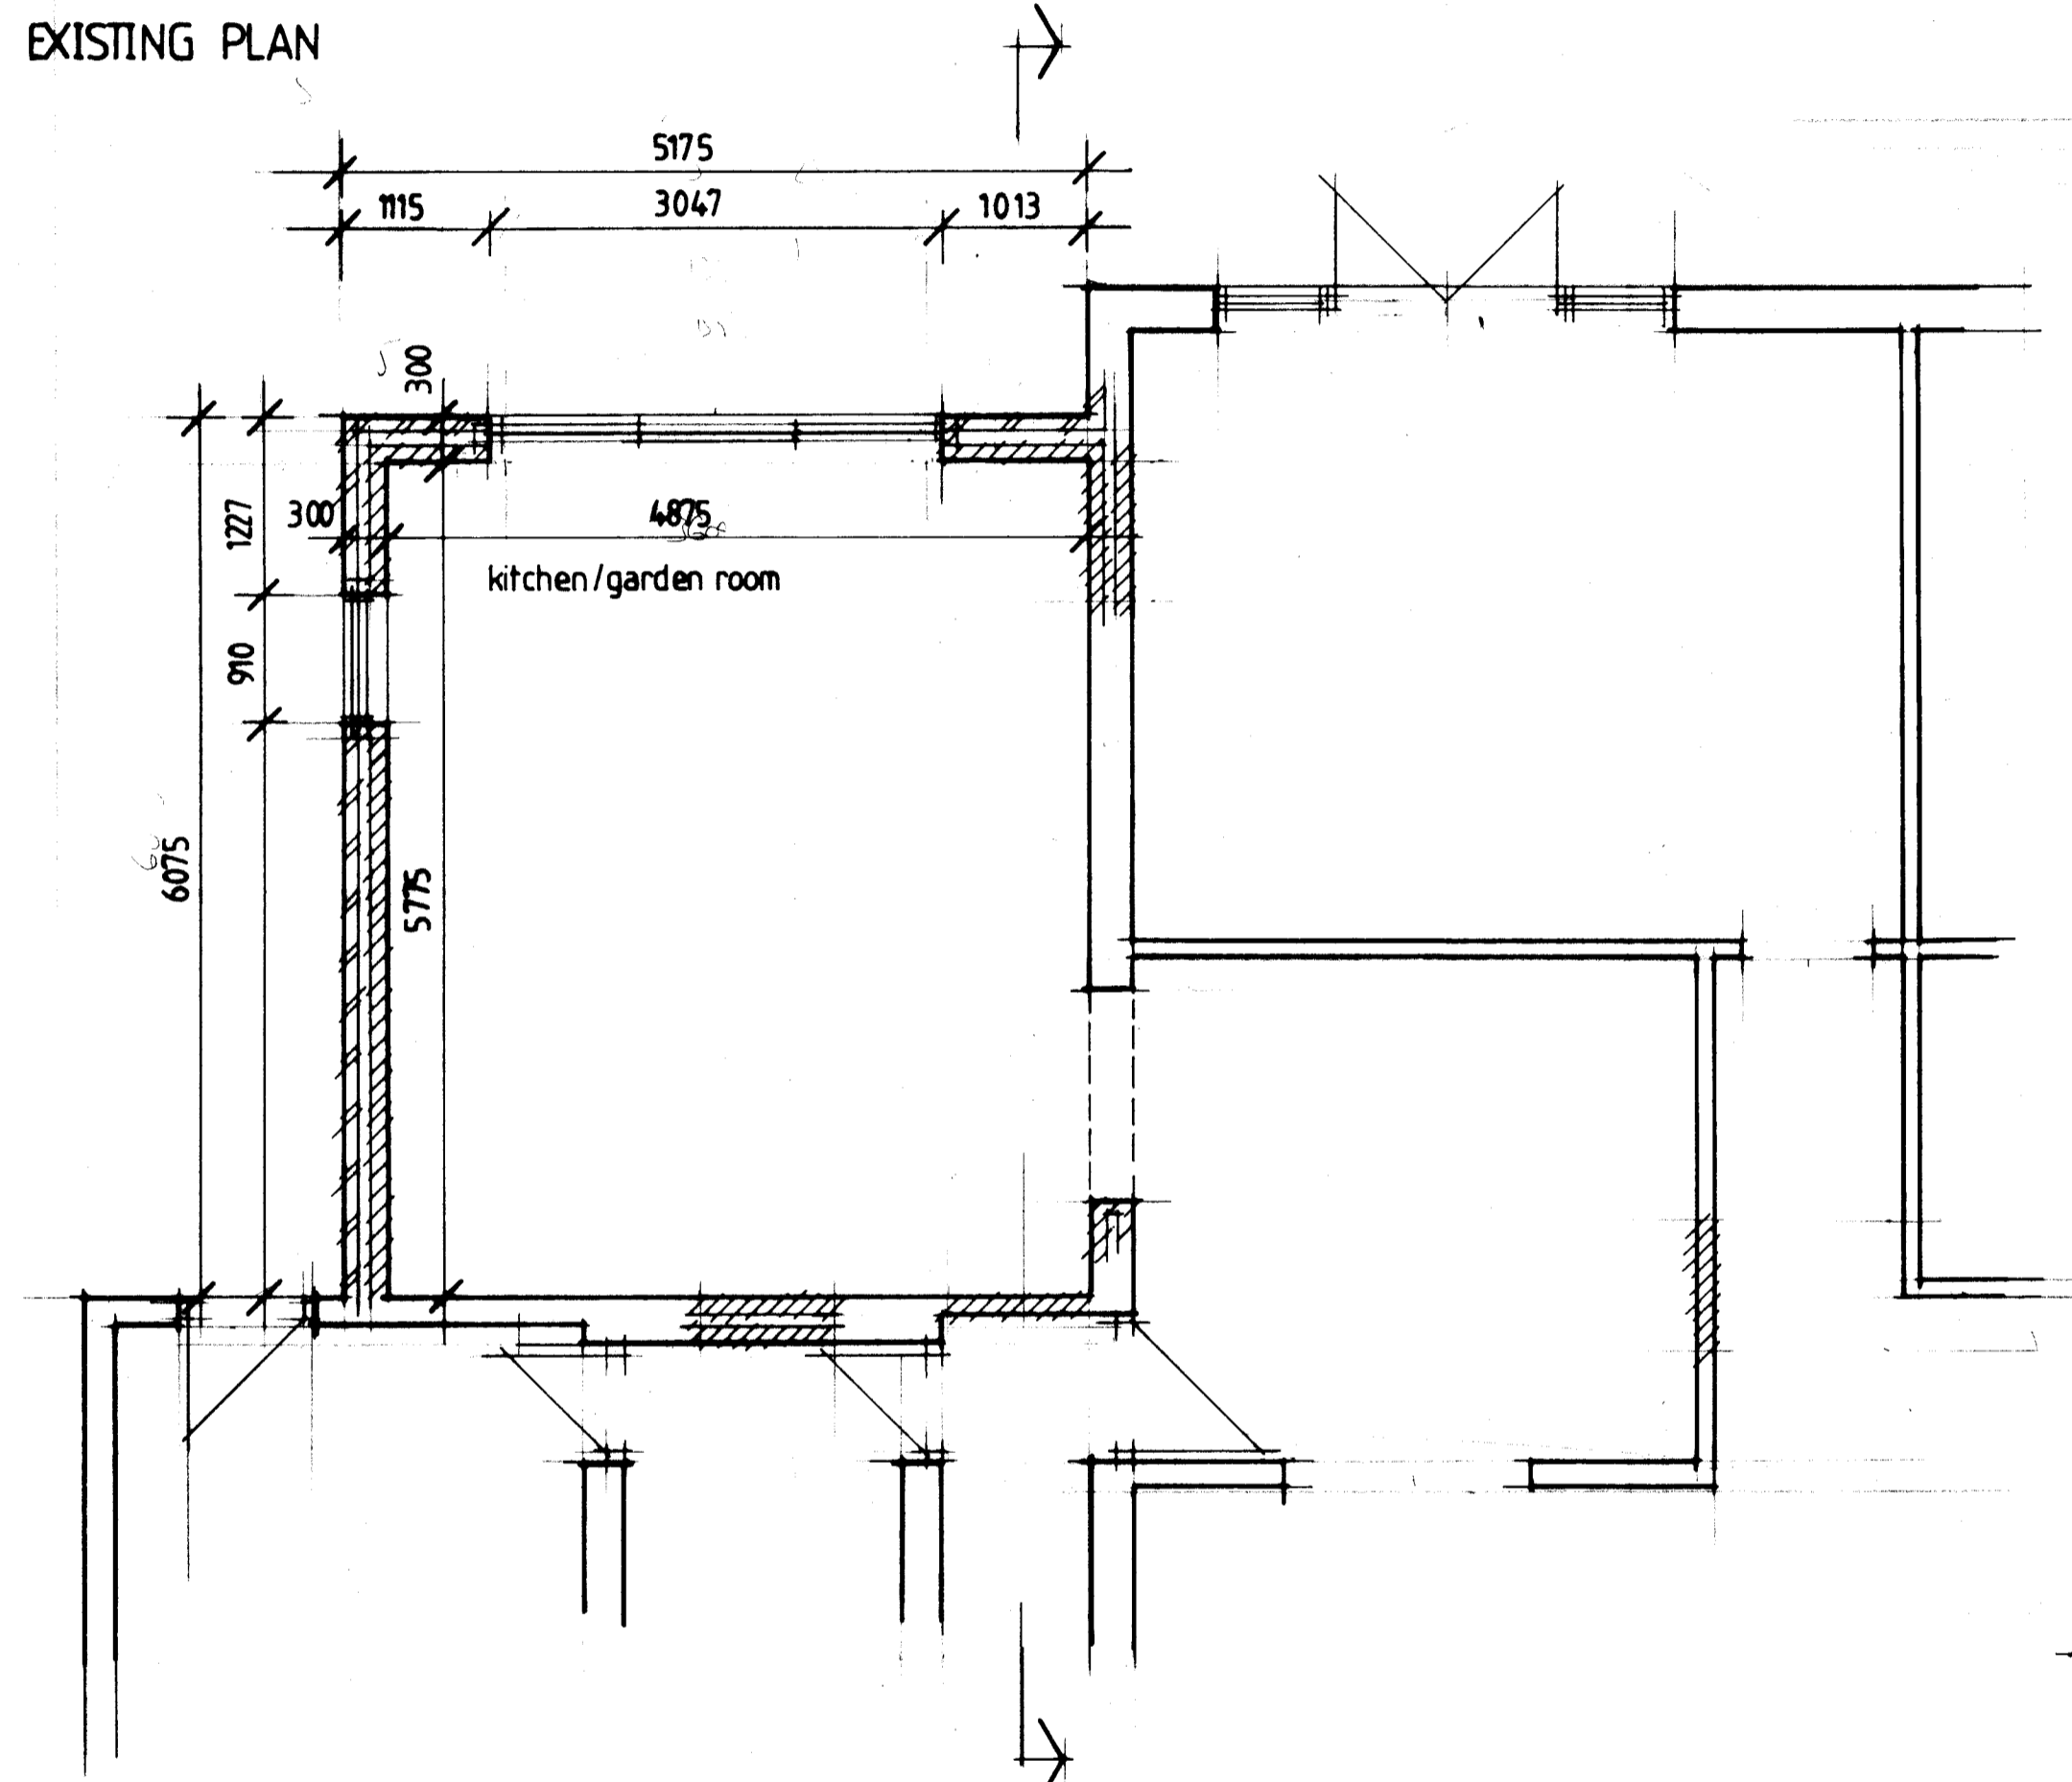


PROPOSED PLAN

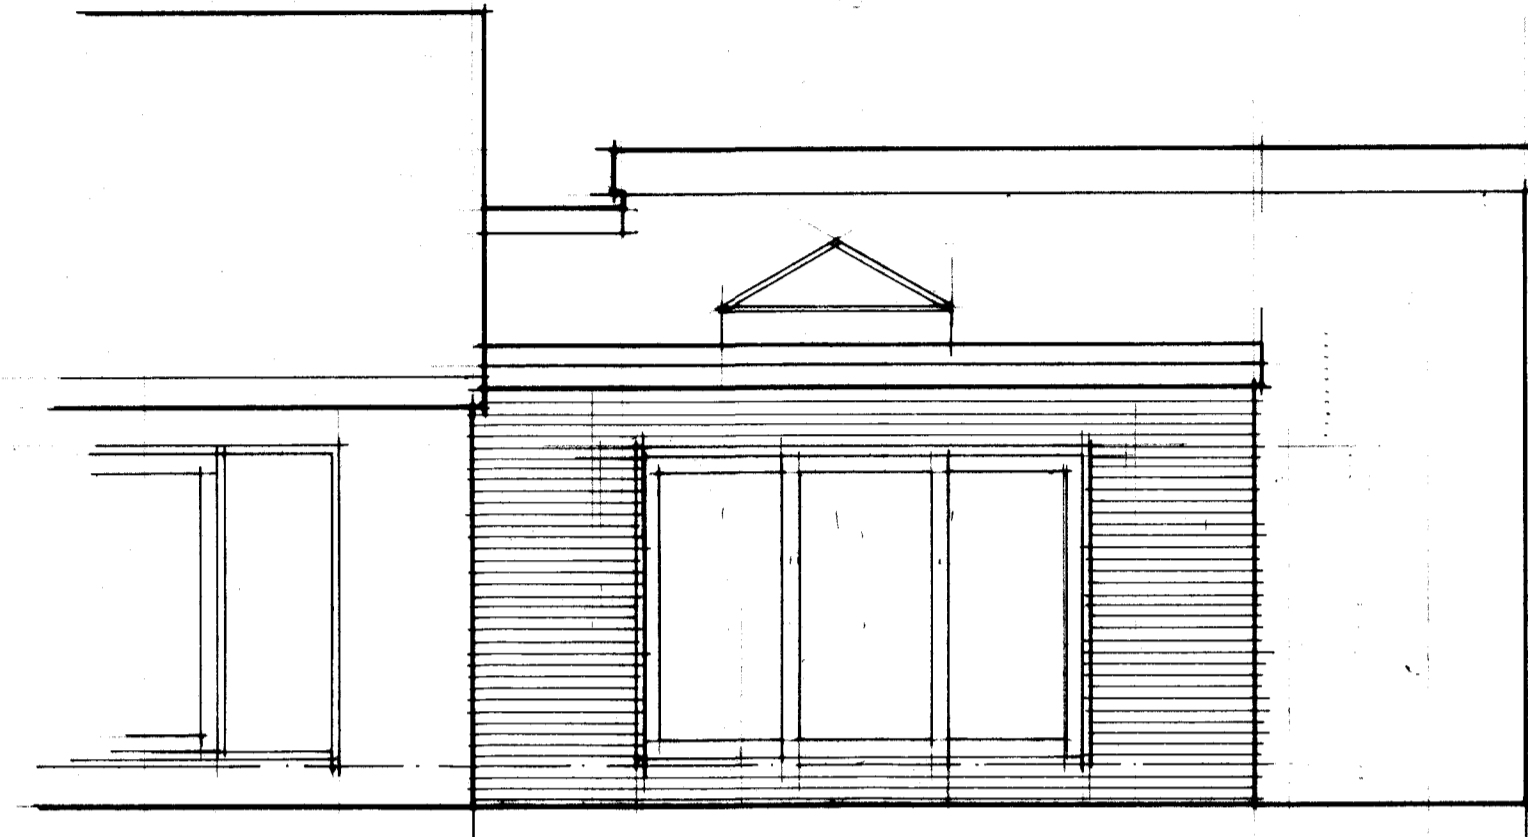


PROPOSED REAR ELEVATION

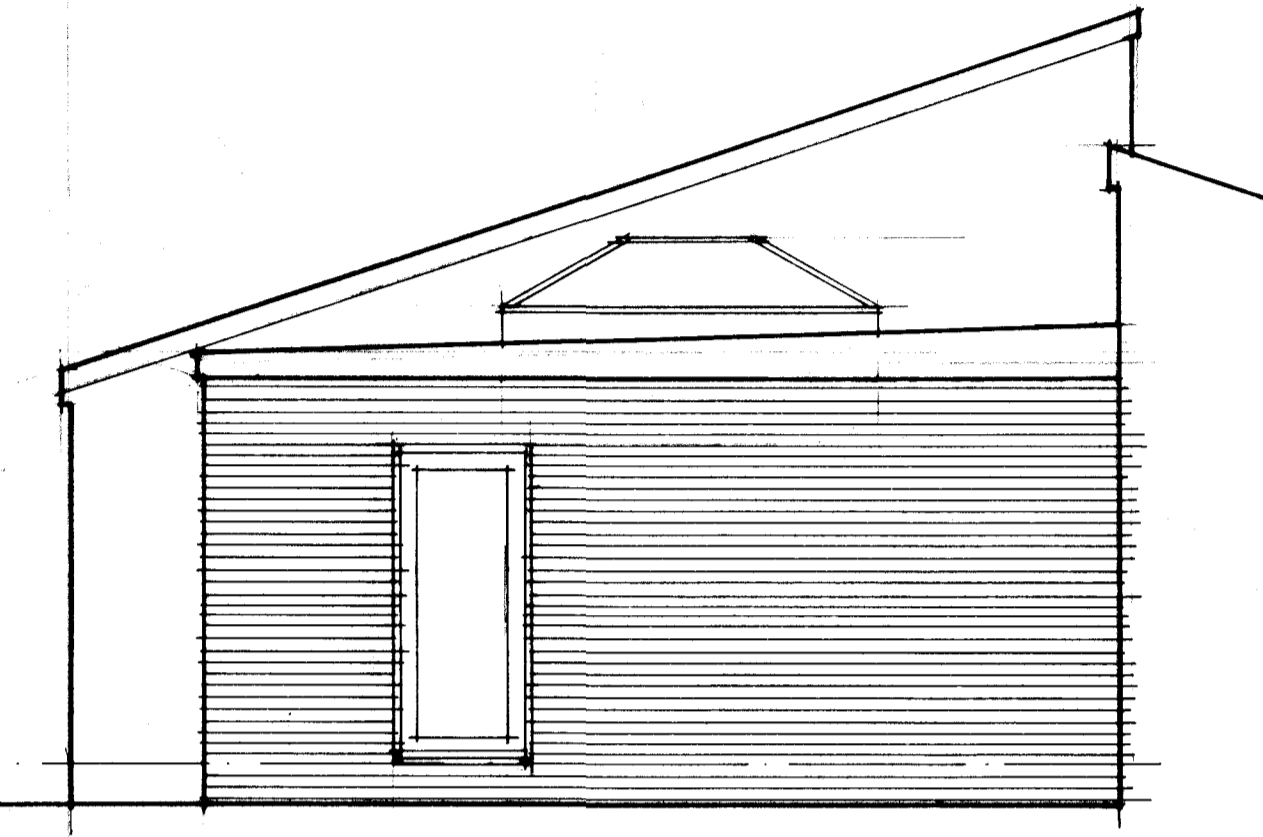

PROPOSED SIDE ELEVATION

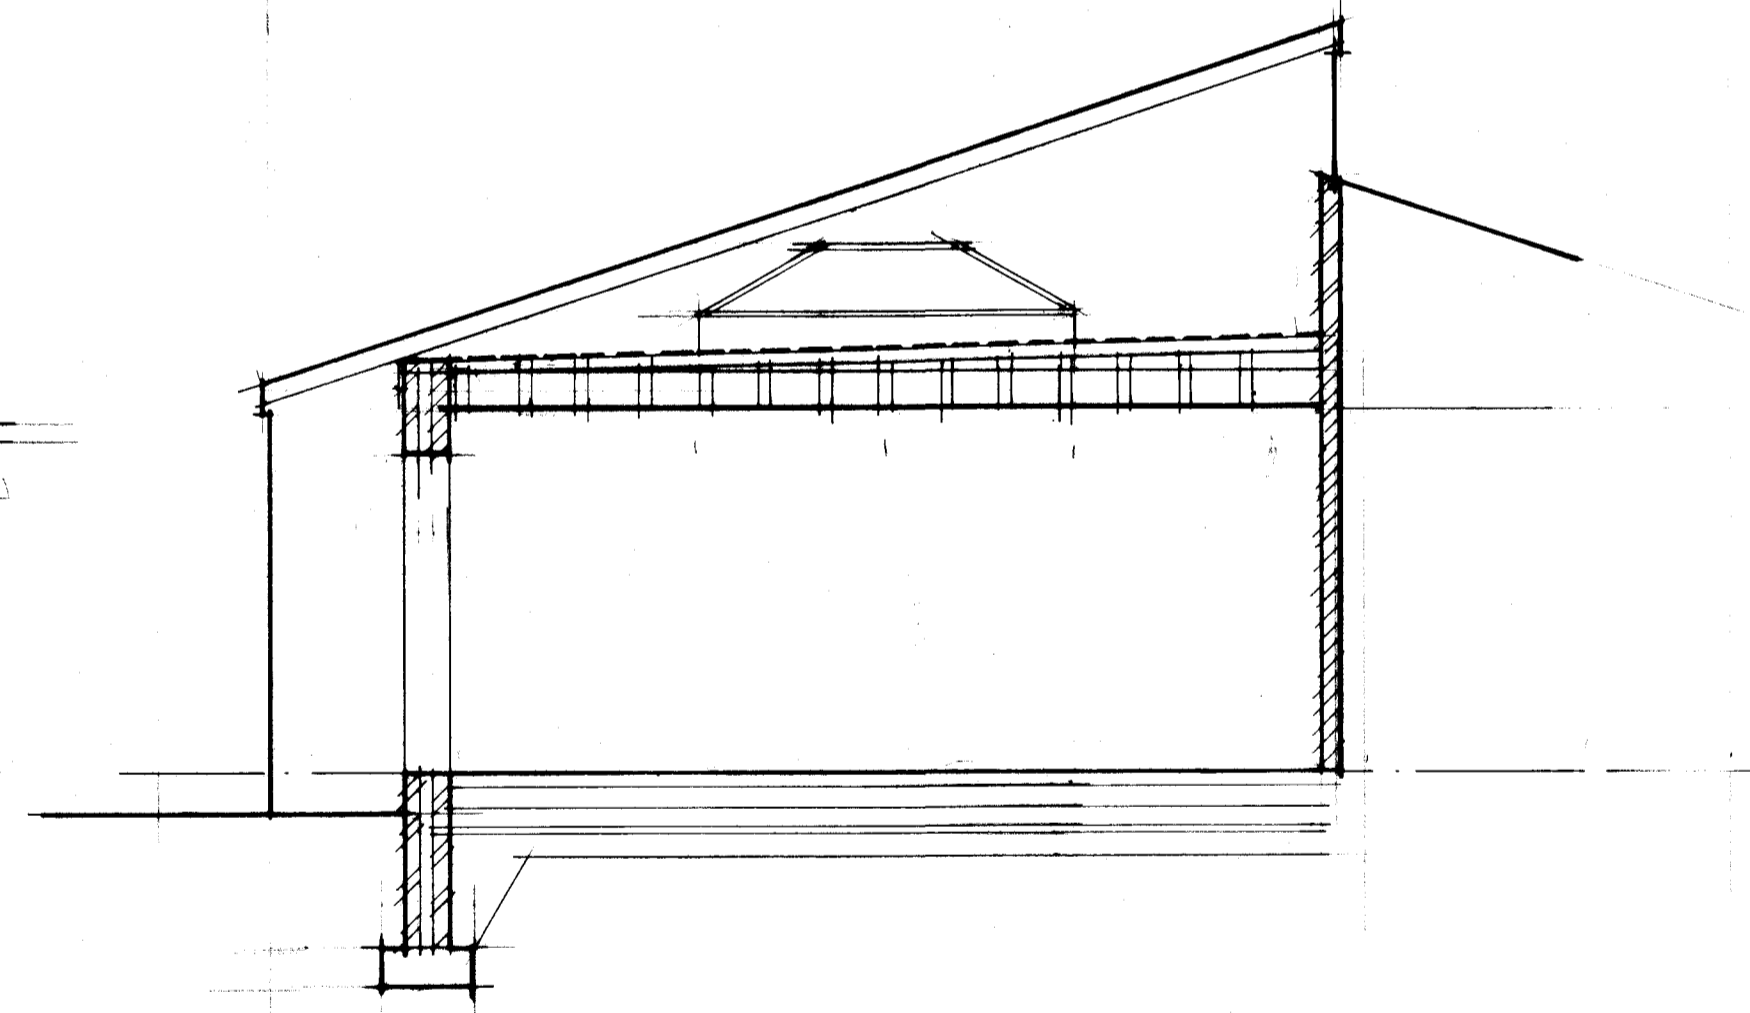

SECTION A A

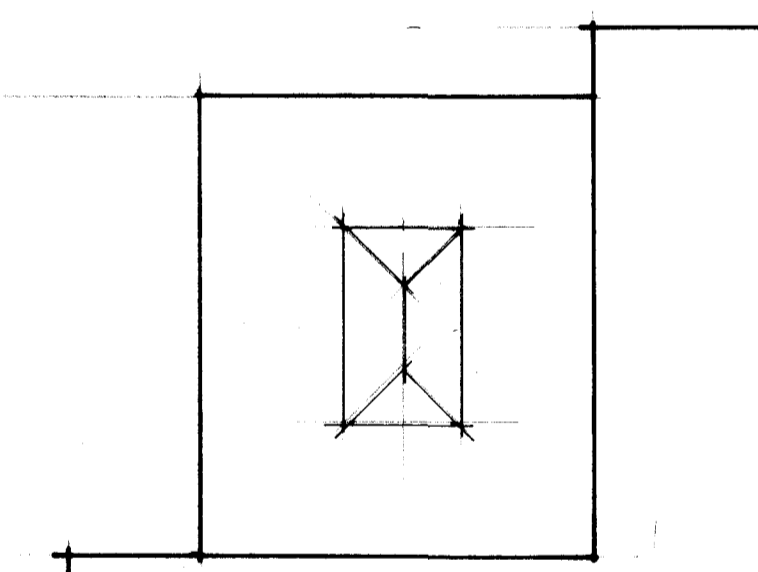

PROPOSED ROOF PLAN

A	Date	Revisions

©copyright

Client  
MR H STEWART

Job Title  
36 FATFIELD PARK NE38 8BW

Drawing Title  
PROPOSED EXTENSION

Scale 1:100 1:50

Date NOV 20 Drawn by AP

Drg No. 2255 / 01 Rev.