


Proposed First Floor Plan 1:100

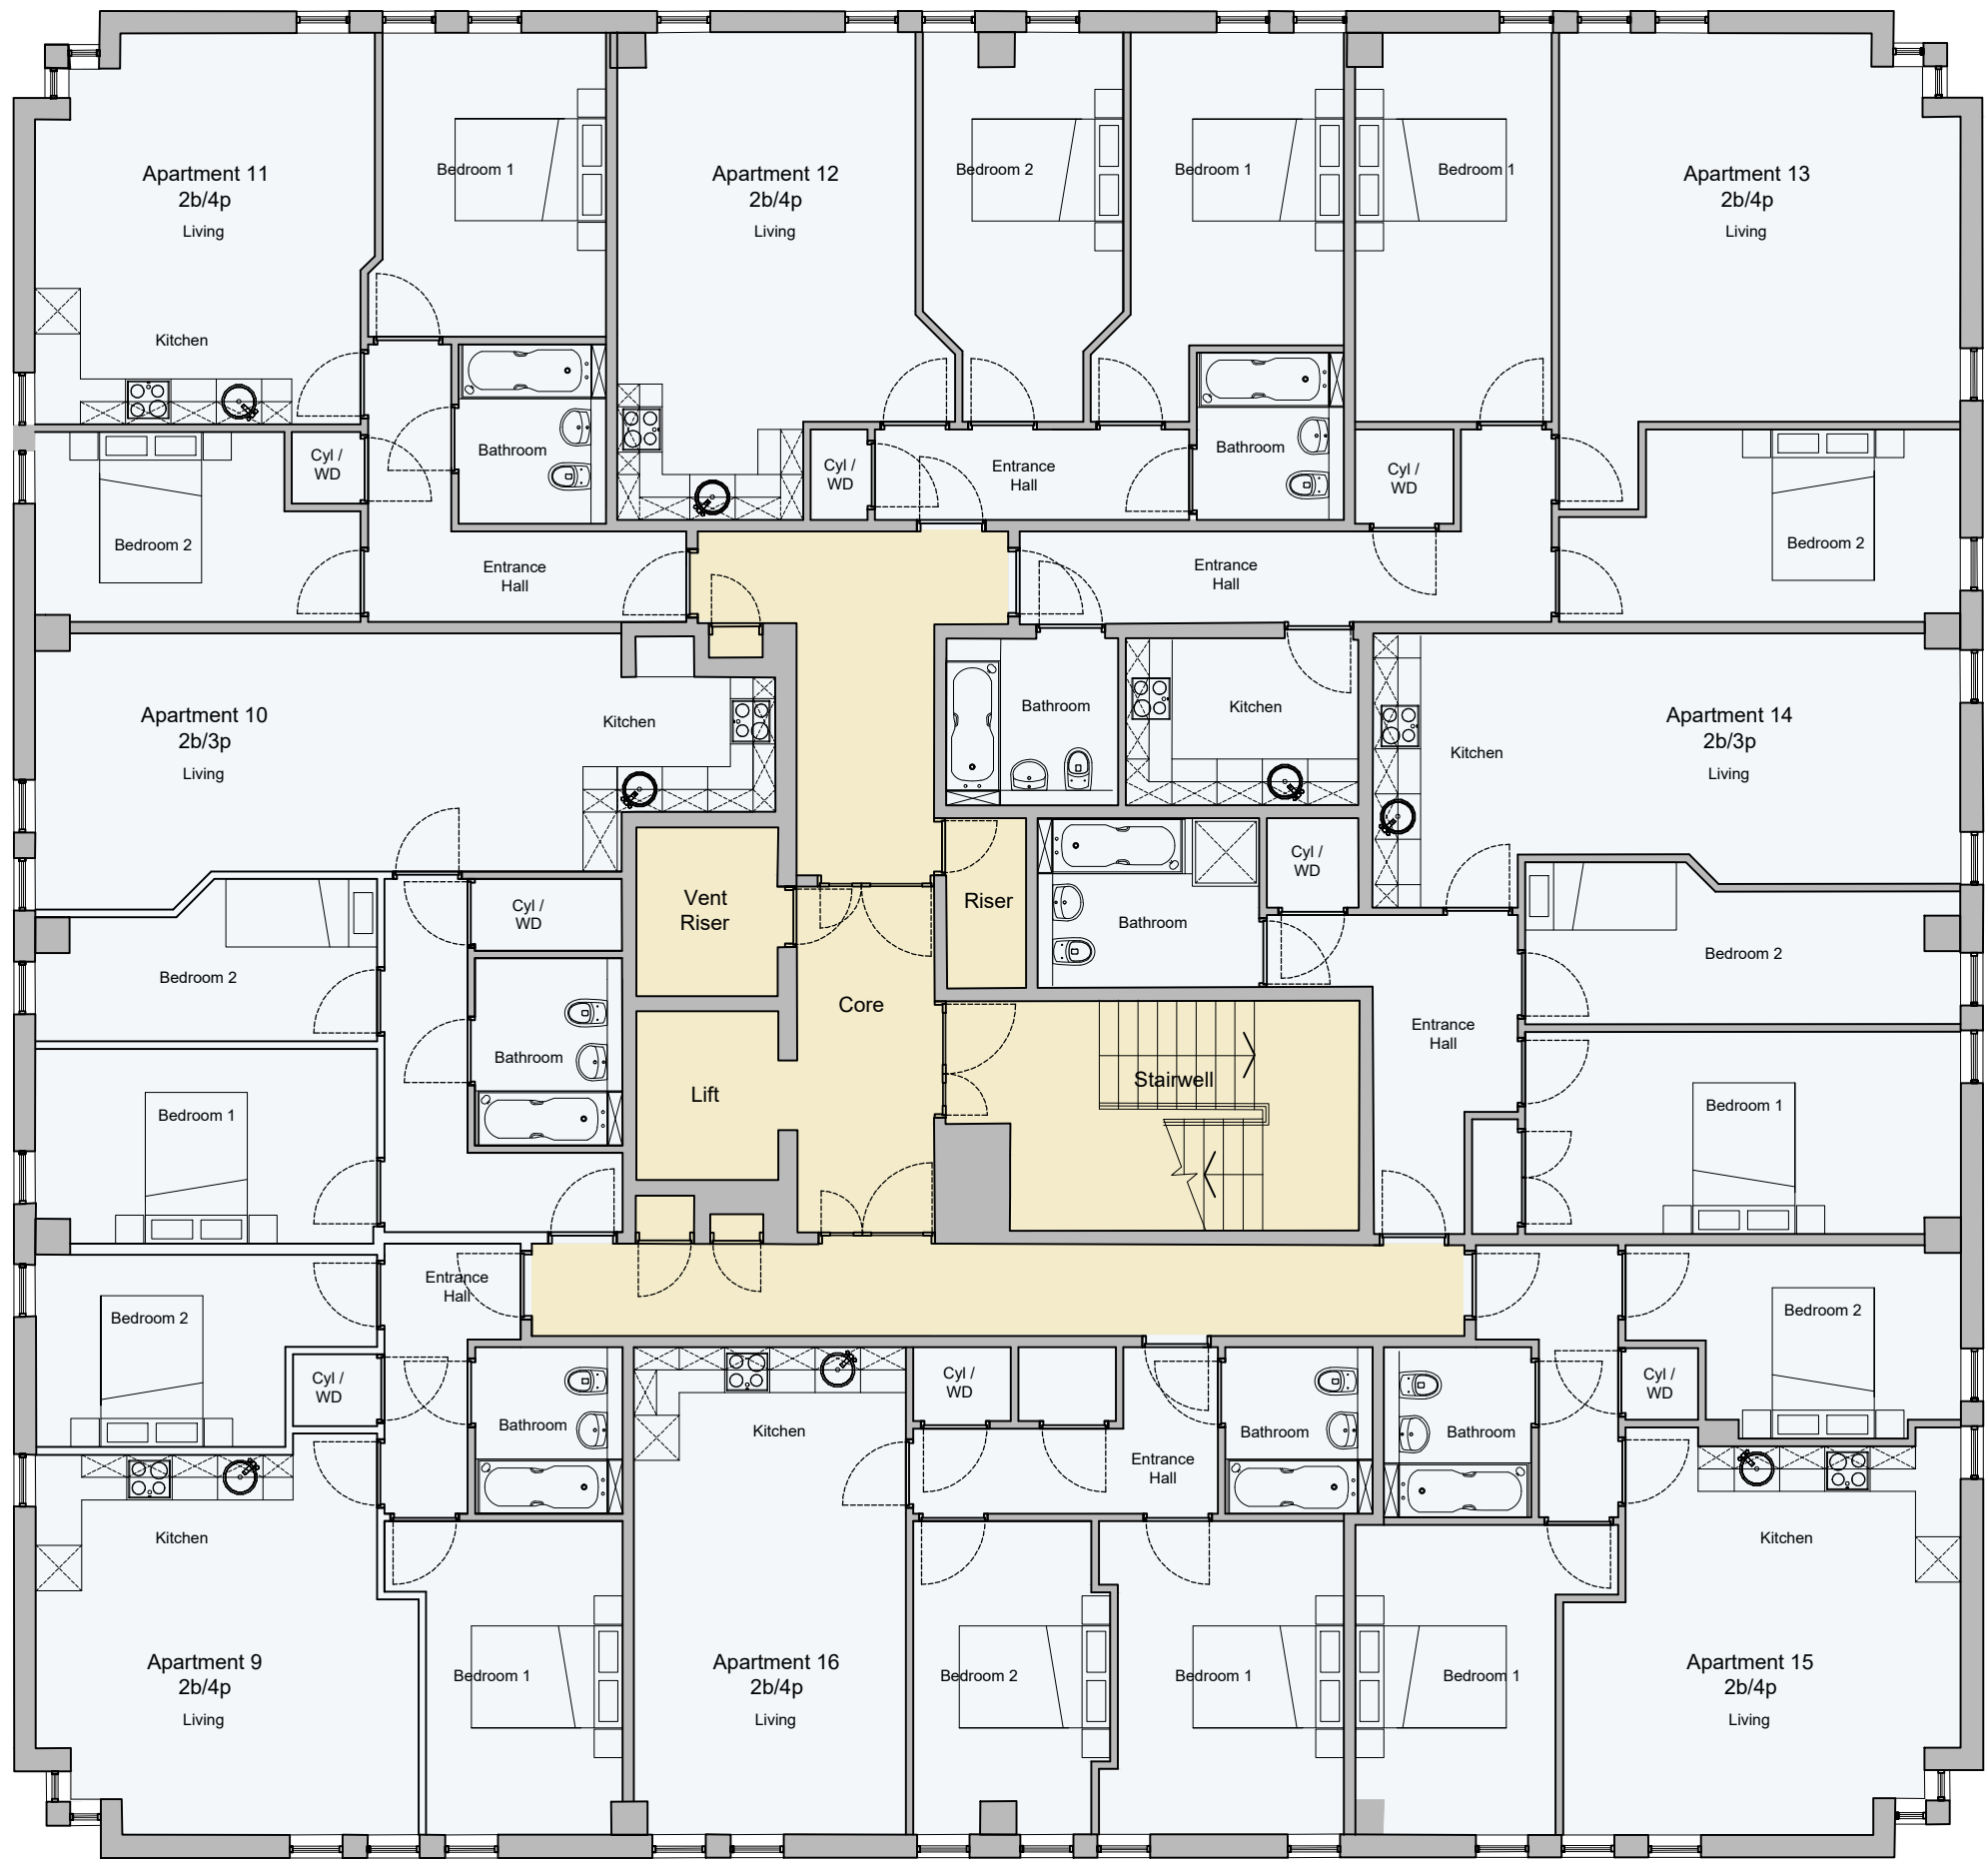

First

DRAWING TITLE
PROPOSED FIRST
FLOOR PLAN.

DRAWING STATUS
PLANNING

NOTE / DISCLAIMER

© THIS DRAWING IS THE PROPERTY OF PADD LIMITED, AND MUST NOT BE COPIED REPRODUCED OR OTHERWISE DISCLOSED TO A THIRD PARTY WITHOUT OBTAINING PRIOR CONSENT IN WRITING.

THIS DRAWING IS TO BE READ IN CONJUNCTION WITH ALL RELEVANT DRAWINGS, DETAILS AND SPECIFICATION.

DO NOT SCALE FROM THIS DRAWING. ANY ERRORS, OMISSIONS AND DISCREPANCIES TO BE REPORTED TO PADD LIMITED, AS SOON AS THEY ARE DISCOVERED, AND INSTRUCTION SOUGHT BEFORE PROCEEDING.

NOTE ALL SETTING OUT DIMENSIONS TO BE SITE CHECKED BY AN ENGINEER AND VERIFIED. IN THE EVENT OF A DISCREPANCY PADD LIMITED SHALL BE NOTIFIED AND NO CONSTRUCTION WORK TO BE UNDERTAKEN UNTIL SUCH TIME THAT INSTRUCTION HAS BEEN ISSUED BY PADD LIMITED.

ONLY "CONSTRUCTION" STATUS DRAWINGS CAN BE RELIED UPON FOR THE FOR THE PURPOSE OF CONSTRUCTION/SITE WORKS.

THIS DRAWING REMAINS COPYRIGHT TO PADD LIMITED ©.

CORRESPONDENCE DETAILS

PADD LIMITED

E-mail - info@padd.co.uk
Website - www.padd.co.uk
Tel - 0113 237 2760

London Address :-
20-22 Wenlock Road,
London
N1 7GU.

Leeds Address :-
Calls Wharf
2 The Calls
Leeds - LS2 7JU

Registered in England & Wales No 09303078.

PROJECT

Parsons House
Parsons Rd
Washington
NE37 1EZ

CLIENT

JT Consultancy Limited

REV	NOTE	DATE
1	FIRST ISSUE FOR CLIENT APPROVAL.	29/1/21

SCALE	DRAWN	PROJECT ABB
1:100	L-M.	Parsons House
REVISION	CHECKED	PROJECT REF
1	M-E.	143 - 21
PAPER SIZE	DATE	DRAWING REF
A2	JAN 2021	PL-11

