




PROPOSED SITE PLAN SCALE 1:200

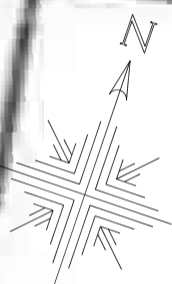

EXISTING ROOF PLAN SCALE 1:100

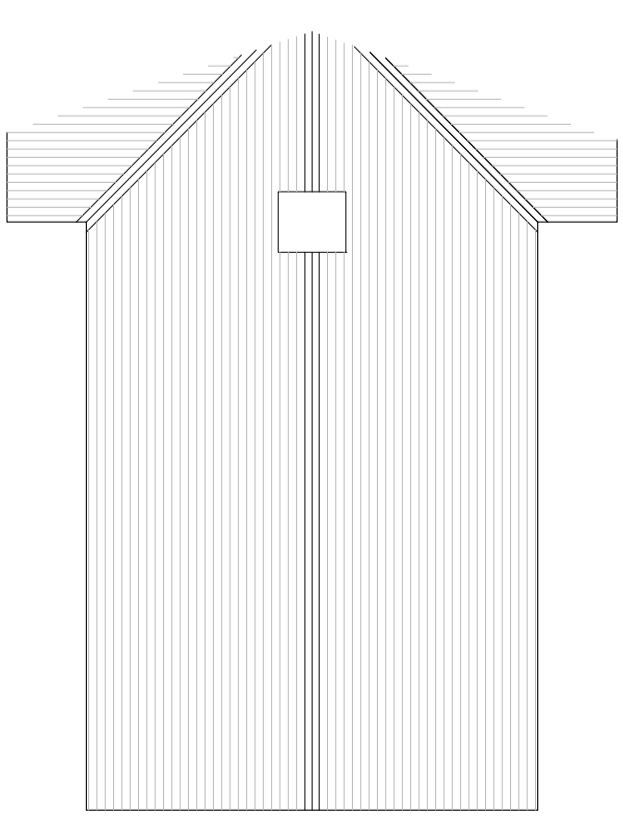

PROPOSED ROOF PLAN SCALE 1:100

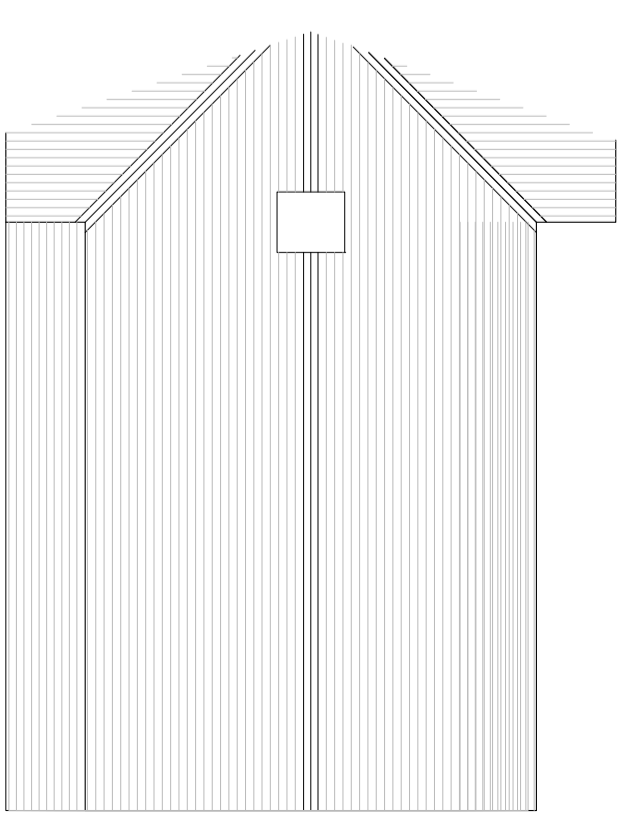

CLIENT	Mr & Mrs M. Copeland
CONTRACT	1 Cowdray Rd Hyllon Castle Sunderland, SR5 3PG
SITE PLAN AND ROOF PLAN	
FOR GROUND FLOOR FRONT EXTENSIONS TO LOUNGE & KITCHEN	
J.A. CONNOLLY DATE: 06/02/2021	
SCALE: 1:200 & 1:100	
EXISTING & PROPOSED	
DRG. NO.	0002/D A2