


Scale in METRES

**REAR ELEVATION D-D 1:100** 

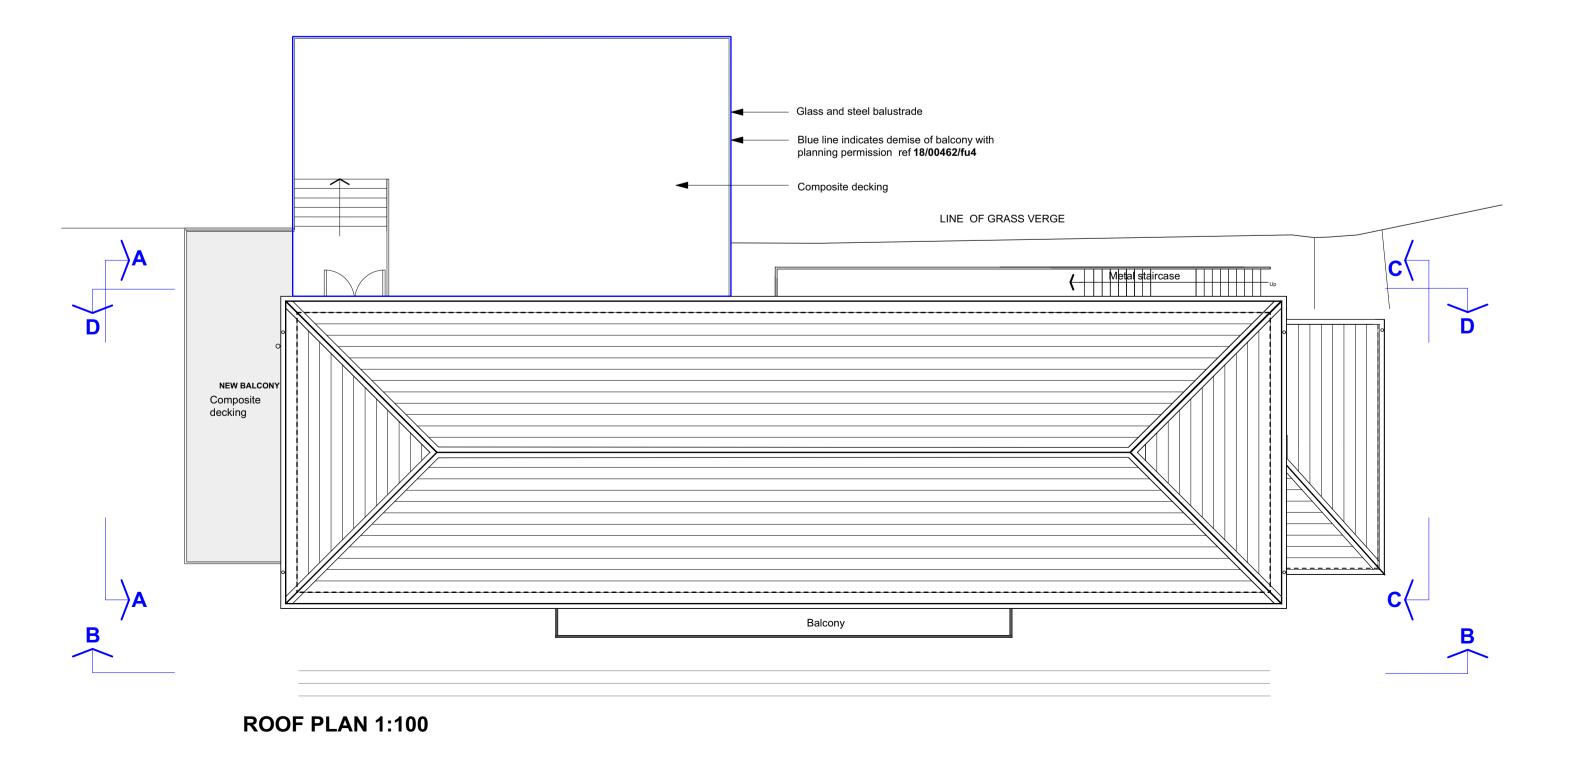

Grannie Annies Pub
3 Marine Walk,
Sunderland
SR6 0PL

Client

Dark Side Marine Itd

title

Proposed External Elevations

drawing No. GA- 21-03

SCALE 1: 100 @ A2

date. FEB 21

LL DIMENSIONS TO BE CHECKED ON SITE BEFORE WORK
OMMENCES ANY DISCREPEANCIES TO BE REPORTED TO
UPERVISING OFFICER.