


EXISTING SITE PLAN 1:200

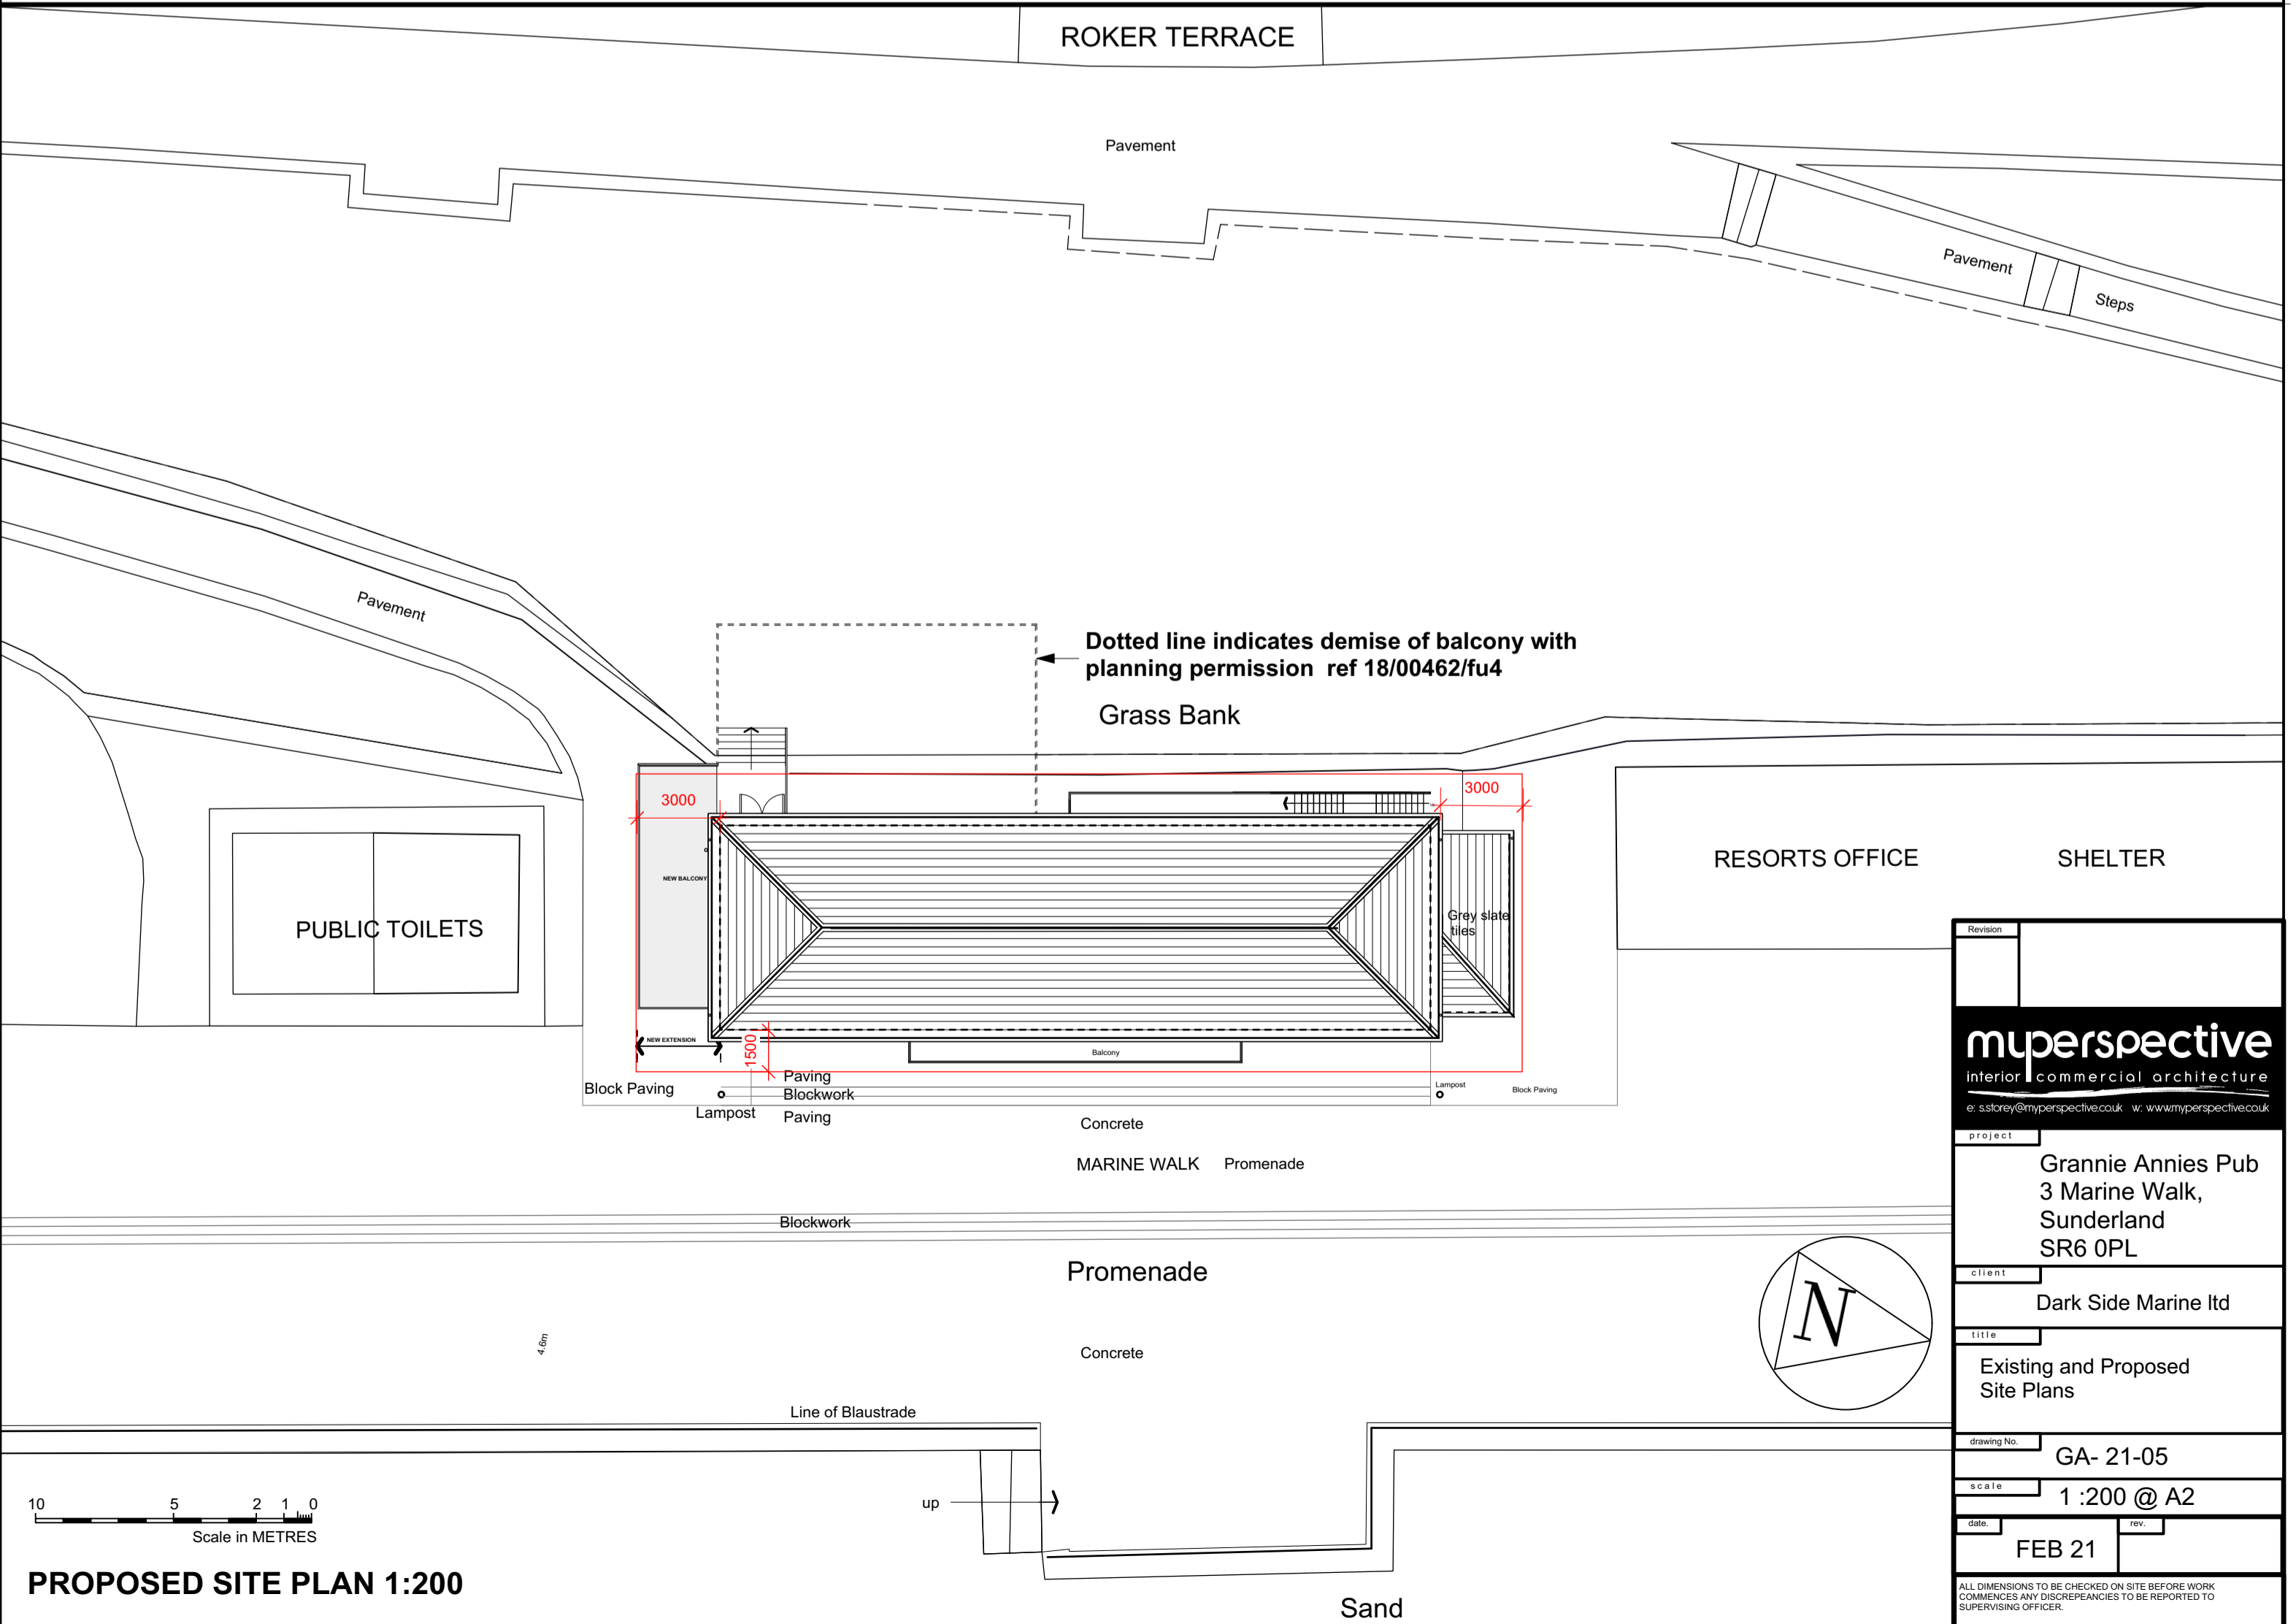

PROPOSED SITE PLAN 1:200

Revision	
myperspective interior commercial architecture e: sstorey@myperspective.co.uk w: www.myperspective.co.uk	
project	Grannie Annies Pub 3 Marine Walk, Sunderland SR6 0PL
client	Dark Side Marine Ltd
title	Existing and Proposed Site Plans
drawing No.	GA- 21-05
scale	1 :200 @ A2
date	FEB 21
rev.	
ALL DIMENSIONS TO BE CHECKED ON SITE BEFORE WORK COMMENCES ANY DISCREPANCIES TO BE REPORTED TO SUPERVISING OFFICER.	