



EXISTING STORE PLAN SCALE 1:100

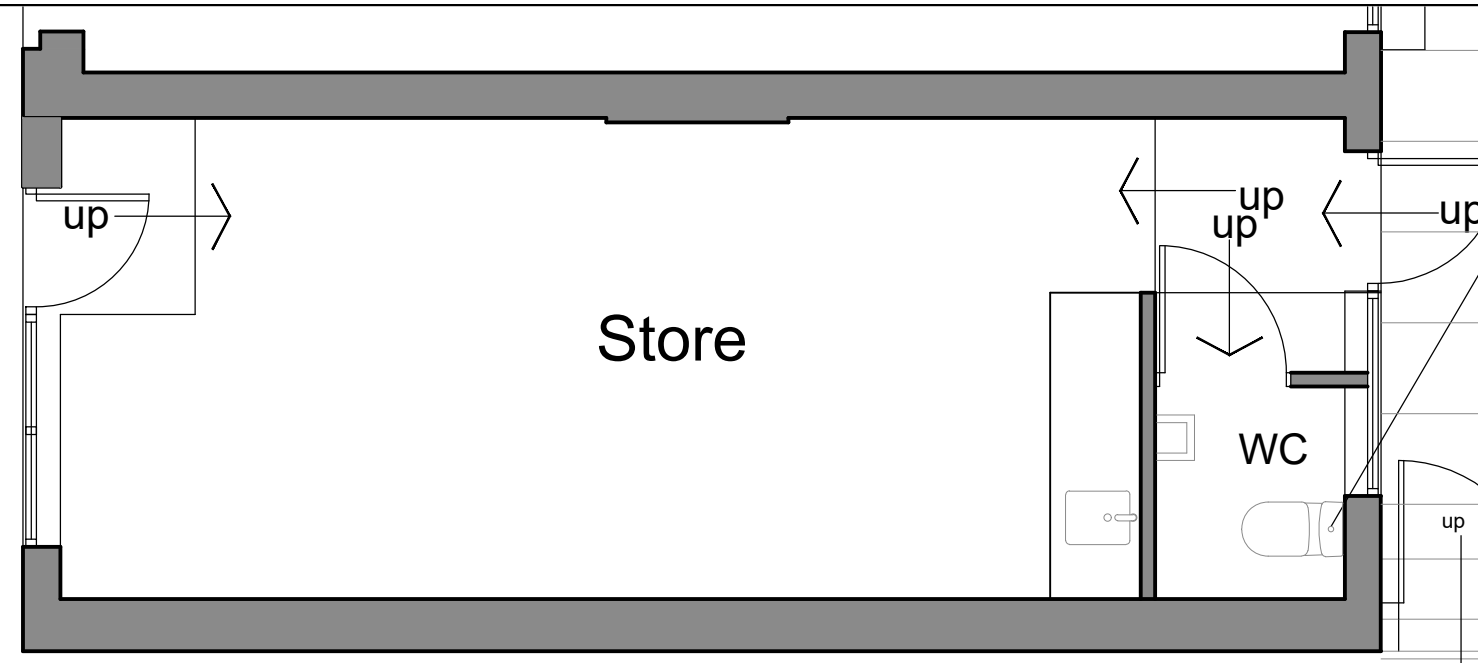

PROPOSED STORE PLAN SCALE 1:50

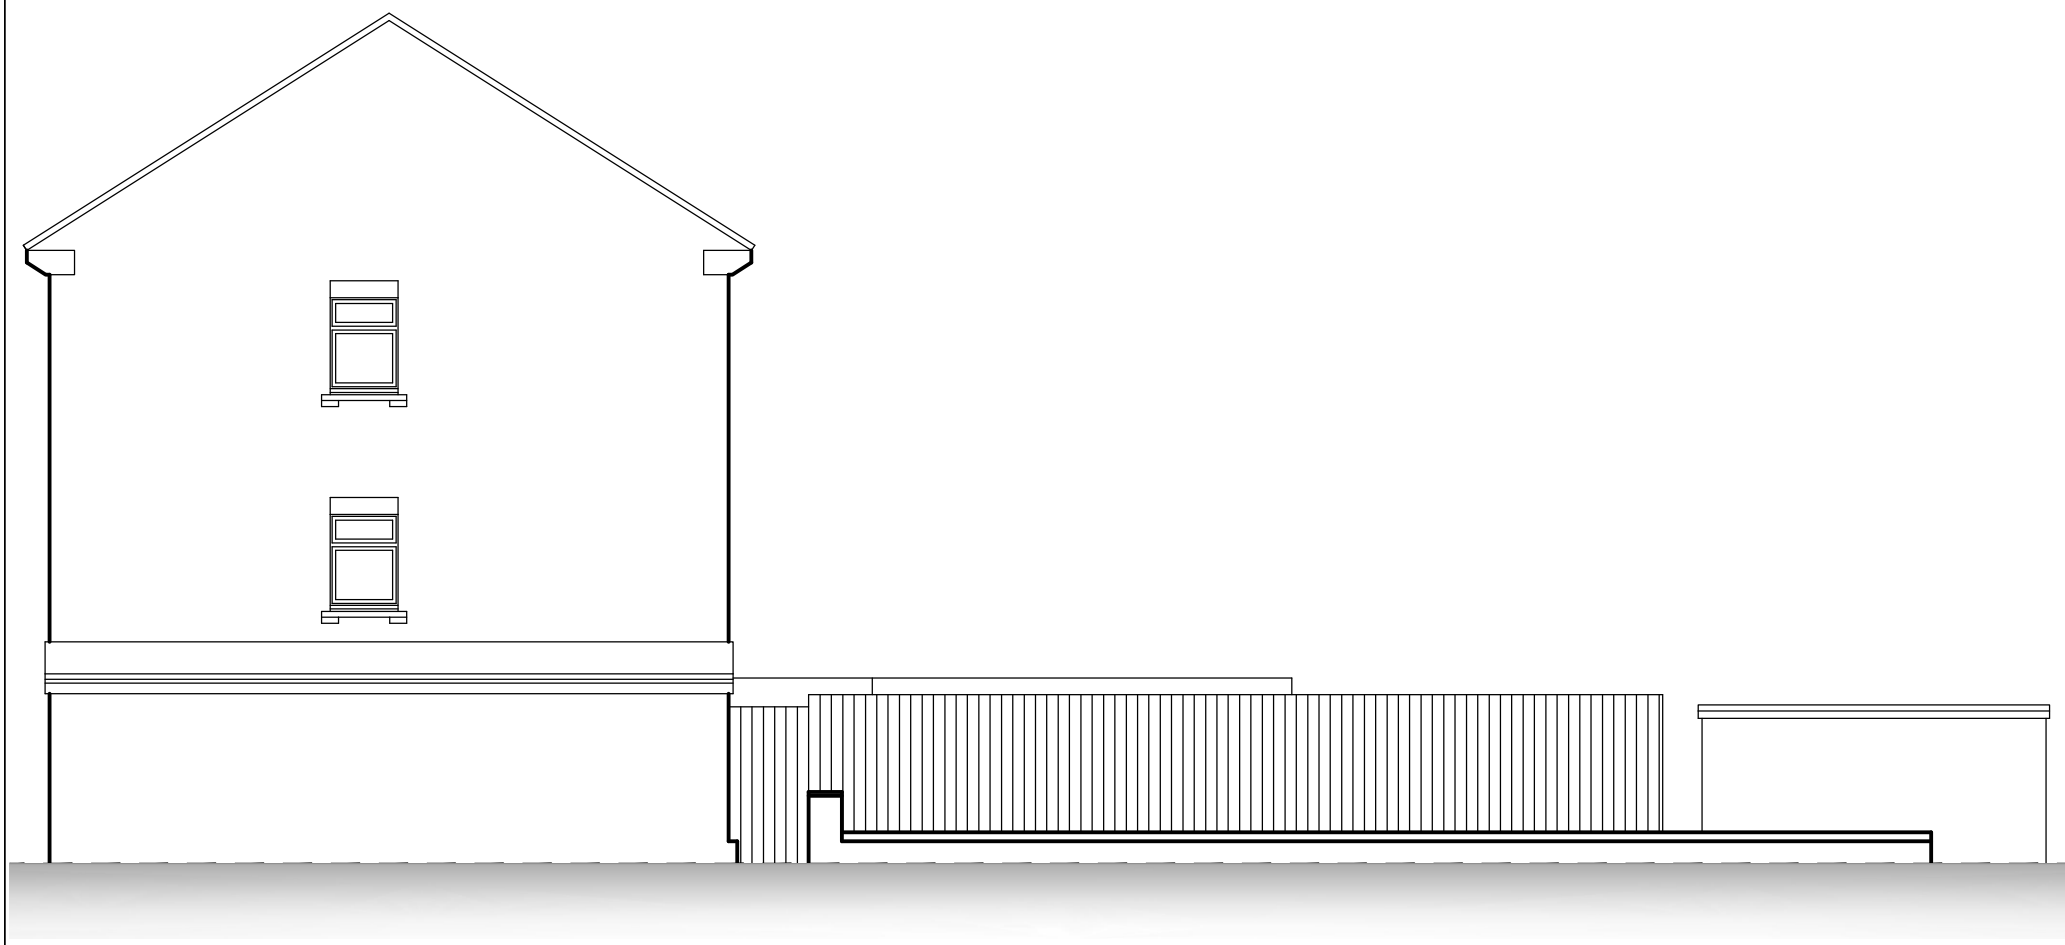

EXISTING & PROPOSED GABLE ELEVATION SCALE 1:100



EXISTING & PROPOSED REAR ELEVATION SCALE 1:100

EXISTING & PROPOSED FRONT ELEVATION SCALE 1:100

REED ARCHITECTURE DESIGN LTD 64 JOHN F KENNEDY ESTATE WASHINGTON. NE38 7AJ. TEL : 07817251326	Client:	Job Title:	Drawing Title:	Scale:	Date:	Drawn:	Checked:
	MR KANG	31 QUEENSWAY RACECOURSE ESTATE HOUGHTON -LE-SPRING	EXISTING/ PROPOSED PLAN & ELEVATIONS	1/100	19/02/21	SVR	
				Job no.	020/05	Drg. no.	011