


EXISTING SITE PLAN

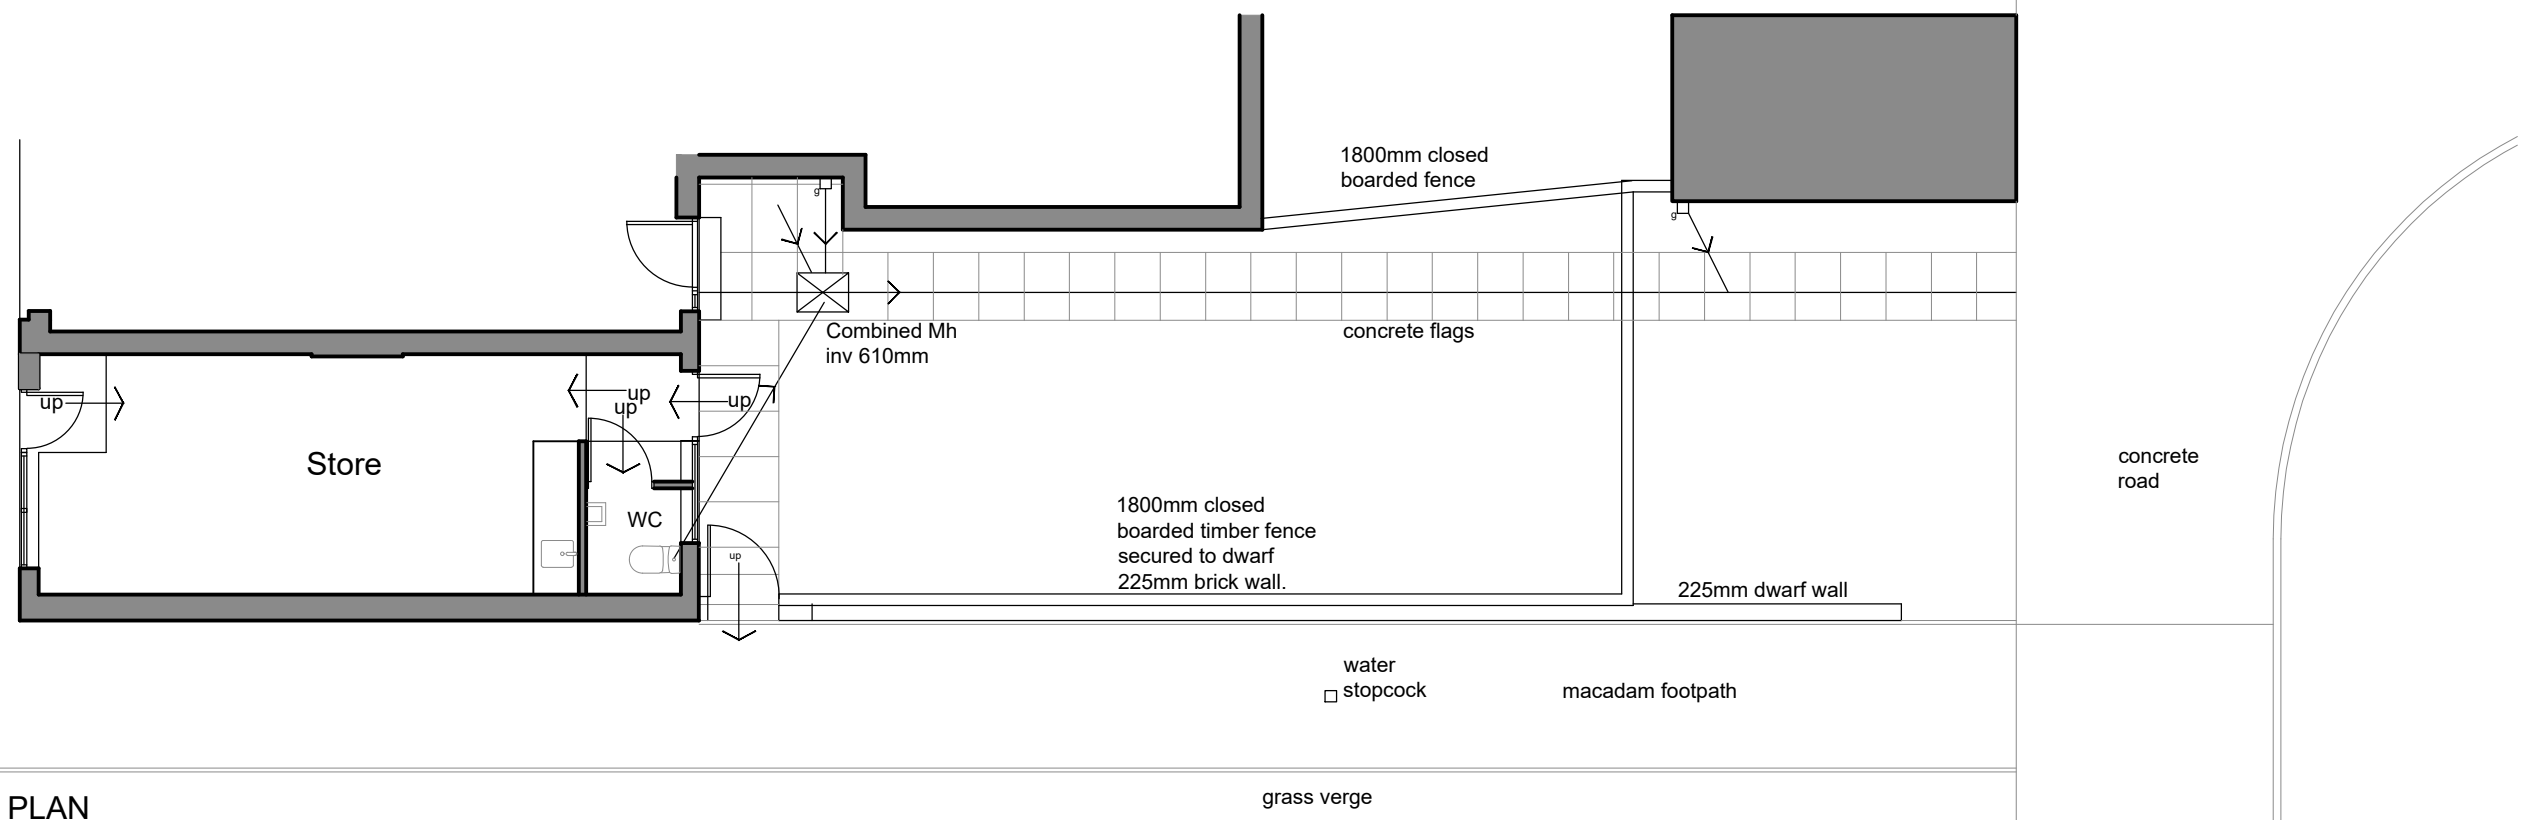

PROPOSED SITE PLAN

REED ARCHITECTURE DESIGN LTD 64 JOHN F KENNEDY ESTATE WASHINGTON. NE38 7AJ. TEL : 07817251326	Client: MR KANG	Job Title: 31 QUEENSWAY RACECOURSE ESTATE HOUGHTON LE SPRING	Drawing Title: EXISTING & PROPOSED SITE PLAN	Scale: 1/100	Date: 19/02/21	Drawn: SVR	Checked:
	Job no. 020/05 Drg. no. 010						