






PROPOSED STORE PLAN SCALE 1:50

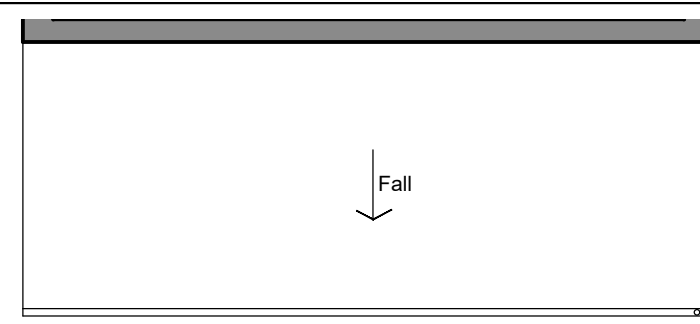

PROPOSED ROOF PLAN SCALE 1:100

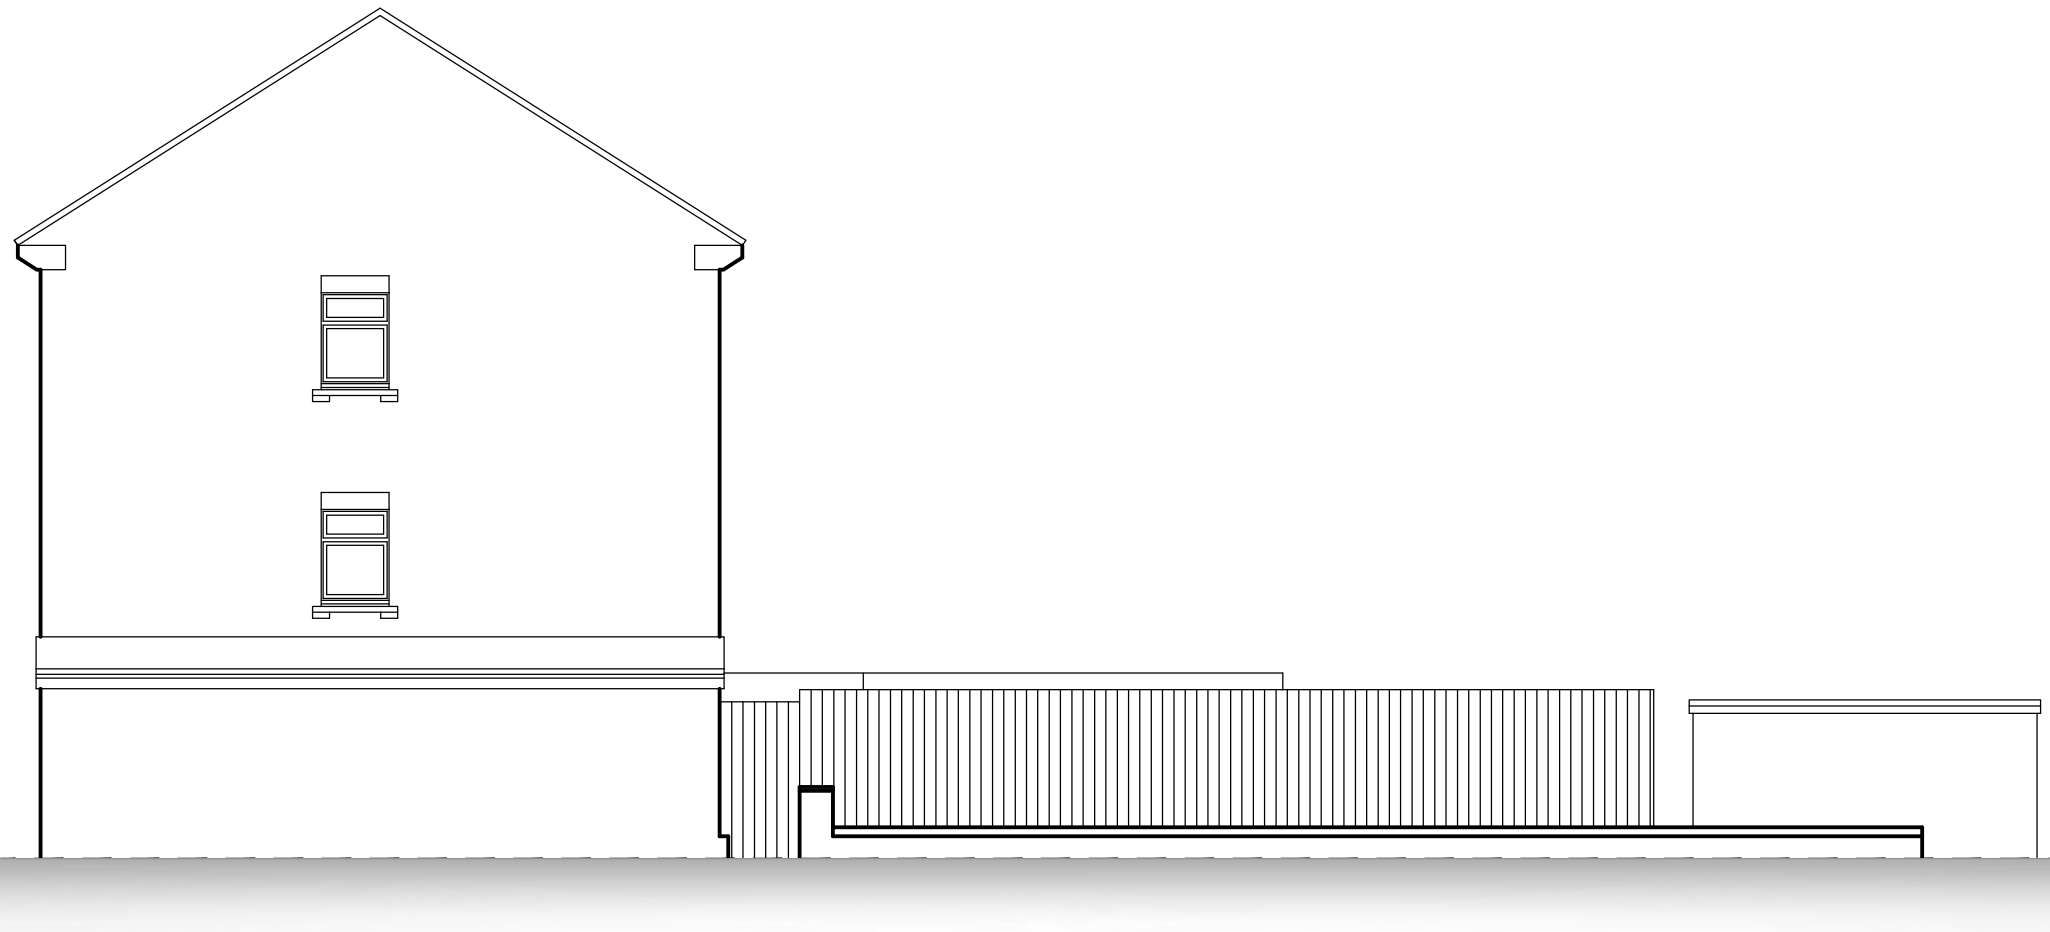

PROPOSED GABLE ELEVATION SCALE 1:100

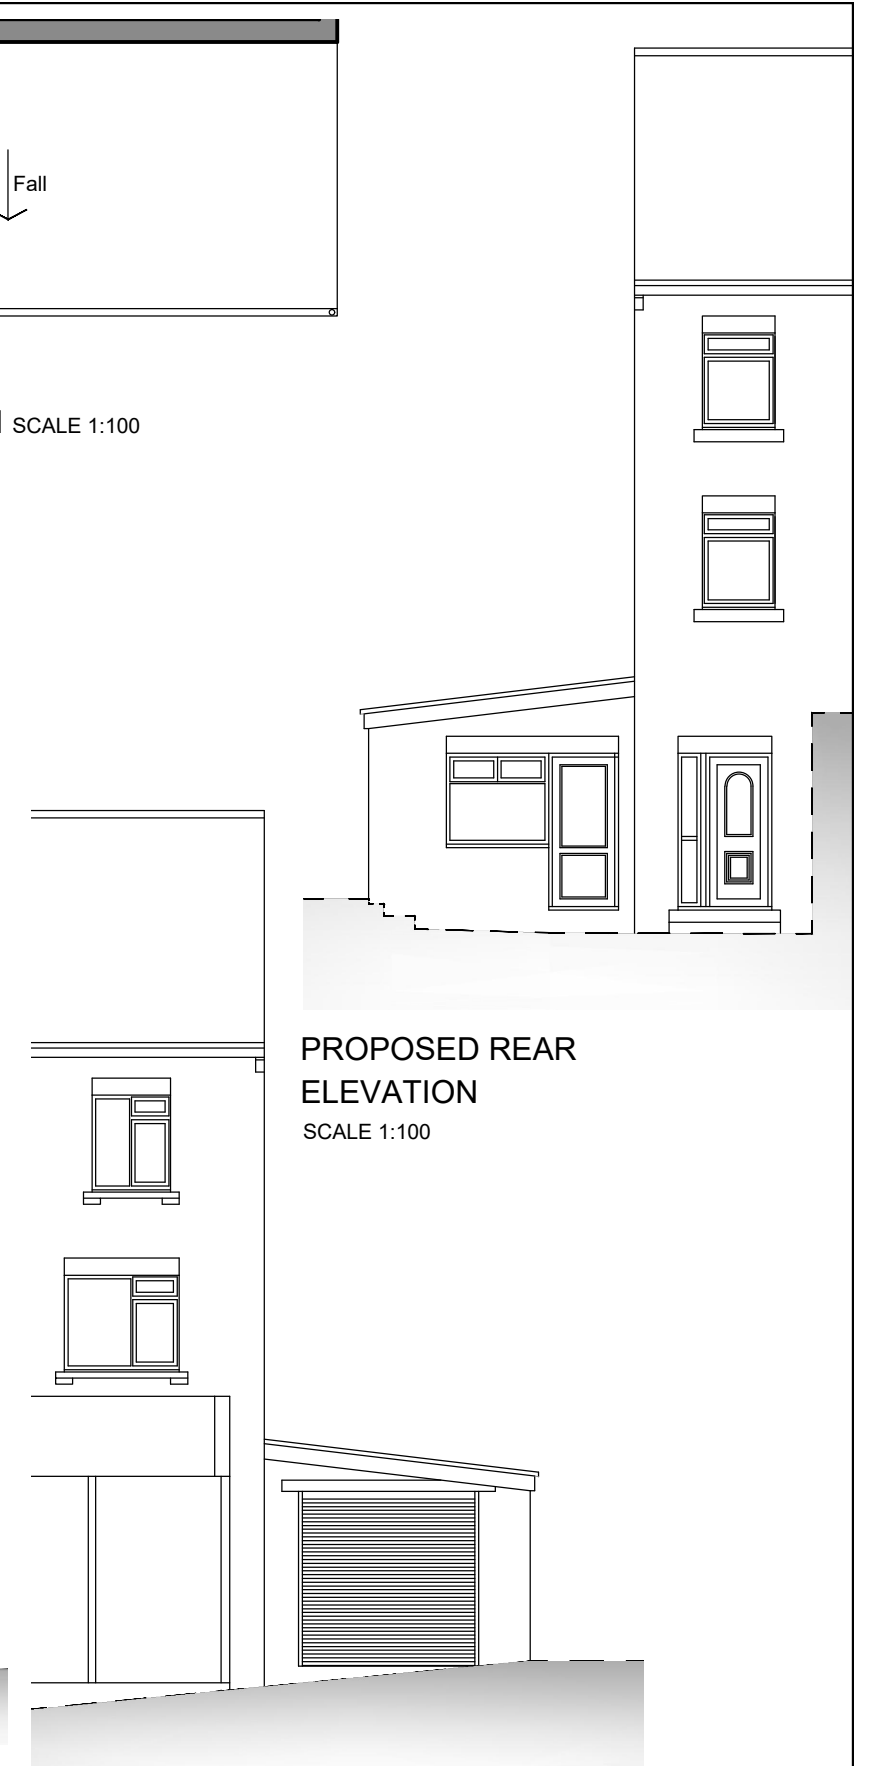

PROPOSED REAR ELEVATION SCALE 1:100

PROPOSED FRONT ELEVATION SCALE 1:100

p1 26/02/21 Re-named following comments from LA. SVR

**REED ARCHITECTURE DESIGN LTD**  
64 JOHN F KENNEDY ESTATE WASHINGTON. NE38 7AJ.  
TEL : 07817251326

Client:  
MR KANG

Job Title:  
31 QUEENSWAY  
RACECOURSE ESTATE  
HOUGHTON -LE-SPRING

Drawing Title:  
PROPOSED PLAN  
& ELEVATIONS

Scale: 1/100	Date: 19/02/21	Drawn: SVR	Checked:
-----------------	-------------------	---------------	----------

Job no. 020/05	Drg. no. 011	P1
----------------	--------------	----