



PROPOSED SITE AND GROUND FLOOR PLAN

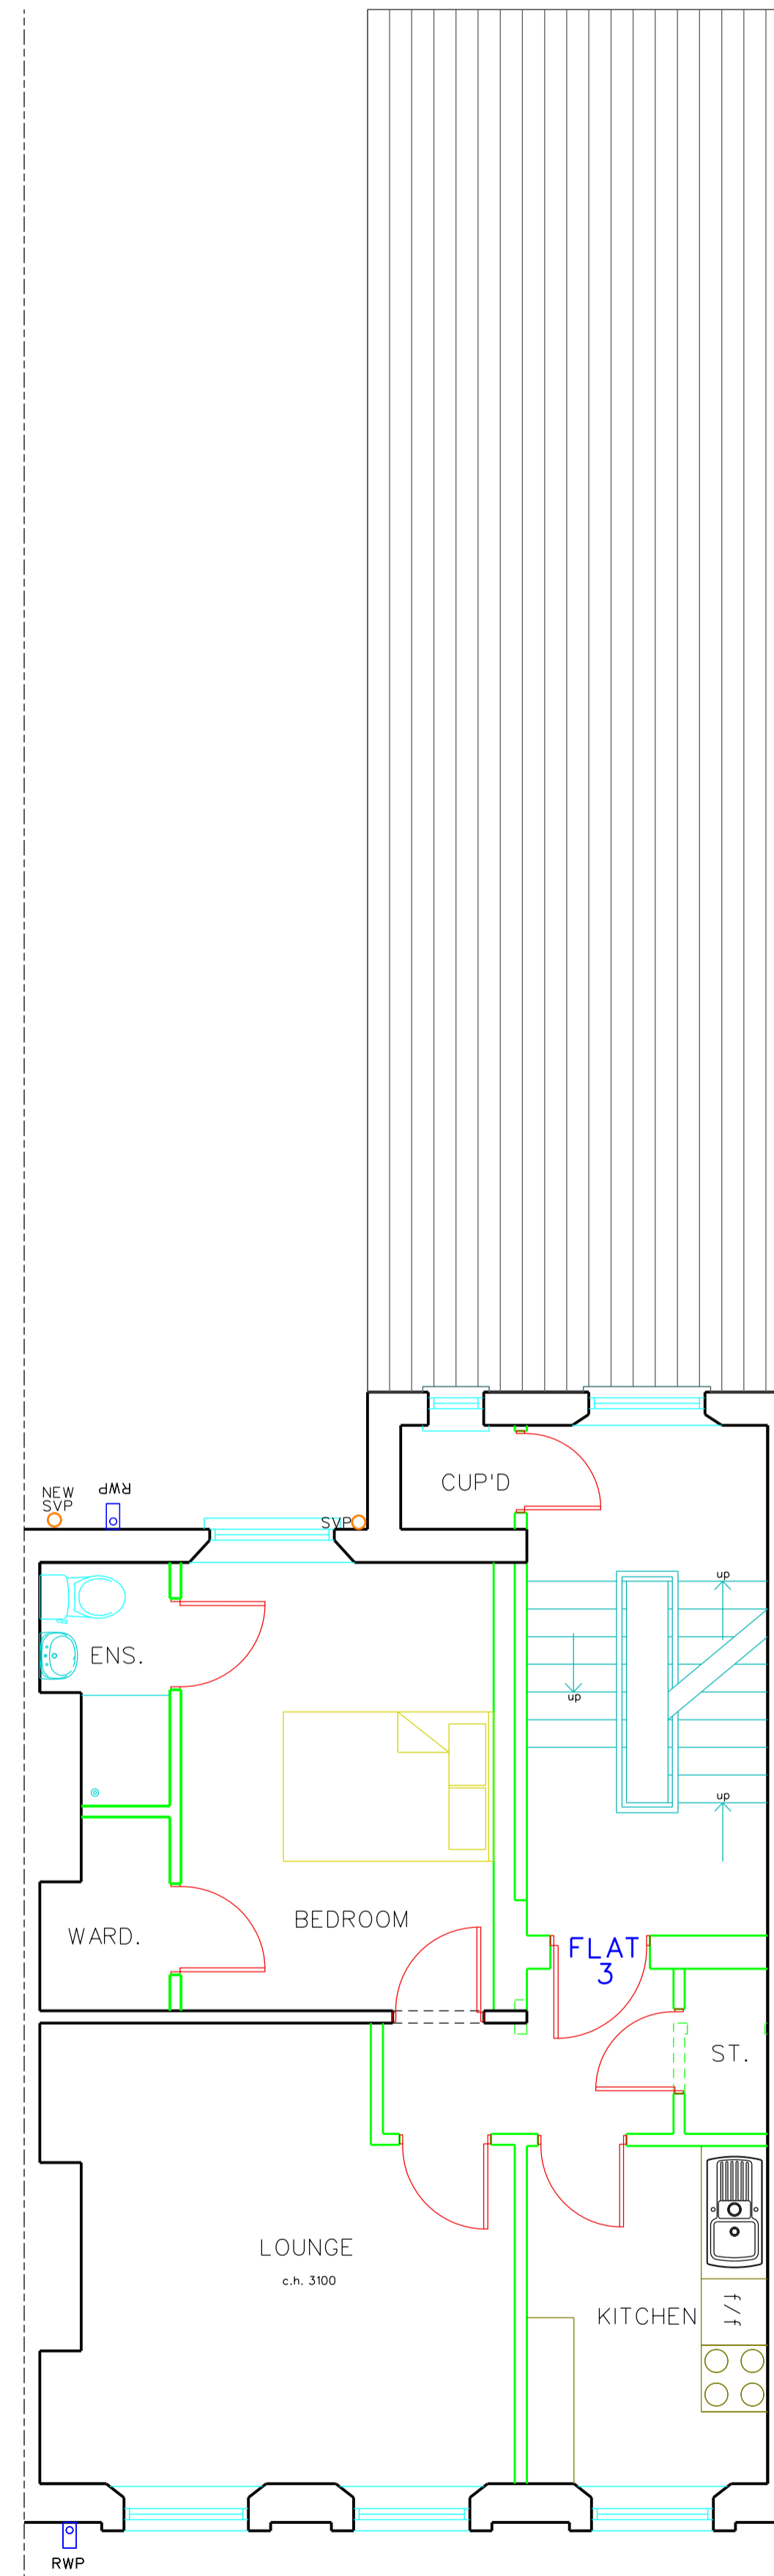

PROPOSED FIRST FLOOR PLAN

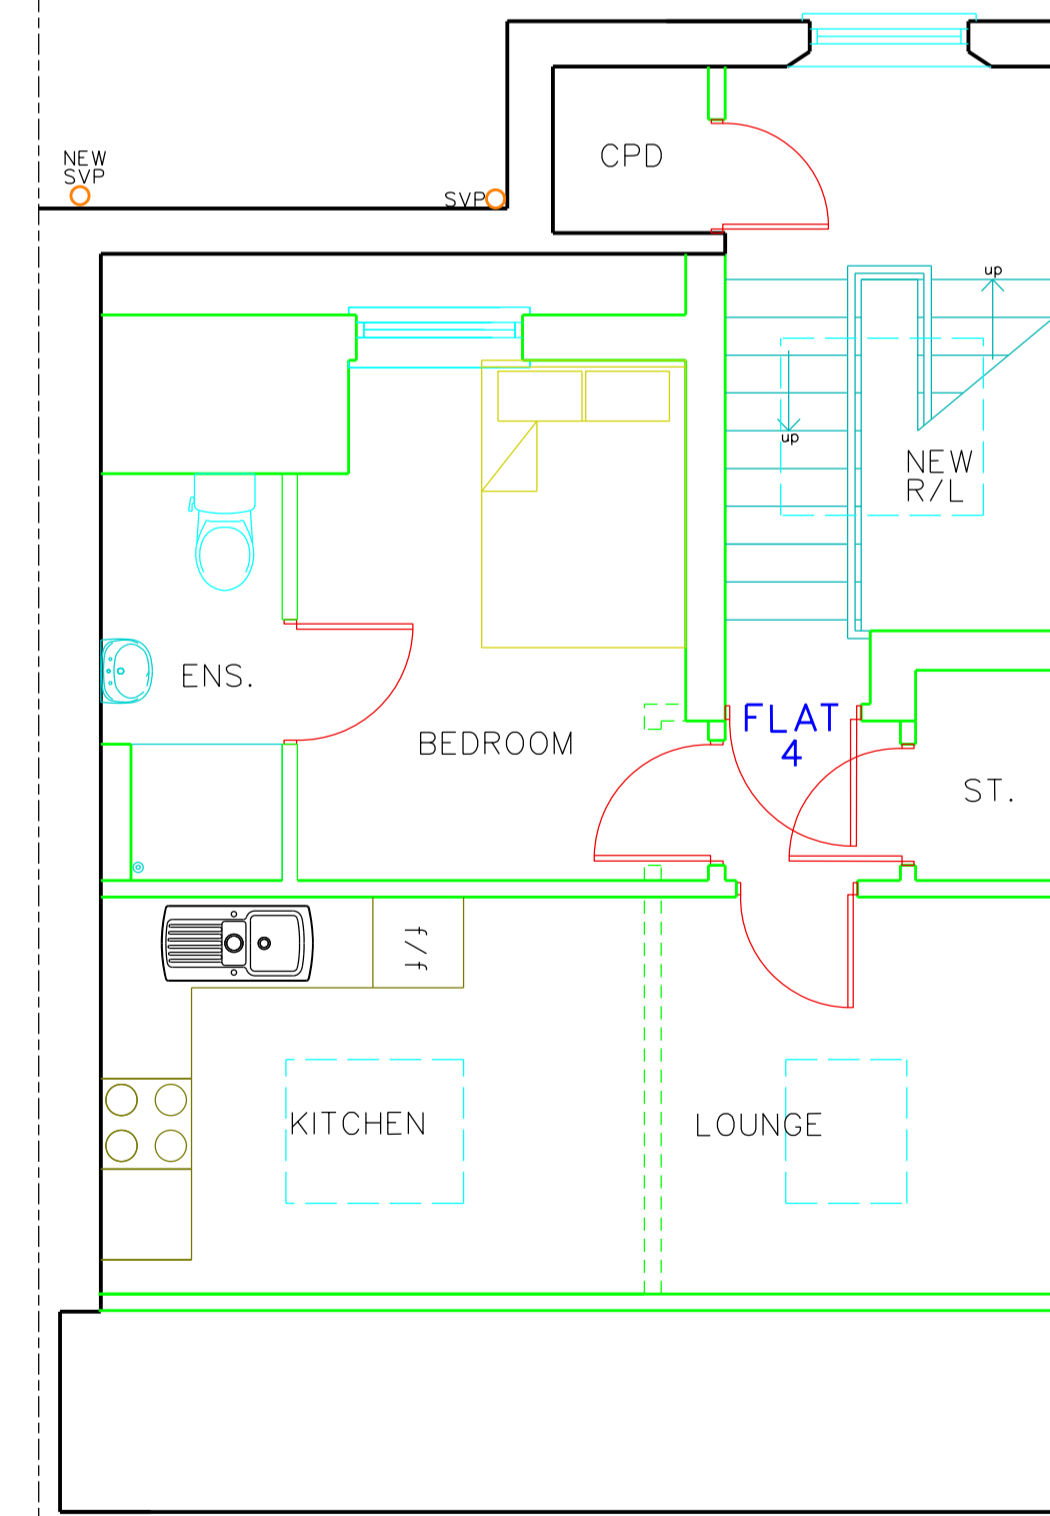

PROPOSED SECOND FLOOR PLAN



PROJECT NAME	
FLAT DEVELOPMENT AT 32, MOWBRAY ROAD, SUNDERLAND, SR2 8EW	
DRAWING TITLE	
PROPOSED SITE AND FLOOR PLANS	
DATE	DWG NO.
FEB '21	C-04
SCALE	REV
1:50 @ A1 1:100 @ A3	