



EXISTING SITE AND GROUND FLOOR PLAN

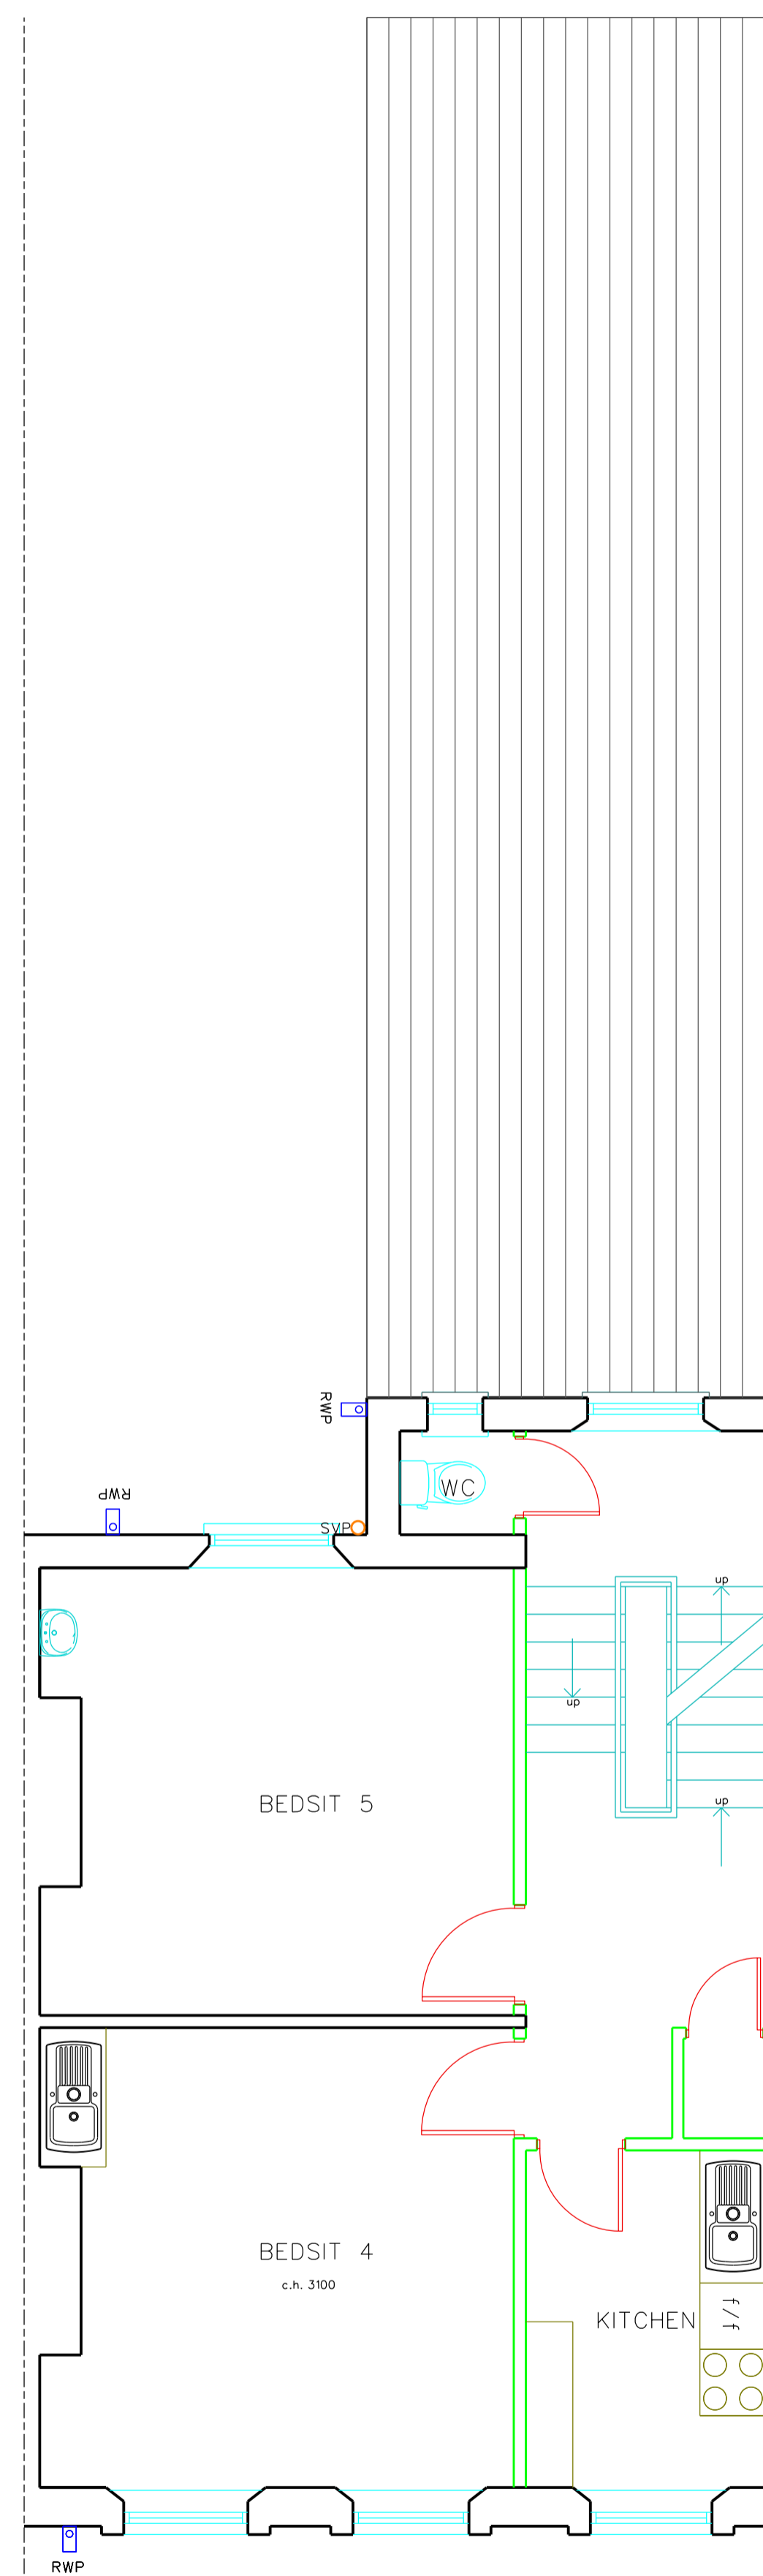

EXISTING FIRST FLOOR PLAN

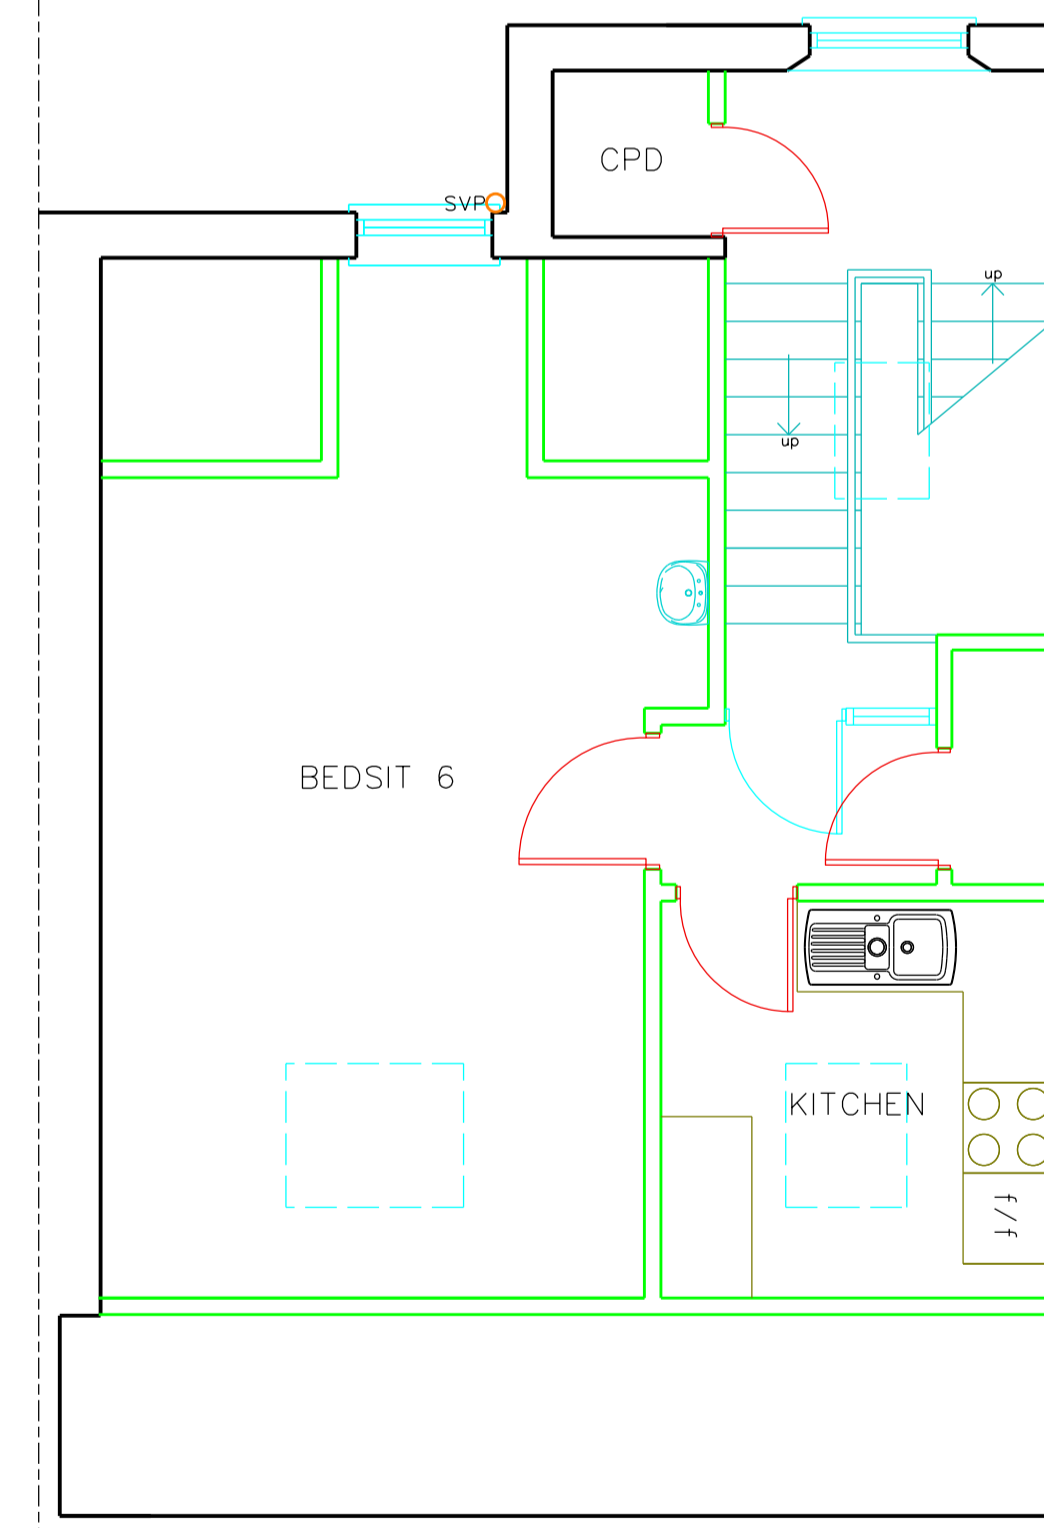

EXISTING SECOND FLOOR PLAN



| | |
|---------------------------------------------------------------------------------|-----------------|
| PROJECT NAME FLAT DEVELOPMENT AT 32, MOWBRAY ROAD, SUNDERLAND, SR2 8EW | |
| DRAWING TITLE EXISTING SITE AND FLOOR PLANS | |
| DATE FEB '21 | DWG NO. C-01 |
| SCALE 1:50 @ A1 1:100 @ A3 | REV |