

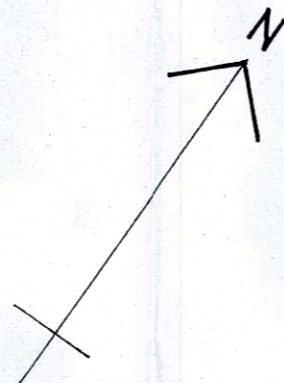


GROUND FLOOR PLAN

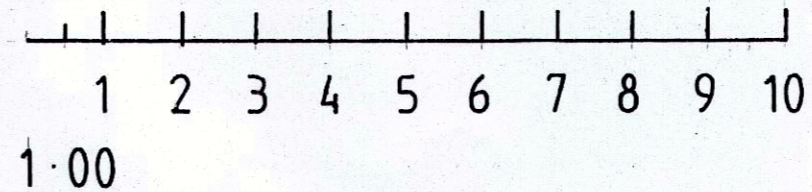

scale bar

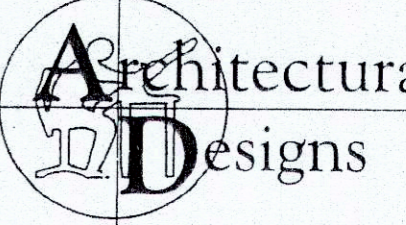

	
Architectural Designs 157 Methuen Road, Southsea, Portsmouth, Hants. PO4 9HQ Telephone: 02392 362829	
Project: Proposed extended carport and boundary wall 2 The Haven Portsmouth	
Title: Design drawings	
Scale: 1:100	
Date: Nov 2020	
Drawing No: 2011-1845	